


NOTES: GENERAL

1. THIS DRAWING SHALL BE READ IN CONJUNCTION WITH ALL RELEVANT SCHEME DRAWINGS AND SPECIFICATIONS.
2. PERMIT BOUNDARY TRACED USING AARDVARK EM LIMITED DRAWING 1922/D001 AGREED AS PART OF THE EXISTING ENVIRONMENTAL PERMIT.

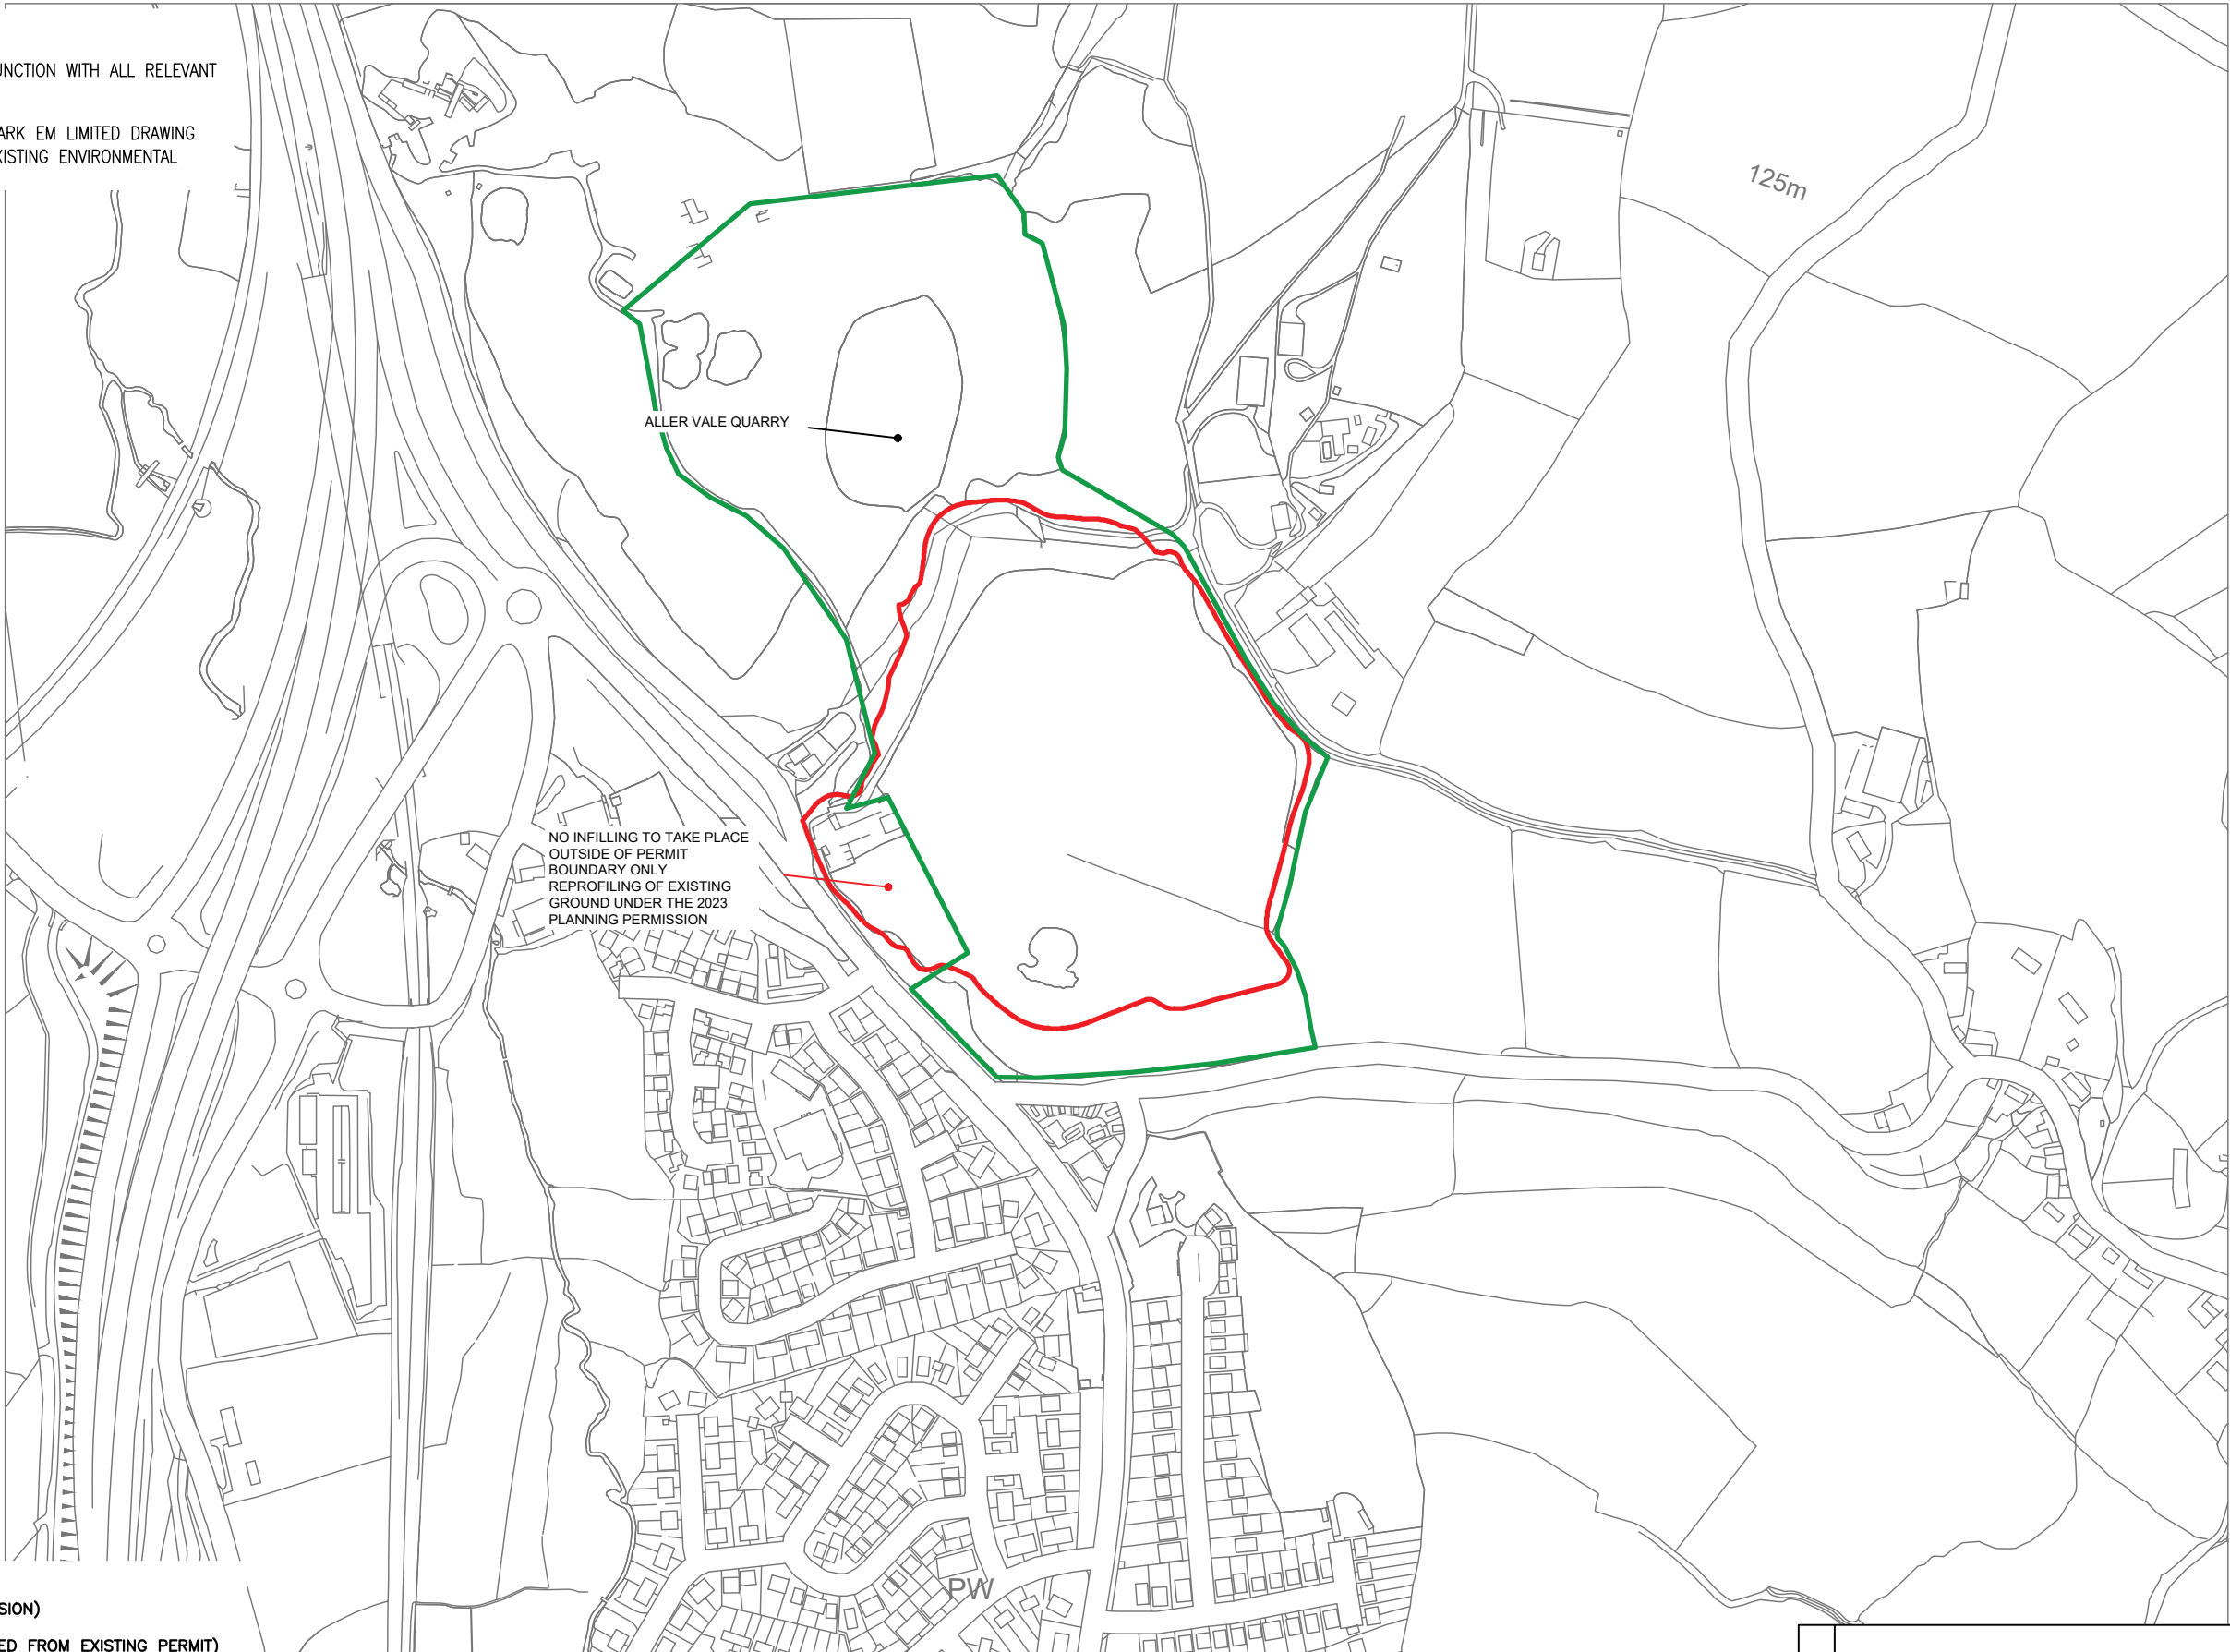

KEY:

- SITE BOUNDARY (2023 PLANNING PERMISSION)
- PERMIT BOUNDARY (TO REMAIN UNCHANGED FROM EXISTING PERMIT)



The Dairy Barn, Westpoint Crt, Sidmouth Rd, Exeter EX5 1DJ
T: 01392 363364 www.horizon-ce.co.uk



JOB TITLE

ZIG ZAG QUARRY
KINGSKERSWELL

DRAWING TITLE

SITE LOCATION PLAN

				regen
Rev	Description	Drn	Chk	Date
REVISIONS				
Preliminary	Approval	Tender	Const.	
DRAWING STATUS				
DATE	JUN' 24	DRAWN	JH	CHECKED
DRAWING No.	0269.101	REV		SCALE 1:5,000 @ A3
© This drawing is the copyright of Horizon Consulting Engineers (Horizon) Limited. It may not be reproduced or amended without the written approval of Horizon.				