
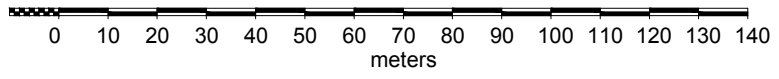
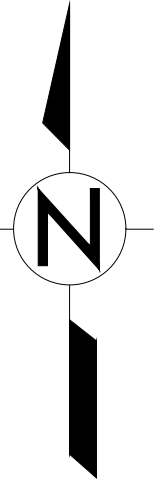


 Royal Cornwall Hospitals NHS Trust	
Address: Estates Department Royal Cornwall Hospital NHS Trust Trelliske Truro TR1 3LJ	
Telephone: 01872 253400 Email: rch-tr.RCHTEstatesHelpdesk@nhs.net	
Site:	Royal Cornwall Hospital
Floor:	
Site Plan	
Date:	18.06.2021
Title:	Site Plan For SSD Sterimelt Permit Application


 Green line denotes
 Sterimelt boundary

Ordnance survey grid ref:
 SW 79501 45412



Address:
Estates Department
Royal Cornwall Hospital NHS Trust
Treliske
Truro
TR1 3LJ

Telephone: 01872 253400
Email: rch-tr.RCHTEstatesHelpdesk@nhs.net

Site:
Royal Cornwall Hospital

Floor:
Site Plan

Date:
18.06.2021

Title:
Site Plan For SSD Sterimelt Permit Application

185


096

STERILE
SUPPLIES
DEPARTMENT

DIABETIC
EDUCATION
CENTRE

086




148

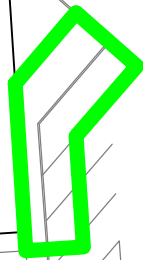


172

141

PHARMACY
TECHNICAL
SERVICES

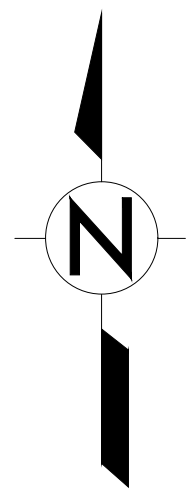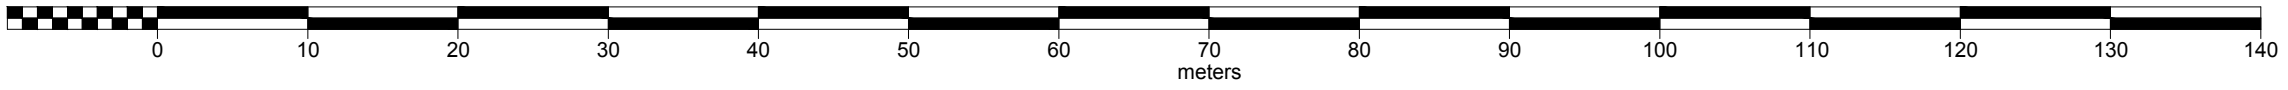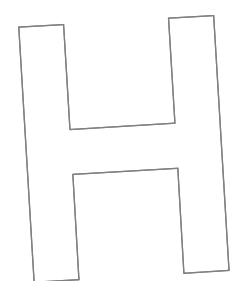

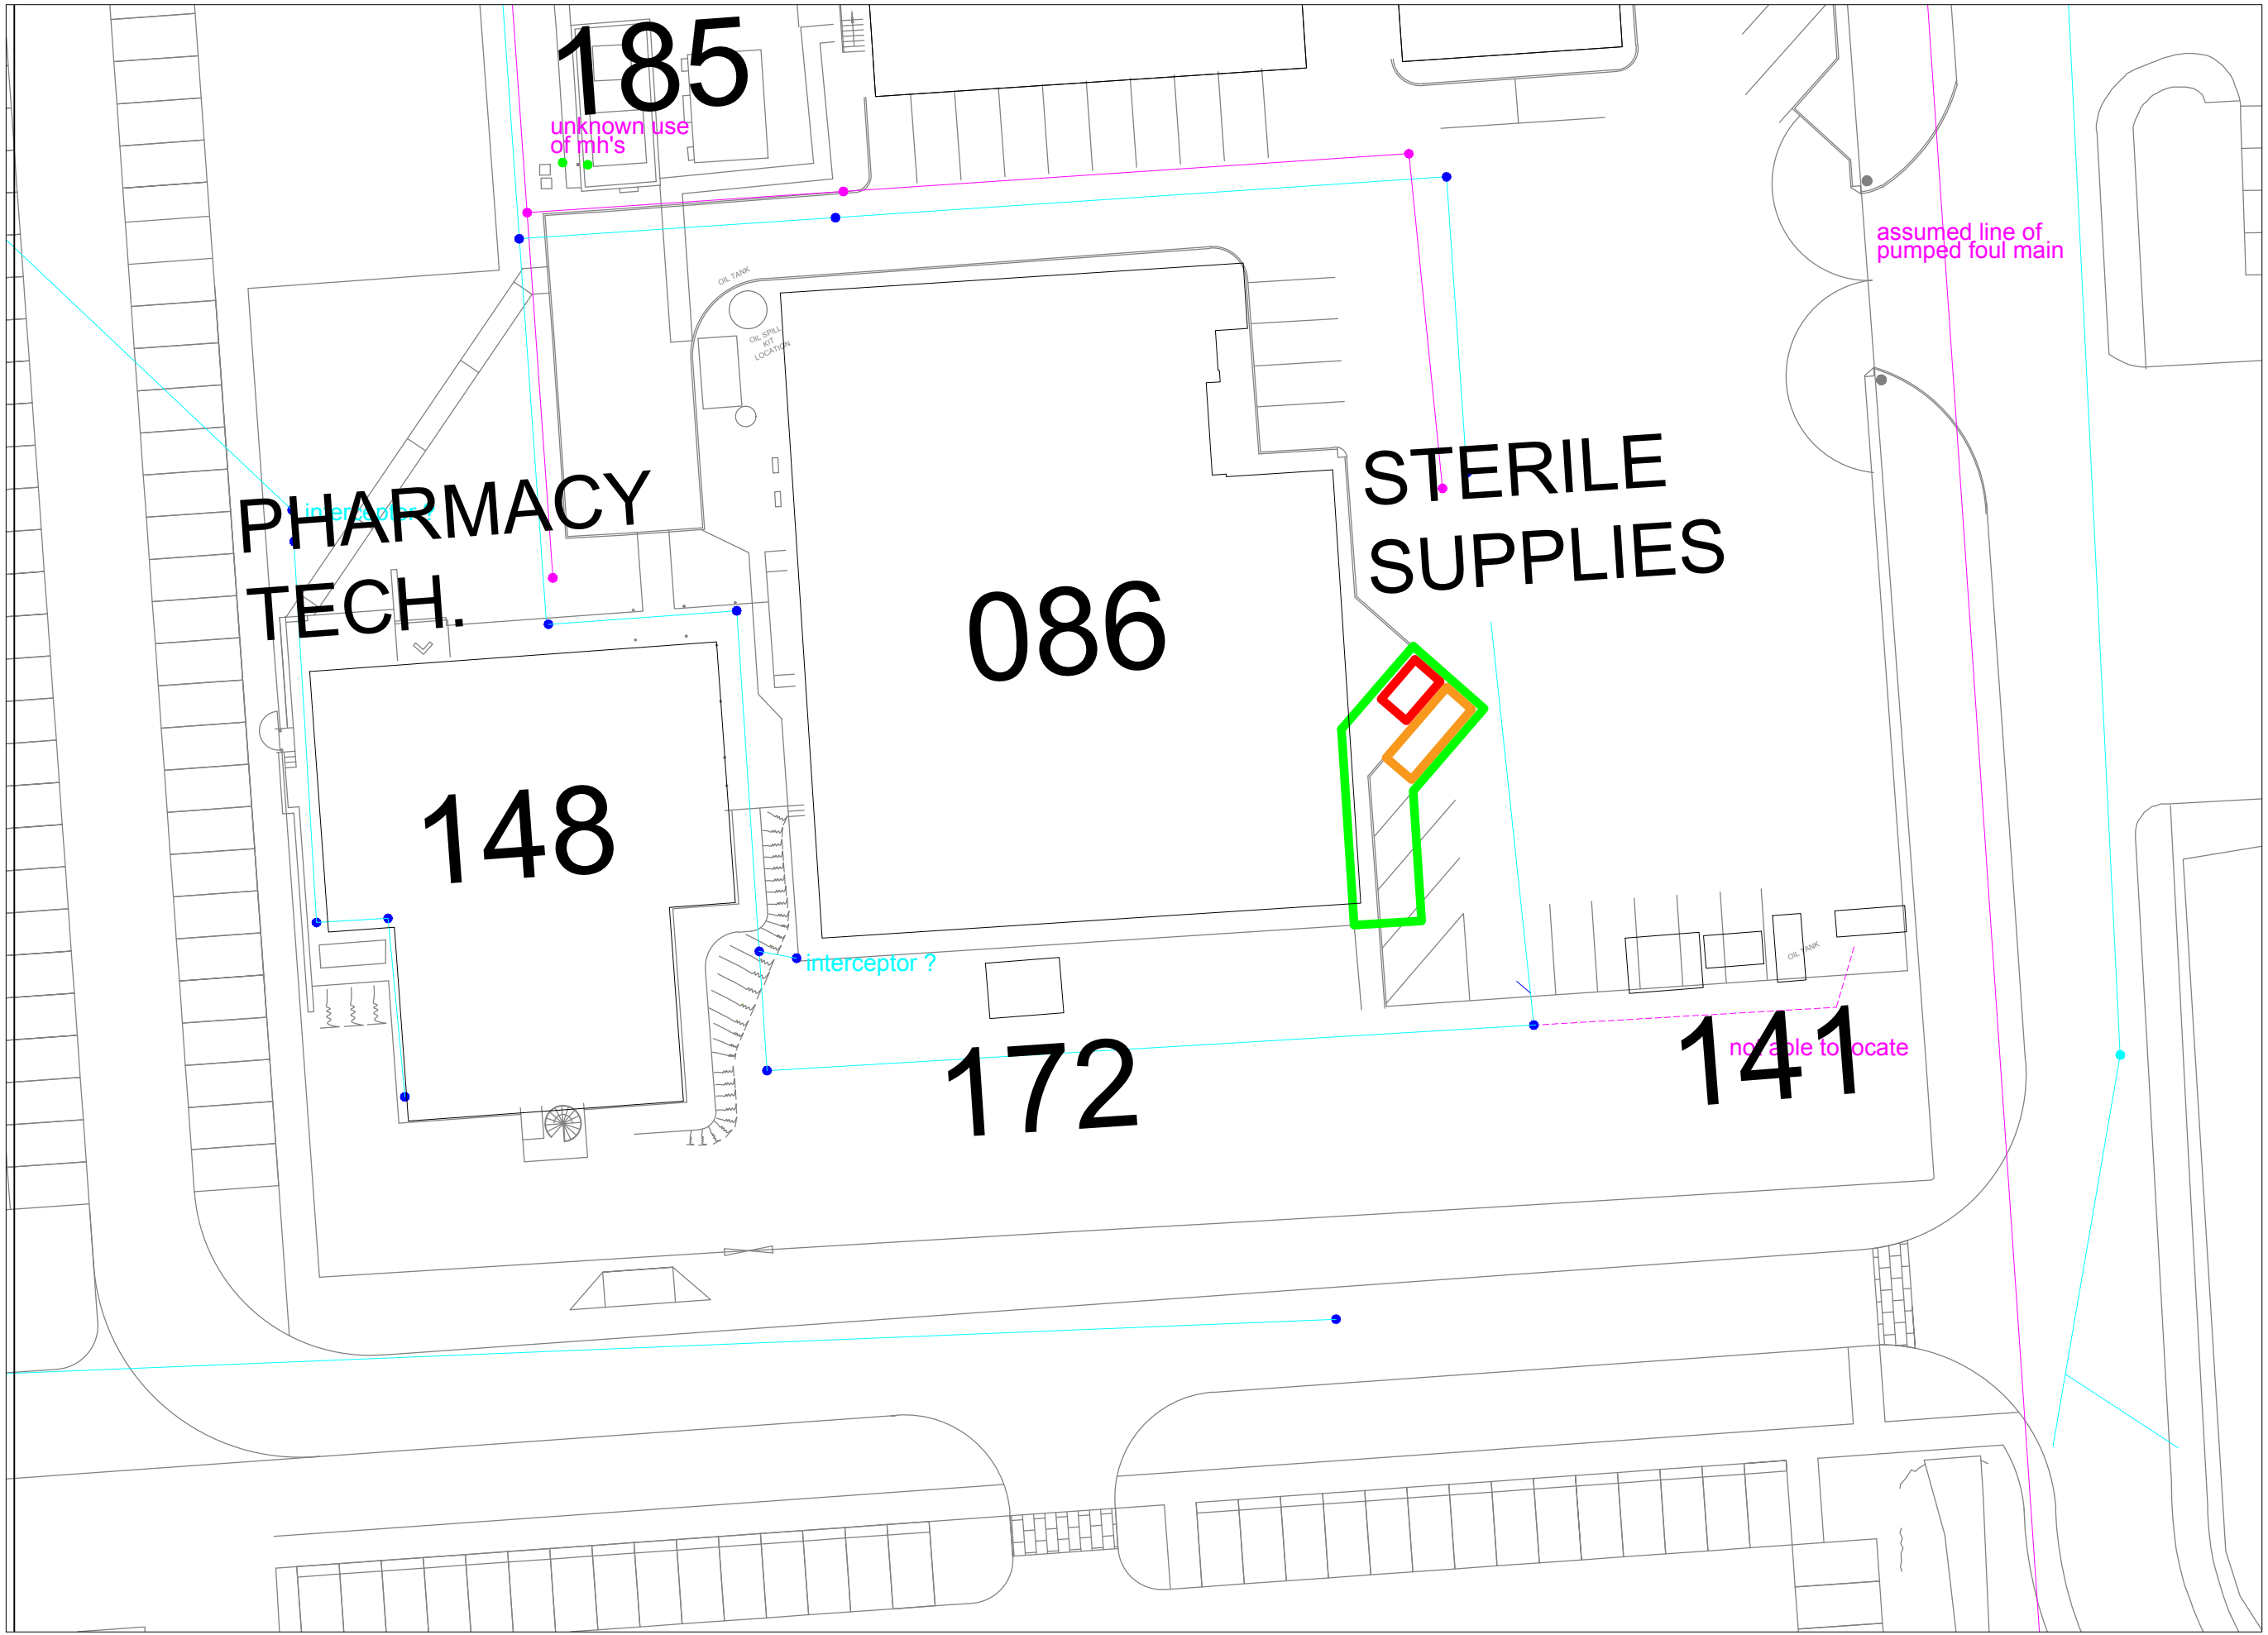

- Boundary
- Sterimelt location
- Waste storage area

Note: Site surface is Tarmac and concrete