




AA PROFILE

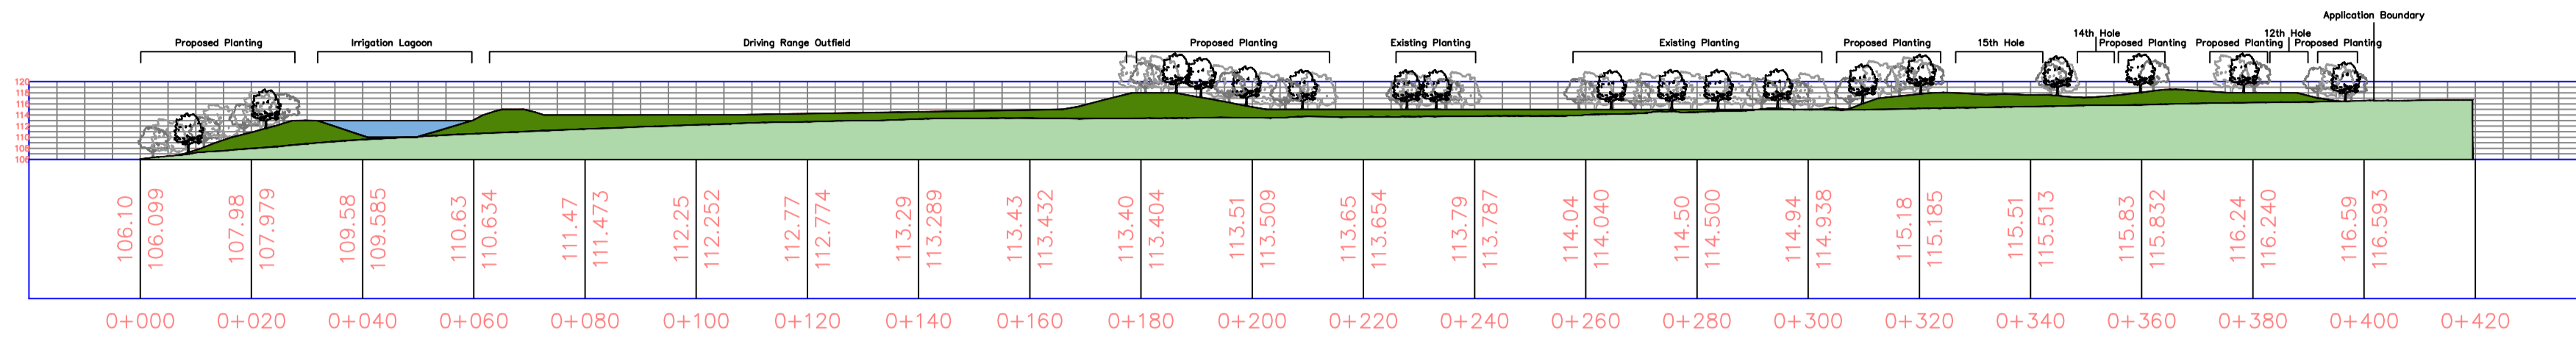


BB PROFILE

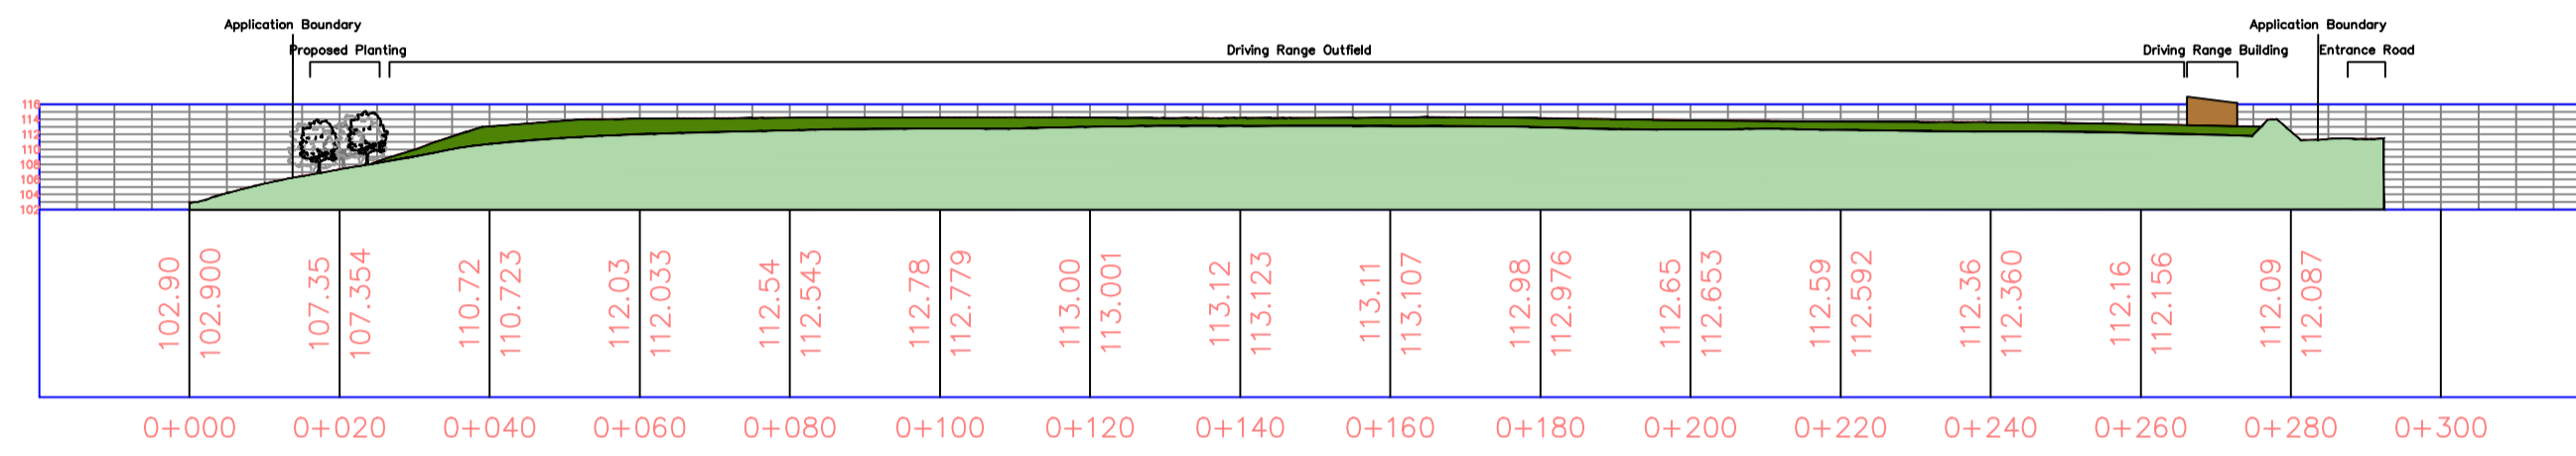

CC PROFILE

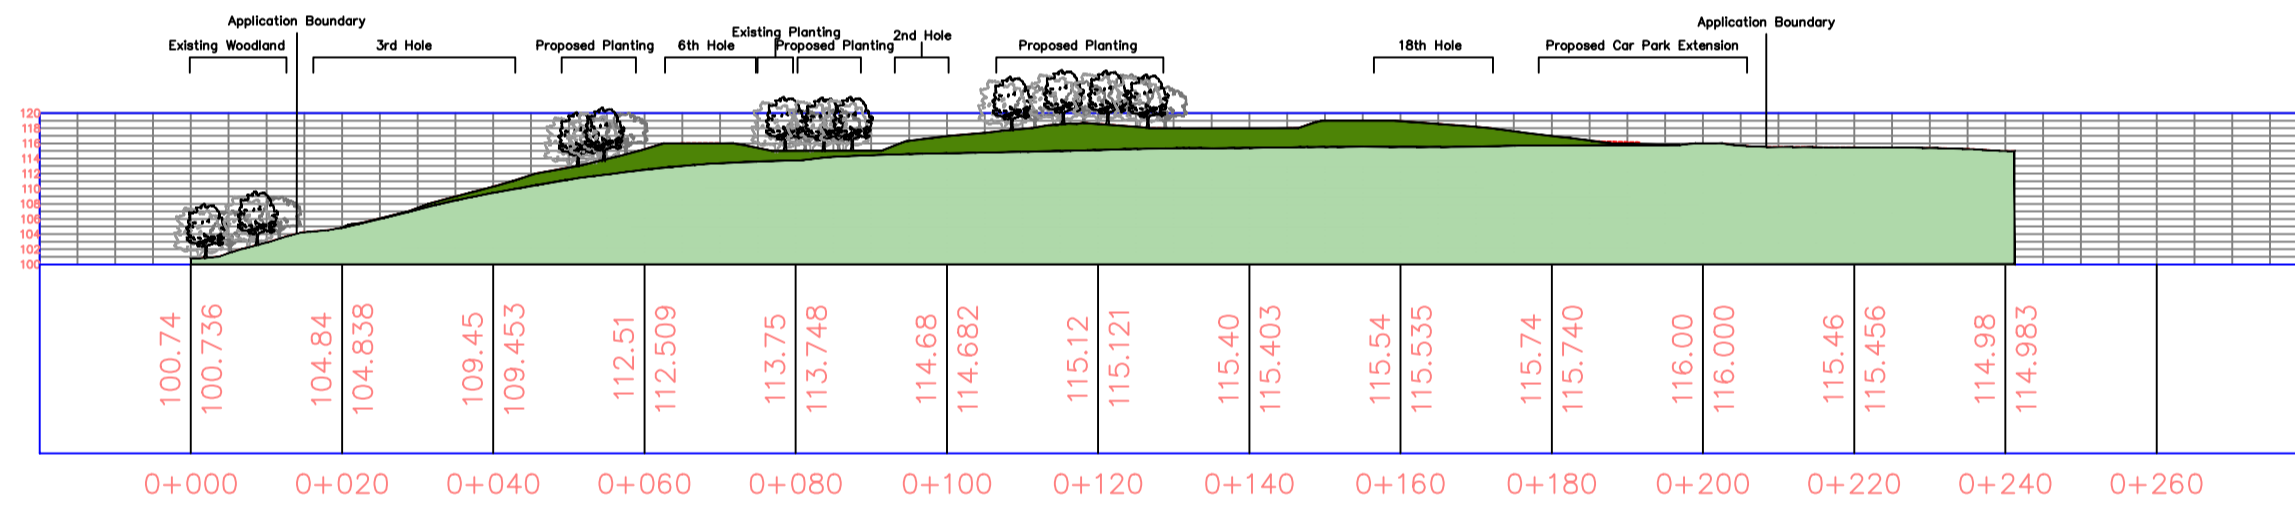

DD PROFILE

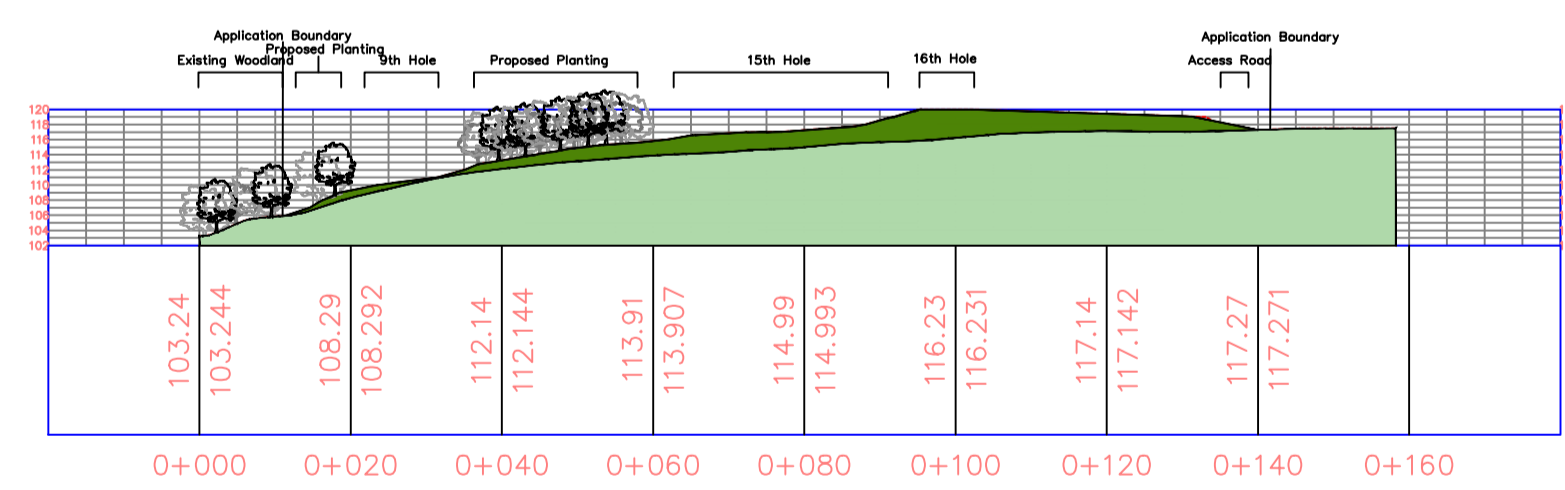

- Existing Topography Levels
- Proposed Topography Levels



0m 100m

Project Name: Whealdream Holiday & Leisure	Checked By: BW	Revision No:	
Drawing Name: Cross Sections Plan	Scale: 1:1000 @ A1	Rev A - footpath added, car park spaces defined on inset plan	
Drawing Number: 901.03 Rev A	Date: 03/07/2024		
Drawn By: AR			<b>Weller Designs Limited</b> Golf Course Architects