
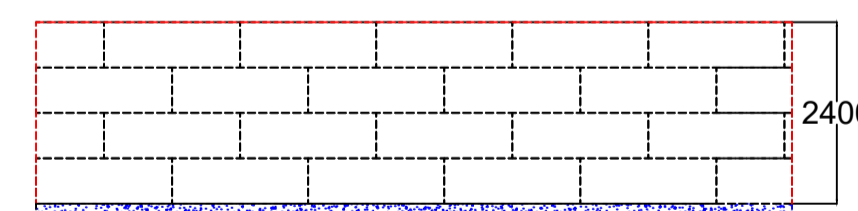


HAZARDOUS STORAGE INFORMATION

- PERMIT AREA HAS IMPERMEABLE SURFACE WITH FALL TOWARDS A SEALED DRAINAGE SYSTEM
- ANY RUNOFF FROM STOCKPILES WILL BE COLLECTED BY A CUT-OFF DRAIN AND DIRECTED TO SUMP
- A SPEED BUMP PROVIDES SECONDARY CONTAMINENT
- THE SITE IS COVERED BY A BUILDING
- NO MAINS WATER/GAS/ELECTRICITY, NO FUEL STORED ON SITE

LEGEND:

- PERMIT BOUNDARY
- RUNOFF DIRECTION
- ∩ SPEED BUMP
- SPILL KIT
- S1 ROOF WATER DISCHARGE

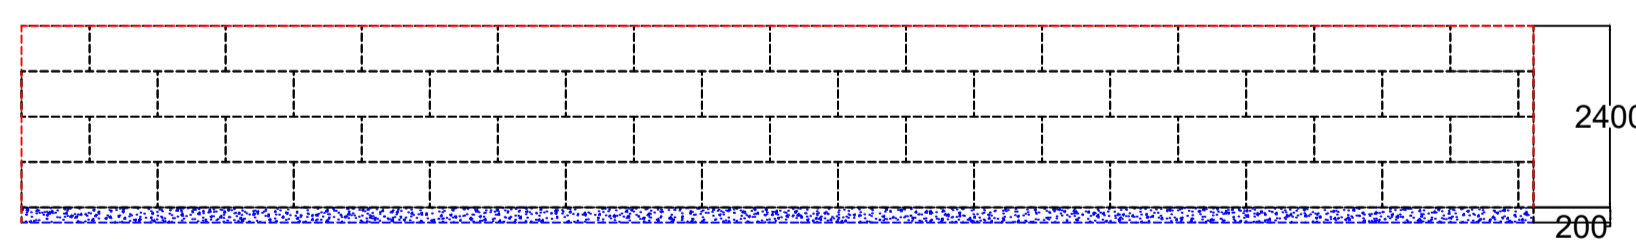

Revisions	H	G	F	E	D	C	B	A	O	INITIAL ISSUE	DATE	DRAWN

Recycle it global
 HEAD OFFICE:
 Chenoweths BUbusiness Park
 Ruan Highlanes
 Truro
 TR2 5JT
 Telephone 0208 058 2335
 E-mail : info@rig-uk.com



Designed by Sanad Anwer	Checked by	Approved by - date Oscar Milverton Gatta	Date 21-12-23	Scale 1:100		
Hazardous Storage						
				A1	Edition	Sheet 1/4

ALL DIMENSIONS IN MM UNLESS OTHERWISE STATED : DO NOT SCALE DRAWING