



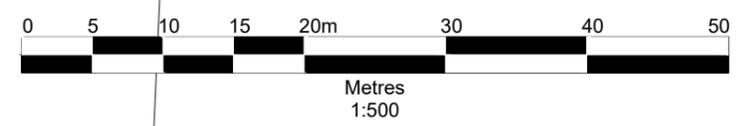

A3059

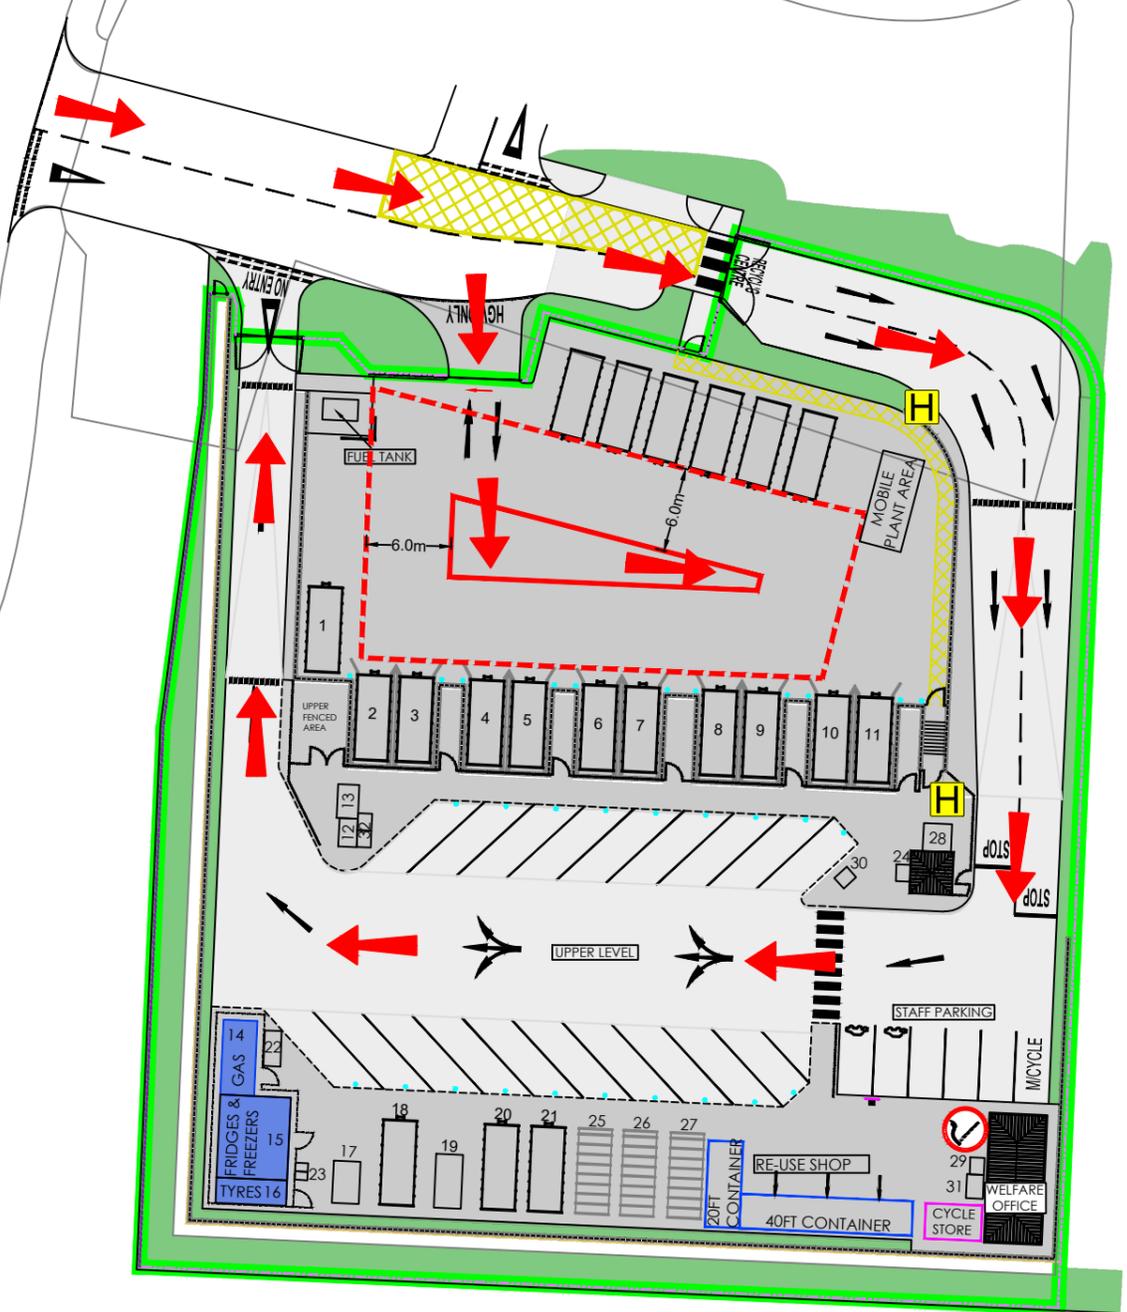

Notes

1. Reproduced from the Ordnance Survey Map with the permission of the Controller of His Majesty's Stationary Office, Crown Copyright and Database Rights 2025 Ordnance Survey AC0000808122/100004910.

-  Permit Boundary
-  Quarantine Area
-  Soft Landscaping
-  Smoking Area
-  Fire Hydrant
-  Emergency Access Route

Rev	subject	date



Darwen Resource Recovery Park, Lower Eccleshill Road, Darwen, BB3 0RP
Tel: (01254)819700, Fax: (01254)819749, Email: richard.bisset@suez.com

Site Newquay HWRC	
Title Emergency Access Route Plan	
Scale 1:500@A3	
Date November 2025	
Drawing Ref Nwq-EAR-1125-01	Drawn by JA
	Checked by KH