




- LEGEND**
- ENVIRONMENTAL PERMIT BOUNDARY
 - IMPERMEABLE CONCRETE SURFACE
 - BUILDINGS
 - RAW WEEE STORAGE - 41.76m³
 - MICRONISED WEE STORAGE - 108m³
 - RAW CHEMICAL STORAGE - 174m³
 - PROCESSED WASTE STORAGE - 100.92m³
 - QUARANTINE - 54m³
 - SHREDDER
 - ? EMISSION POINTS TO AIR
 - DEMIN WATER STORAGE TANK
 - 2mØ LIQUID EFFLUENT TANK


Rev	Date	Details	Chkd
Environmental Compliance Ltd.  Unit G1 The Willowford Main Avenue Treforest Industrial Estate Pontypridd, CF37 5BF Tel: 01443 801215 Email: info@ed.world Web: www.ed.world			
Client 			
Date 10/12/2025	Scale 1:250 @ A3	Drawn by GTB	Checked by SC Approved by SC
Drawing Status WORKING DRAWING			
Project Title ENVIRONMENTAL PERMIT APPLICATION DESCYCLE SOLVENT-BASED METAL RECOVERY INSTALLATION WILTON CENTRE - PIONEER GROUP WILTON, LAZENBY REDCAR, TS10 4RF			
Drawing Title SITE LAYOUT PLAN			
Drawing Number DESC.01.01-02			Rev -

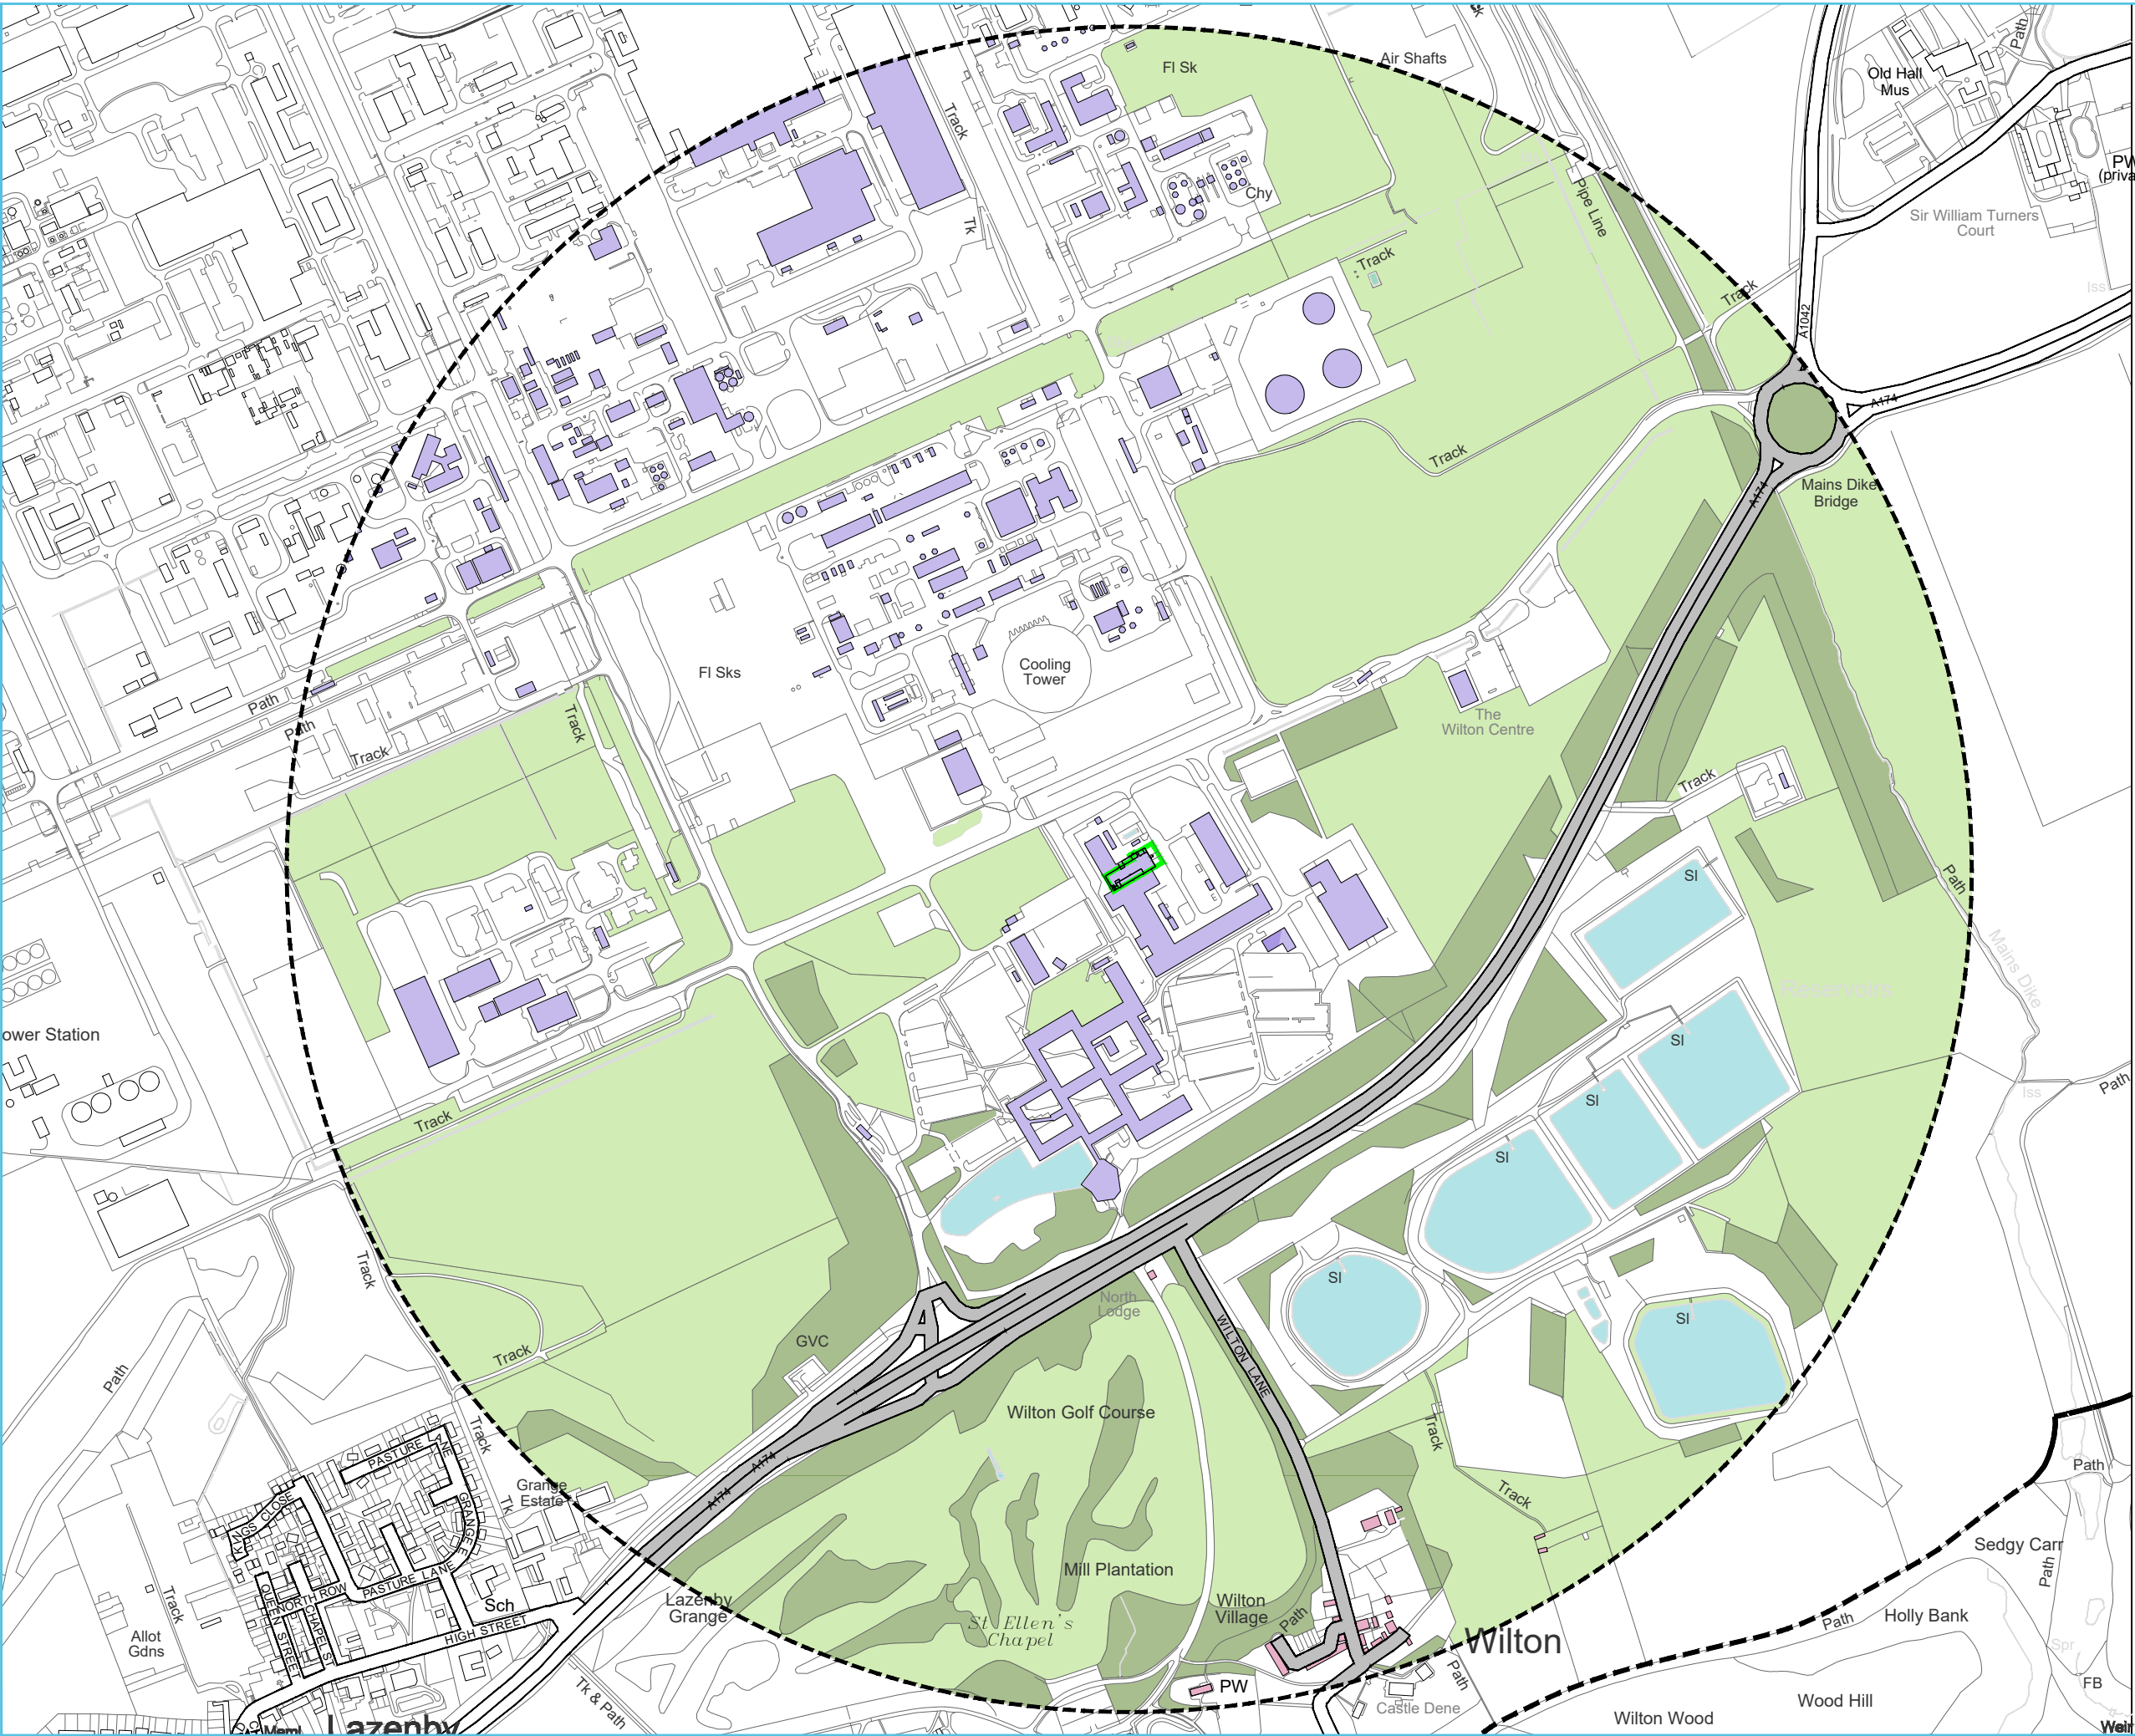

LEGEND

- ENVIRONMENTAL PERMIT BOUNDARY
- 1000m OFFSET BOUNDARY
- EDUCATIONAL BUILDINGS
- DOMESTIC DWELLINGS
- COMMERCIAL / INDUSTRIAL PREMISES
- GRASS / SHRUB
- TREES / WOODS
- ROAD FEATURES
- SURFACE WATER FEATURES

Windrose Plot for [ECNV] Teeside
Obs Between: 01 Jan 2020 06:50 AM - 13 Aug 2025 03:50 PM Europe/London

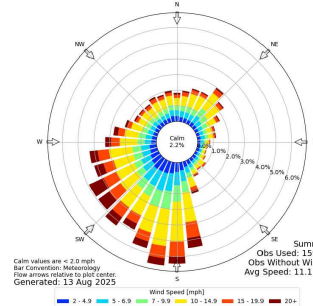

WINDROSE
TEESIDE

Rev	Date	Details	Chkd
-----	------	---------	------

Environmental Compliance Ltd. **ECL**
Unit G1
The Willowford
Main Avenue
Treforest Industrial Estate
Pontypridd,
CF37 5BF
Tel: 01443 801215
Email: info@ecd.world
Web: www.ecd.world




Date	Scale	Drawn by	Checked by	Approved by
11/09/2025	1:7.5K @ A3	GTB	SC	SC

WORKING DRAWING



Project Title
ENVIRONMENTAL PERMIT APPLICATION
DESCYCLE SOLVENT-BASED METAL RECOVERY INSTALLATION
WILTON CENTRE - PIONEER GROUP
WILTON, LAZENBY
REDCAR, TS10 4RF

Drawing Title
SENSITIVE
RECEPTOR PLAN


Drawing Number	Rev
DESC.01.01-03	-

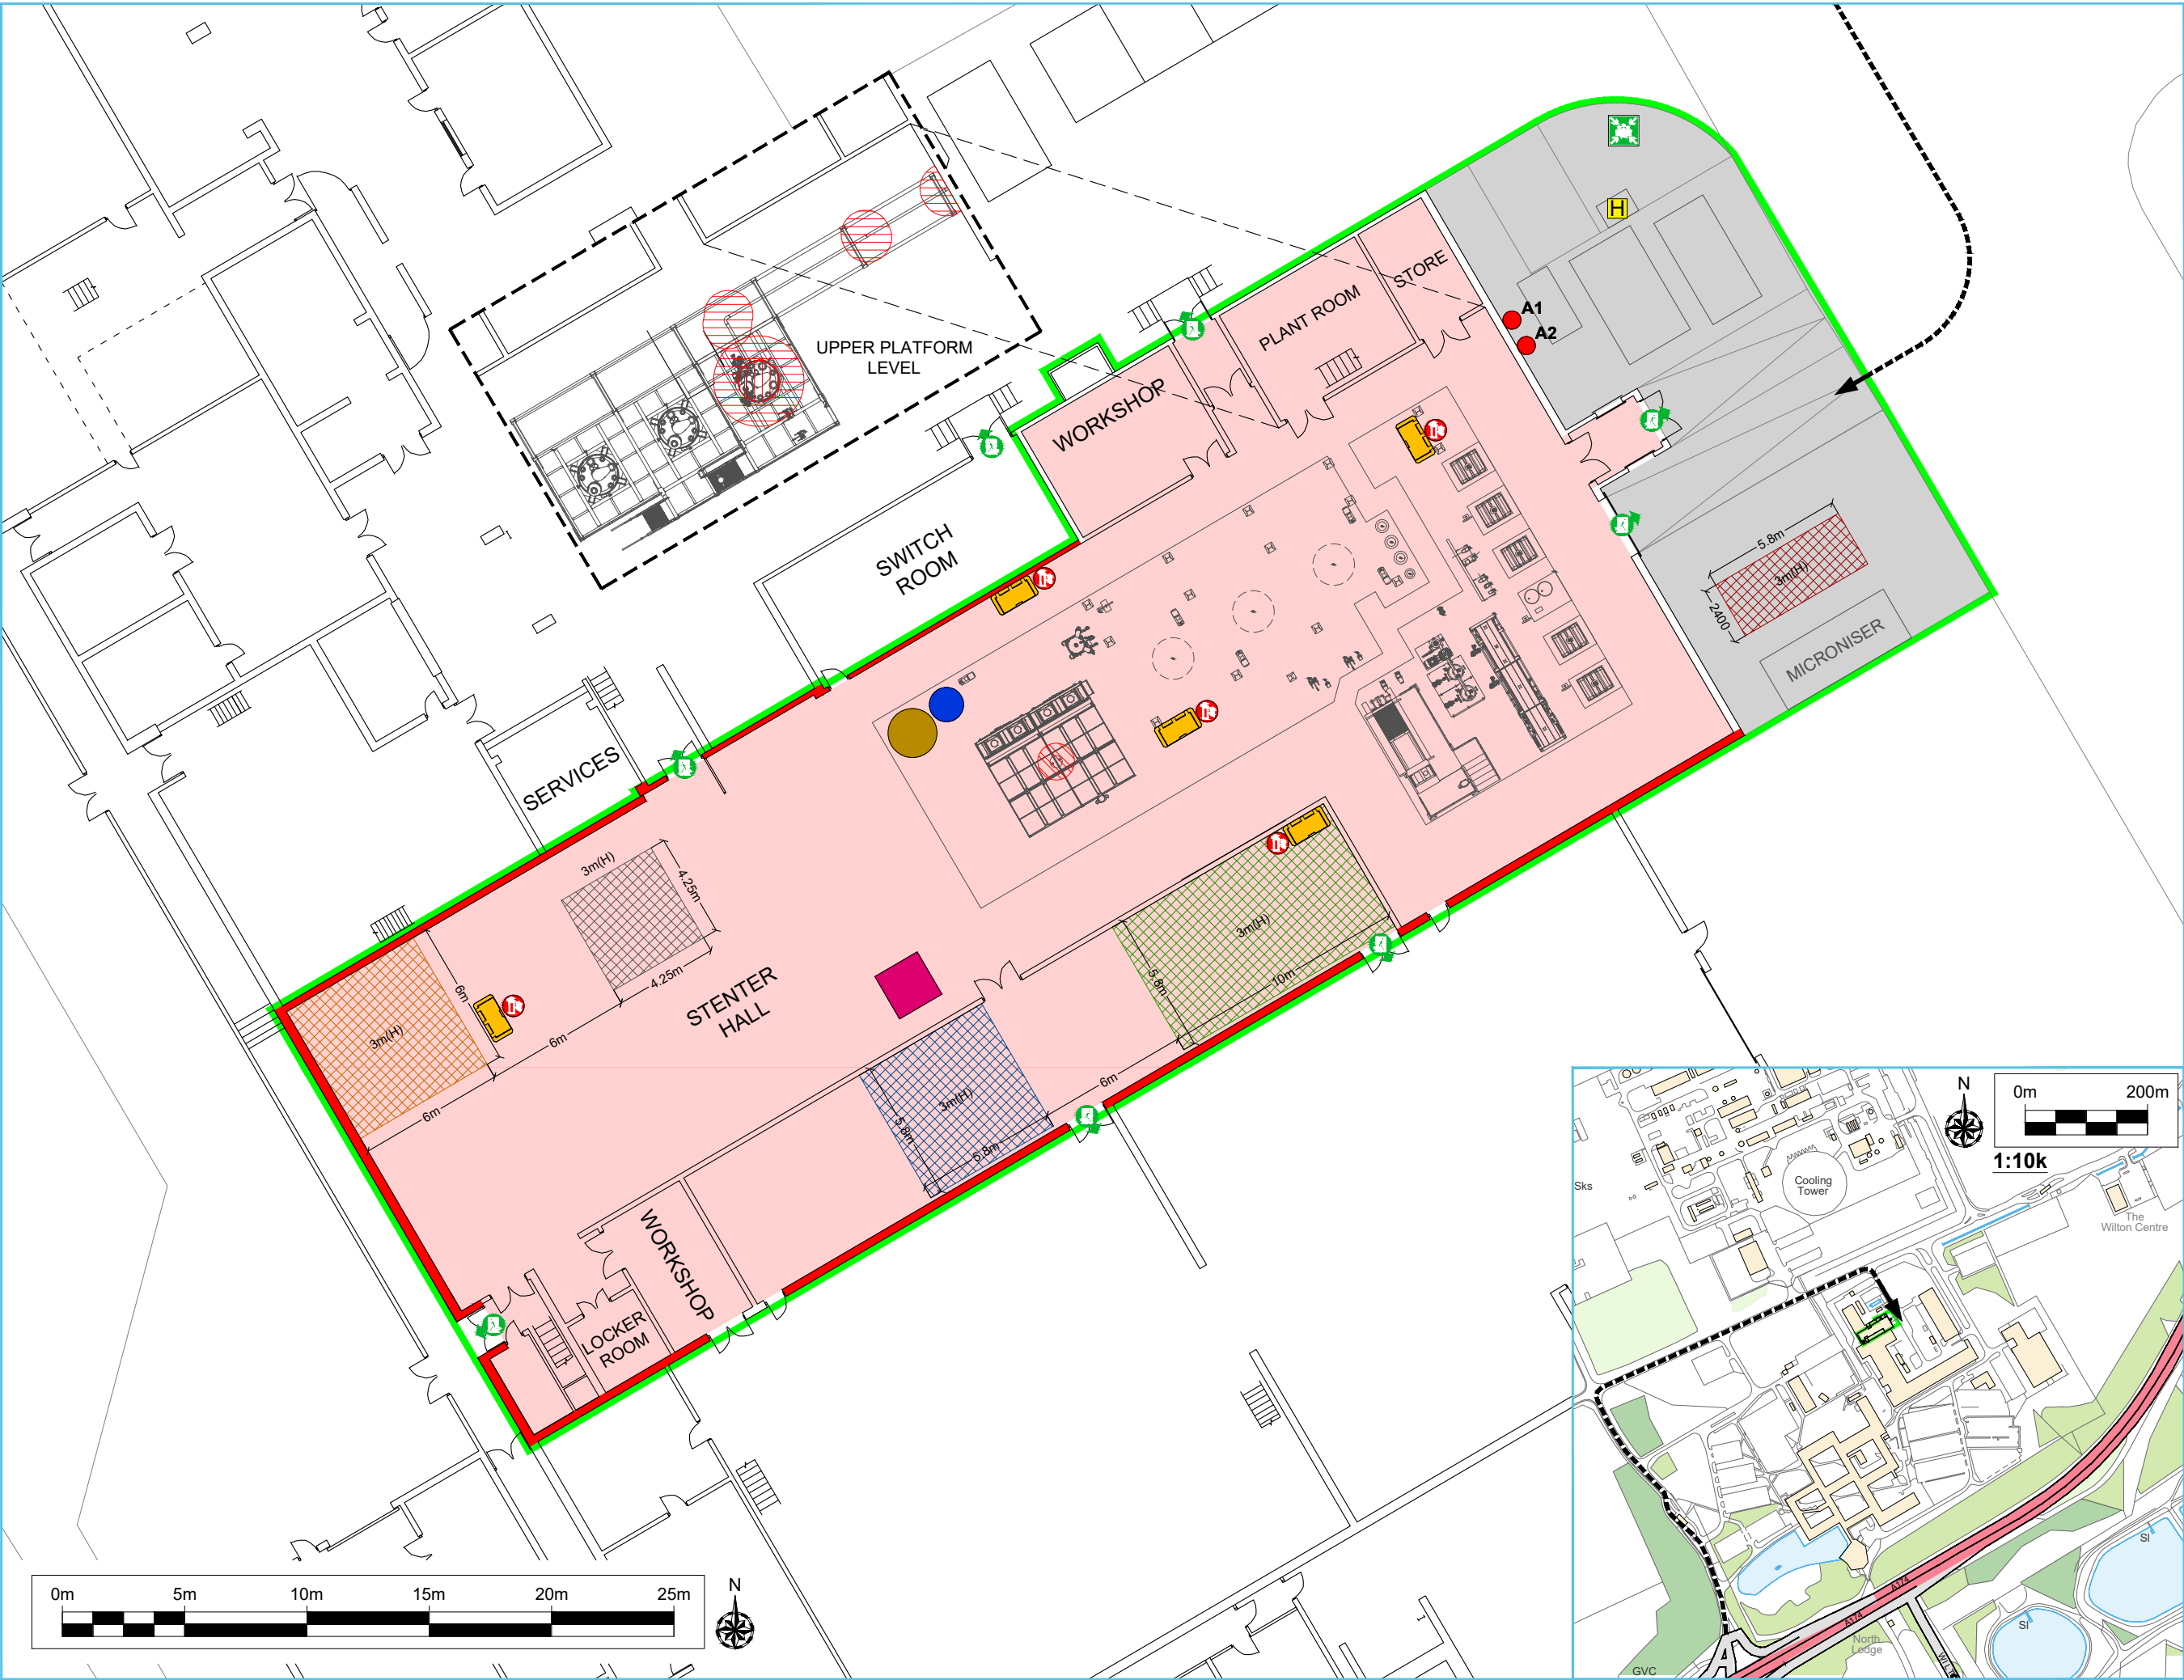

- LEGEND**
- ENVIRONMENTAL PERMIT BOUNDARY
 - IMPERMEABLE CONCRETE SURFACE
 - BUILDINGS
 - RAW WEEE STORAGE - 41.76m³
 - MICRONISED WEE STORAGE - 108m³
 - RAW CHEMICAL STORAGE - 174m³
 - PROCESSED WASTE STORAGE - 100.92m³
 - QUARANTINE - 54m³
 - SHREDDER
 - EMISSION POINTS TO AIR
 - DEMIN WATER STORAGE TANK
 - 2mØ LIQUID EFFLUENT TANK
 - FIRE BUNDED WALLS
 - HAZARDOUS ZONE 1 - II C GAS (H2)
 - HAZARDOUS ZONE 2 - II C GAS (H2)
 - HAZARDOUS ZONE 22 - DUST
 - EMERGENCY VEHICLE ACCESS
 - FIRE PREVENTION PLAN EMERGENCY PACK
 - SPILL KIT
 - FIRE ALARM BREAK GLASS
 - FIRE EXTINGUISHER
 - FIRE HYDRANT
 - FIRE EXIT
 - EMERGENCY ASSEMBLY POINT

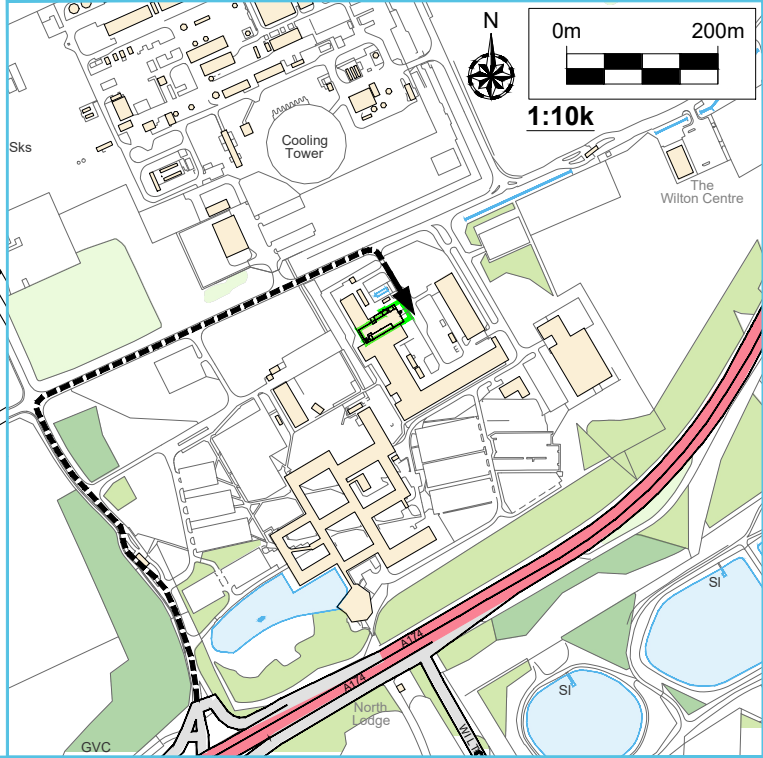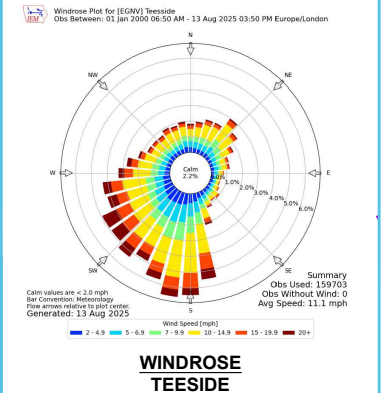


Rev	Date	Details	Chkd
Unit G1 The Willowford Main Avenue Treforest Industrial Estate Pontypridd, CF37 5BF			
Client			
DESCYCLE			
Date	Scale	Drawn by	Checked by
10/12/2025	1:250 @ A3	GTB	SC
Approved by			
Approved by			
Drawing Status			
WORKING DRAWING			
Project Title			
ENVIRONMENTAL PERMIT APPLICATION DESCYCLE SOLVENT-BASED METAL RECOVERY INSTALLATION WILTON CENTRE - PIONEER GROUP WILTON, LAZENBY REDCAR, TS10 4RF			
Drawing Title			
FIRE PREVENTION AND MITIGATION PLAN			
Drawing Number:			Rev
DESC.01.01-04			-

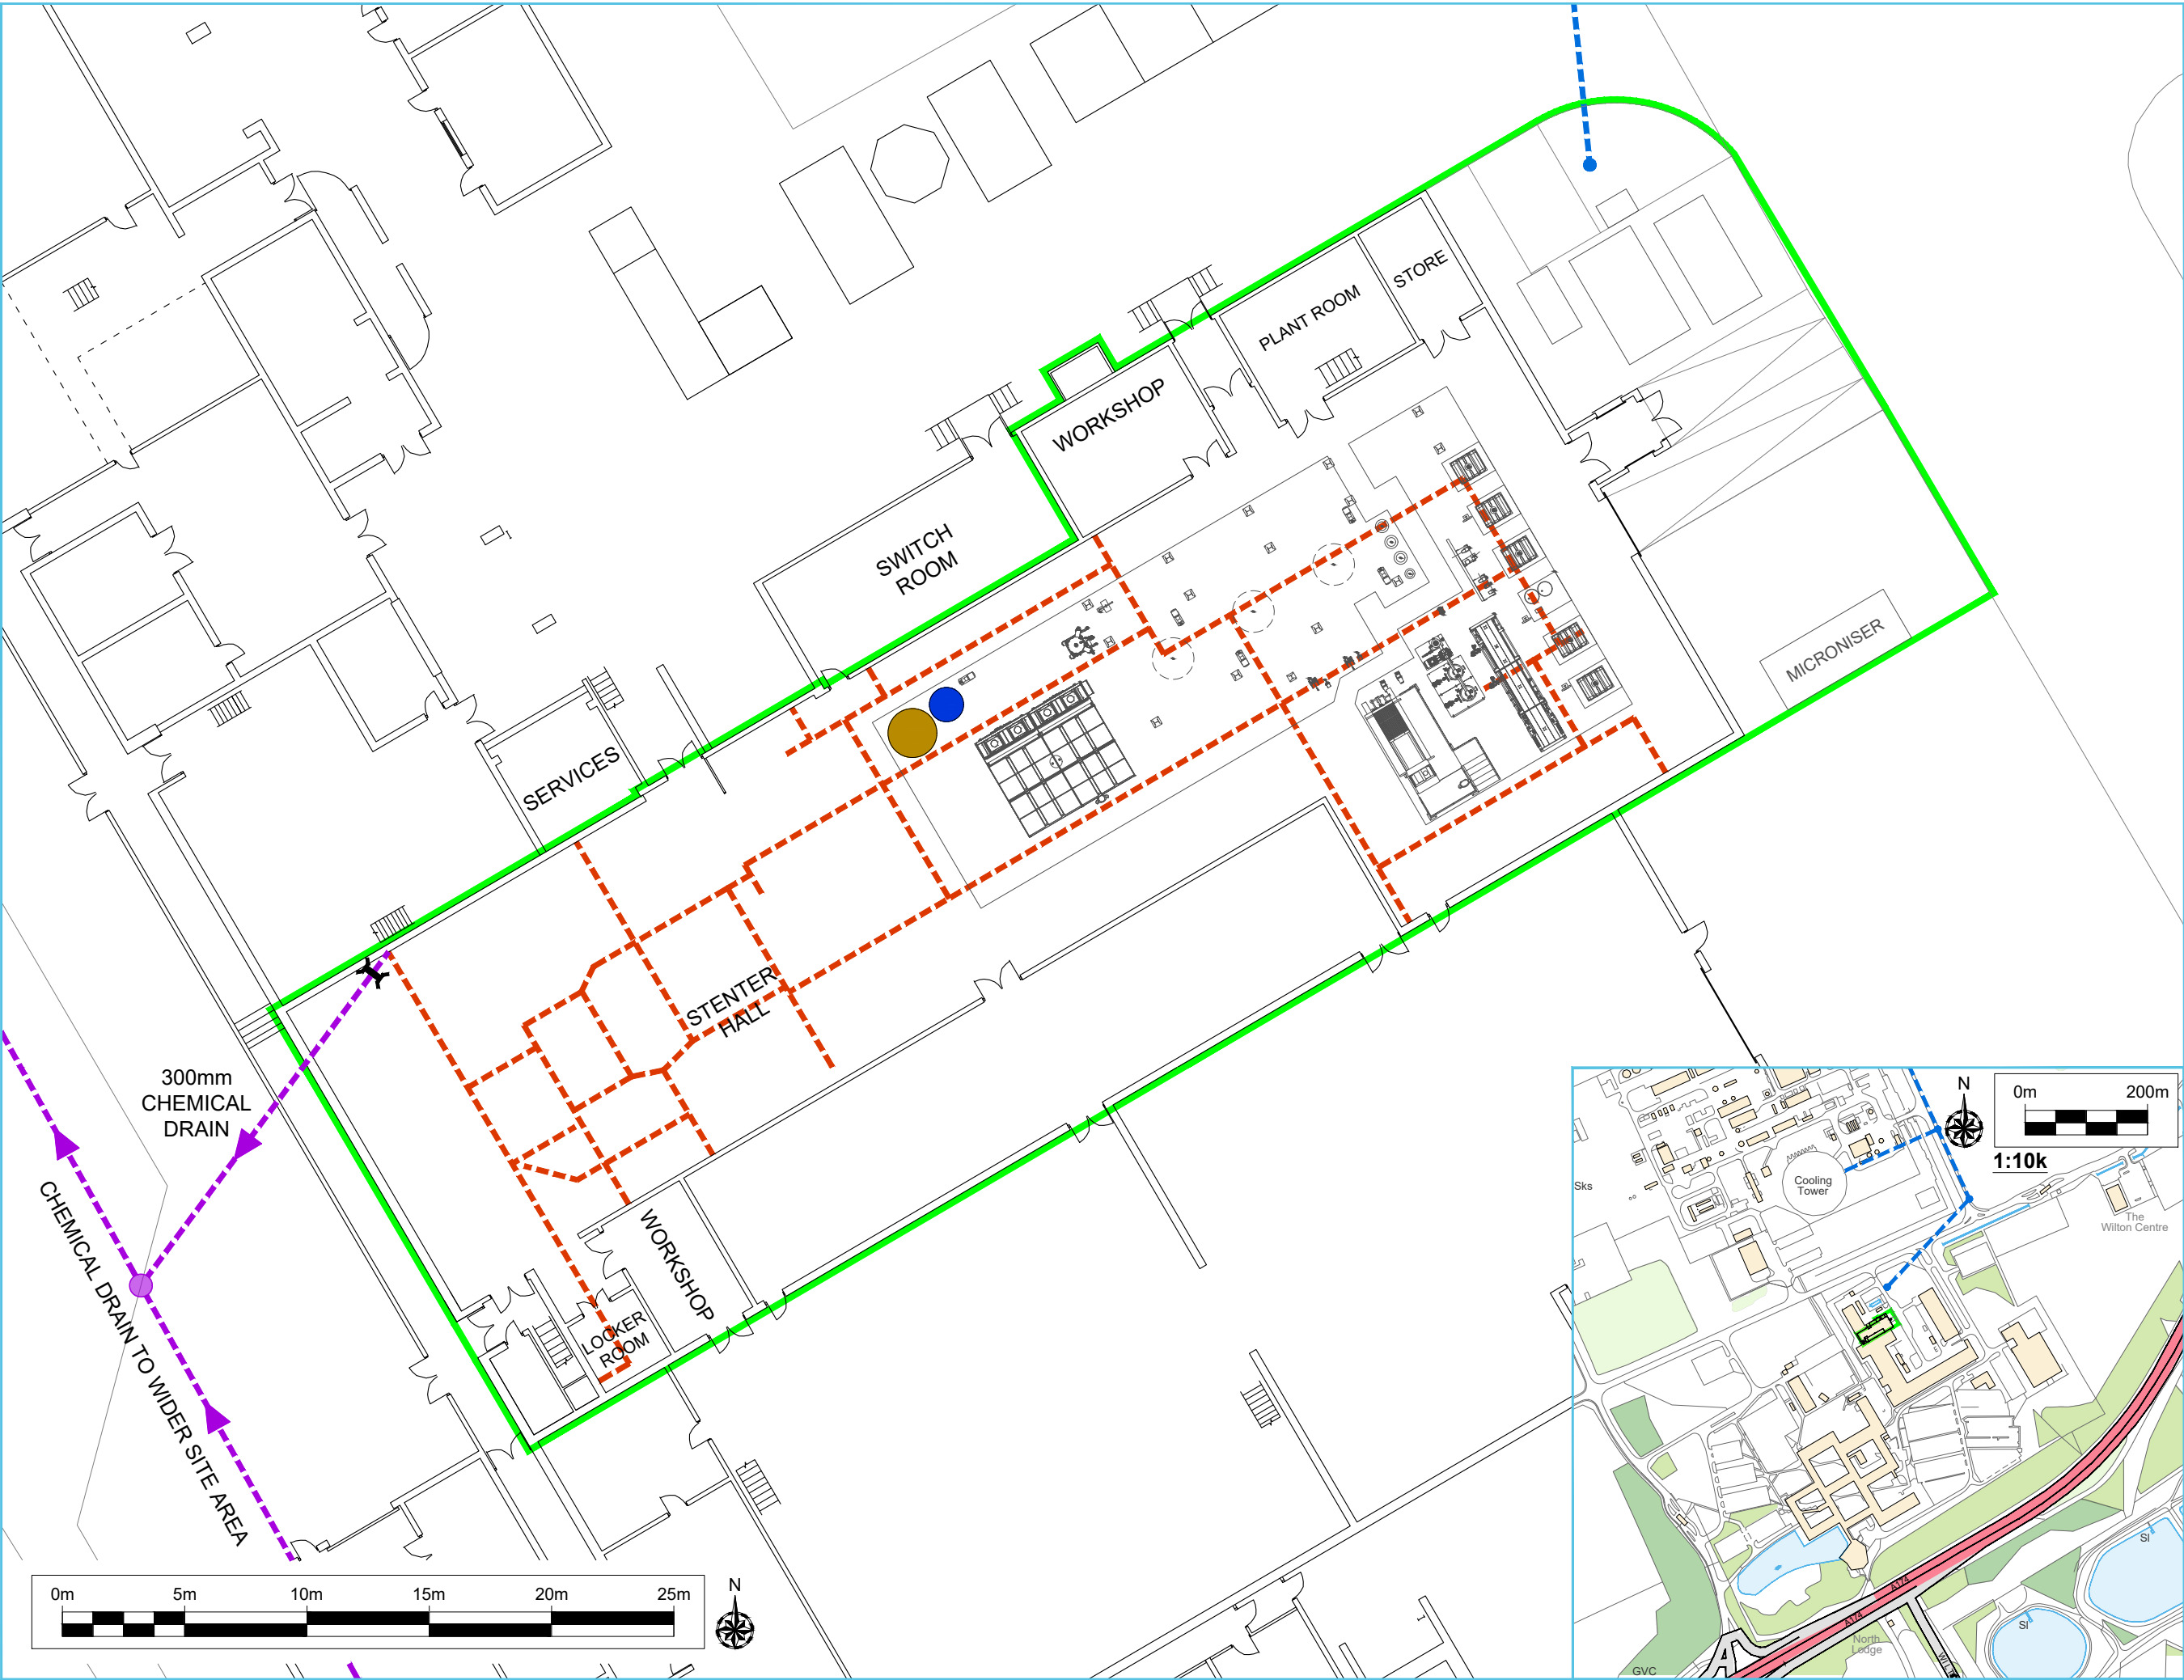


LEGEND

- ENVIRONMENTAL PERMIT BOUNDARY
- SURFACE WATER DRAIN
- FOUL / SURFACE WATER DRAIN
- CHEMICAL DRAIN
- PENSTOCK VALVE
- DEMIN WATER STORAGE TANK
- 2mØ LIQUID EFFLUENT TANK

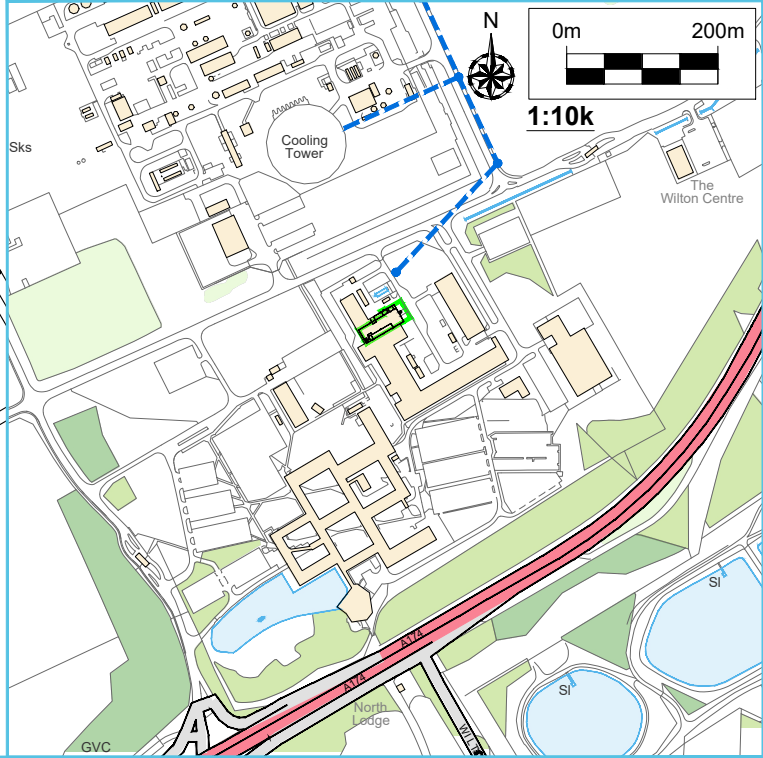

Rev	Date	Details	Chkd	
Environmental Compliance Ltd.				
Unit G1 The Willowford Main Avenue Treforest Industrial Estate Pontypridd, CF37 5BF				
Tel: 01443 801215 Email: info@ecl.world Web: www.ecl.world				
Client				
				
Date	Scale	Drawn by	Checked by	Approved by
10/12/2025	1:250 @ A3	GTB	SC	SC
Drawing Status				
WORKING DRAWING				
Project Title				
ENVIRONMENTAL PERMIT APPLICATION DESCYCLE SOLVENT-BASED METAL RECOVERY INSTALLATION WILTON CENTRE - PIONEER GROUP WILTON, LAZENBY REDCAR, TS10 4RF				
Drawing Title				
DRAINAGE ARRANGEMENTS PLAN				
Drawing Number				Rev
DESC.01.01-05				-

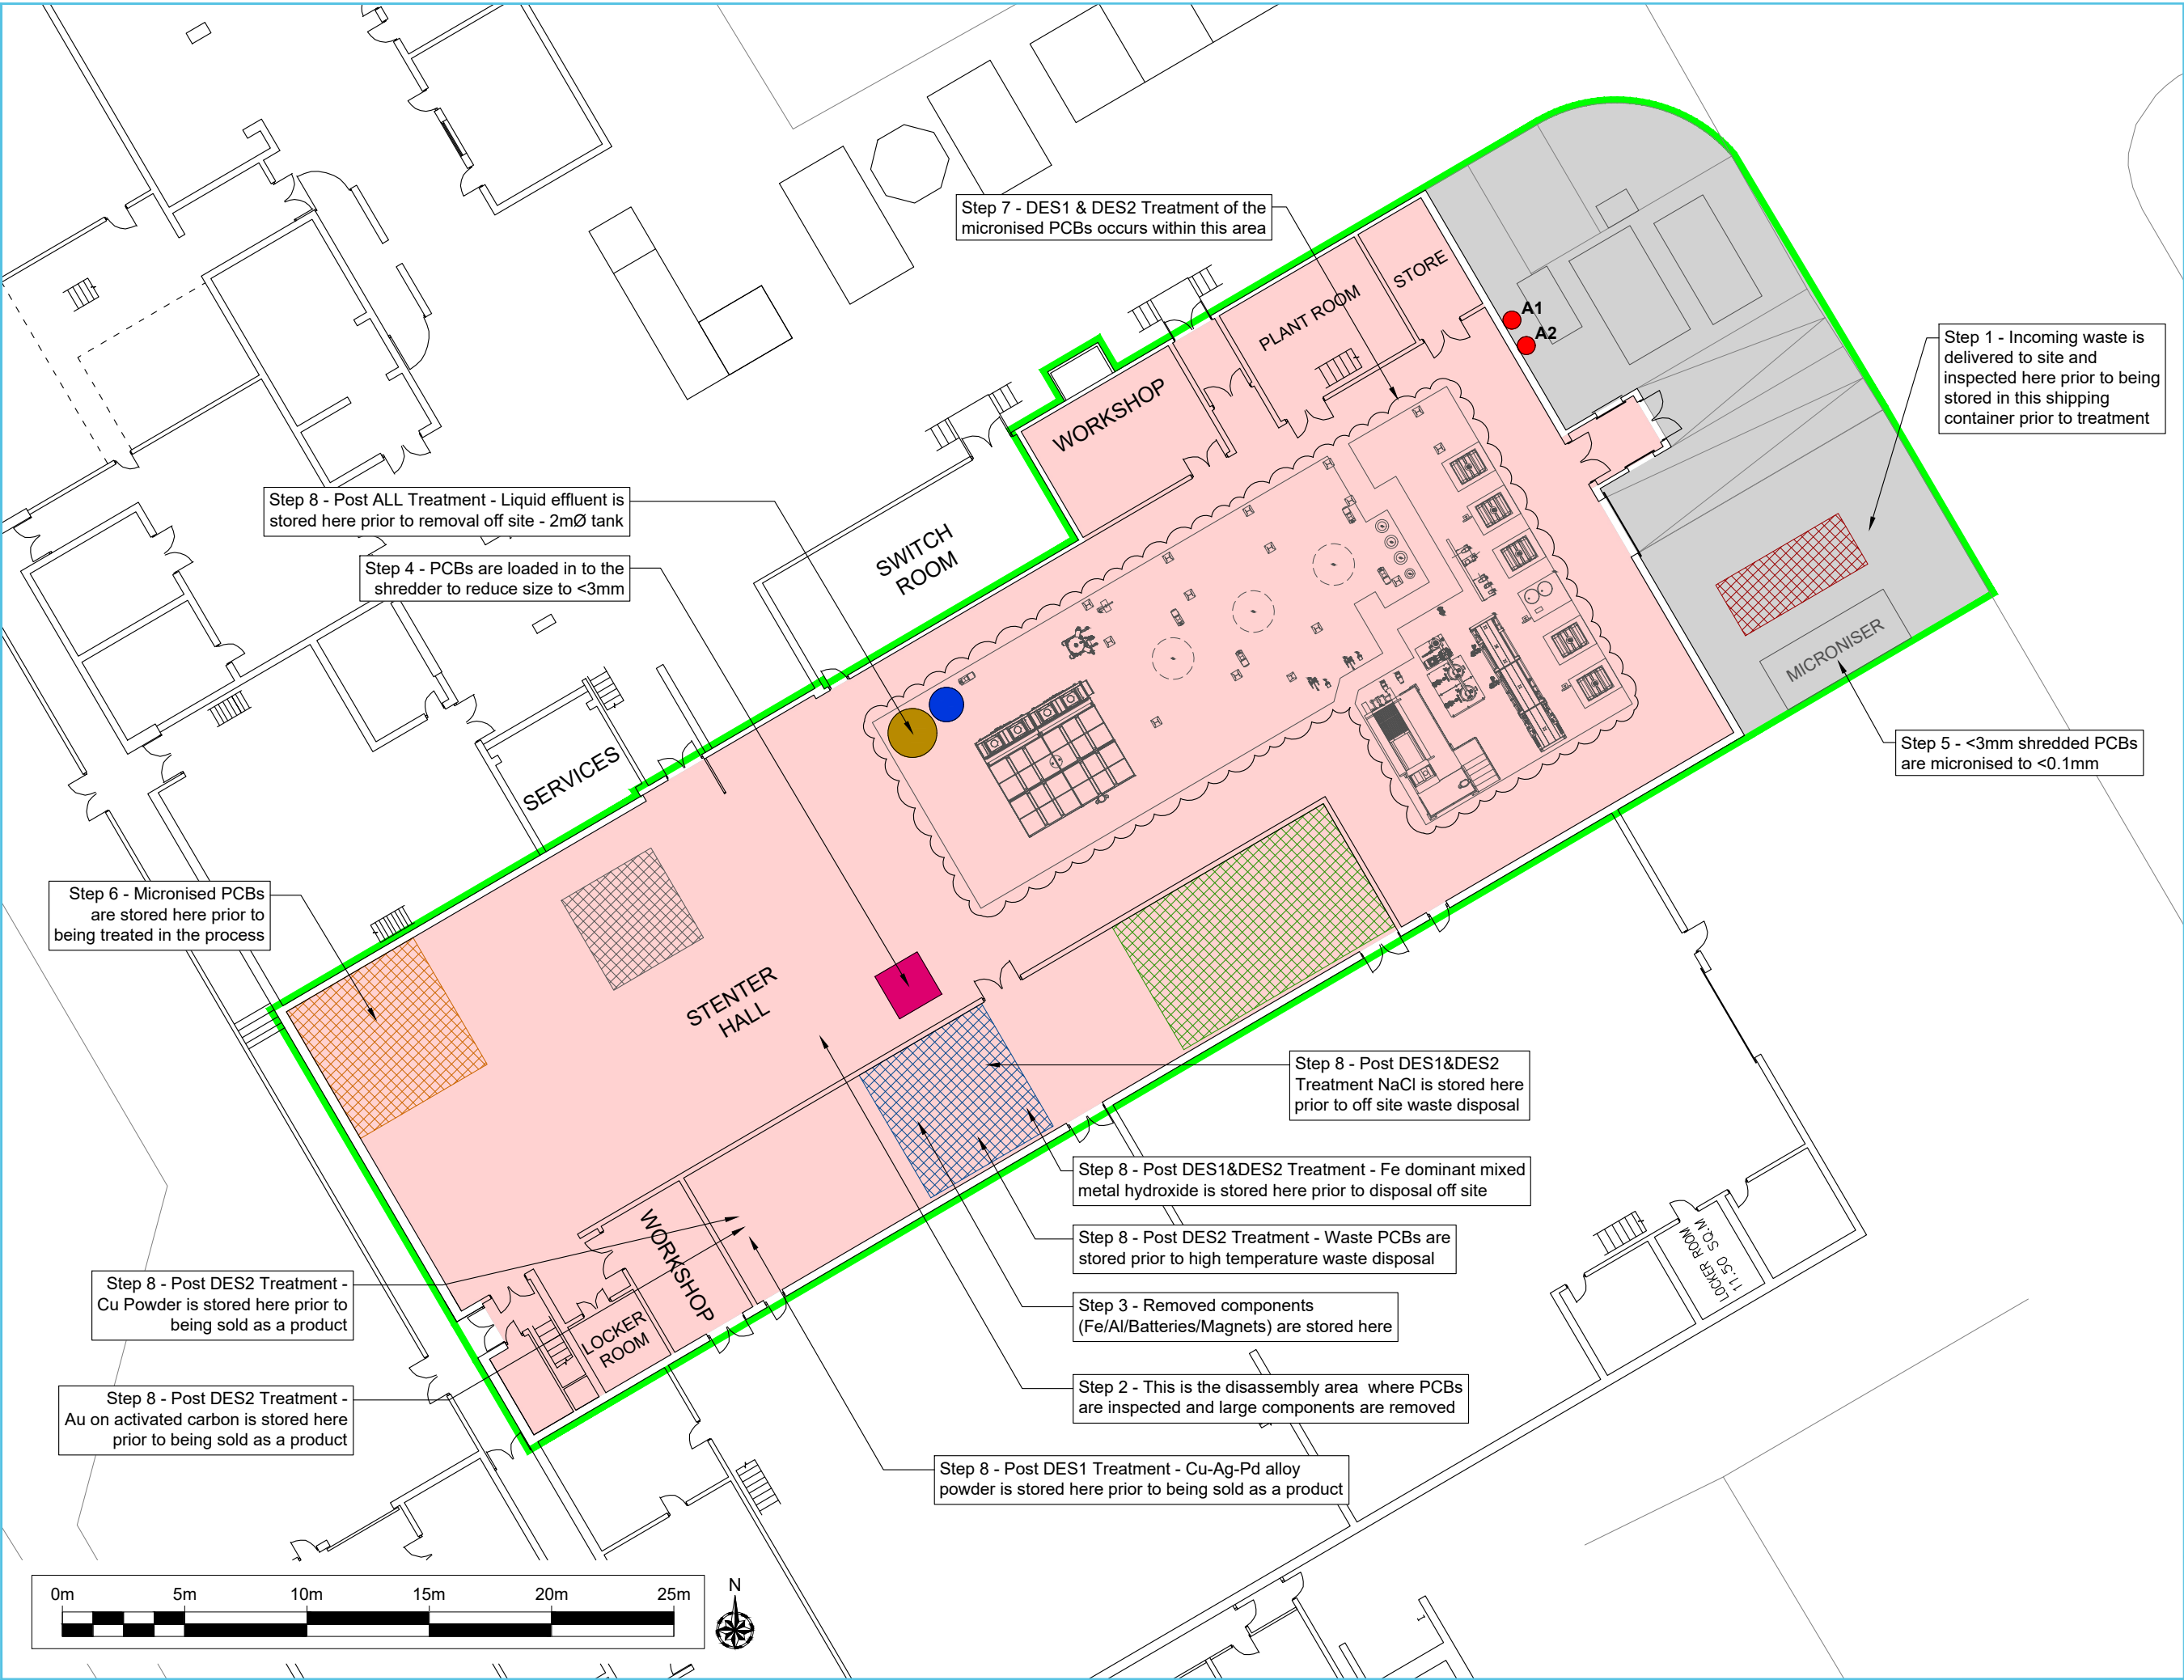

LEGEND

- ENVIRONMENTAL PERMIT BOUNDARY
- IMPERMEABLE CONCRETE SURFACE
- BUILDINGS
- RAW WEEE STORAGE - 41.76m³
- MICRONISED WEE STORAGE - 108m³
- RAW CHEMICAL STORAGE - 174m³
- PROCESSED WASTE STORAGE - 100.92m³
- QUARANTINE - 54m³
- SHREDDER
- EMISSION POINTS TO AIR
- DEMIN WATER STORAGE TANK
- 2mØ LIQUID EFFLUENT TANK

Rev	Date	Details	Chkd

Environmental Compliance Ltd.
Unit G1
The Willowford
Main Avenue
Treforest Industrial Estate
Pontypridd,
CF37 5BF

DESCYCLE
WASTE MADE NEW

Date	Scale	Drawn by	Checked by	Approved by
10/12/2025	1:250 @ A3	GTB	SC	SC

WORKING DRAWING

Project Title
ENVIRONMENTAL PERMIT APPLICATION
DESCYCLE SOLVENT-BASED METAL RECOVERY INSTALLATION
WILTON CENTRE - PIONEER GROUP
WILTON, LAZENBY
REDCAR, TS10 4RF

Drawing Title
SITE LAYOUT PLAN
WITH WASTE STORAGE AND TREATMENT,
DES1 AND DES2 TREATMENT, PRODUCT STORAGE,
AND PROCESS WASTE AREAS DESCRIBED

Drawing Number	Rev
DESC.01.01-06	-