


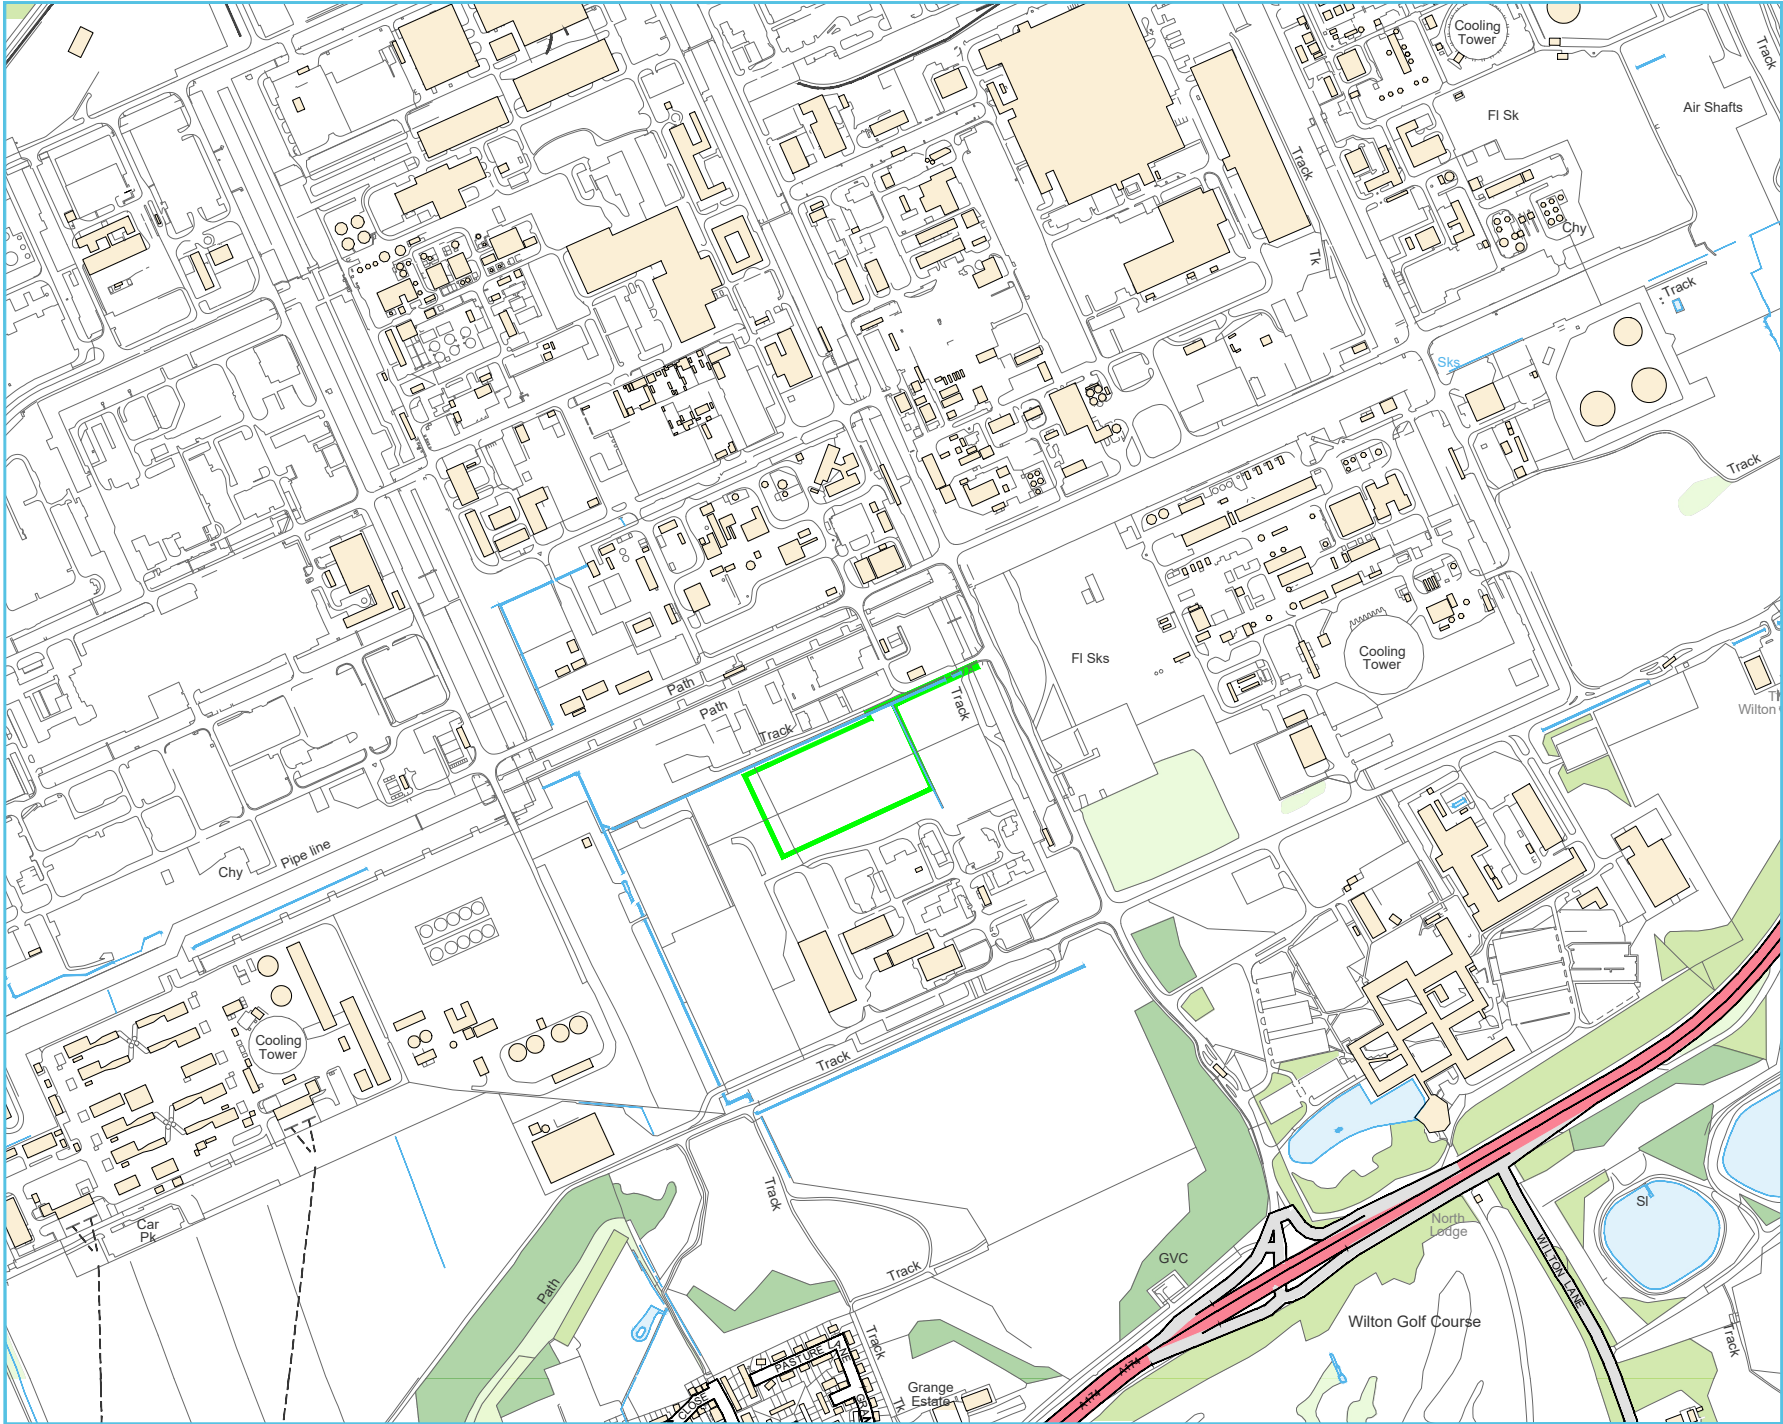

Ordnance Survey © Crown Copyright 2025. All rights reserved. Licence number 100022432



LEGEND

— ENVIRONMENTAL PERMIT BOUNDARY

Rev	Date	Details	Chkd
-----	------	---------	------

Environmental Compliance Ltd.
Unit G1
The Willowford
Main Avenue
Treforest Industrial Estate
Pontypridd,
CF37 5BF



Tel: 01443 801215
Email: info@ecl.world
Web: www.ecl.world

Client



Date	Scale	Drawn by	Checked by	Approved by
16/06/2026	1:10K @ A4	GTB	CC	SC

Drawing Status
WORKING DRAWING

Project Title
ENVIRONMENTAL PERMIT APPLICATION
MORGEN ENERGY
TEESSIDE GREEN HYDROGEN PROJECT


Drawing Title
SITE LOCATION PLAN

Drawing Number	Rev
H2EE.02.01-01 (006-HS-LAY-00001)	-



- LEGEND**
- ENVIRONMENTAL PERMIT BOUNDARY
 - GRAVEL SURFACING
 - BUILDINGS
- CONTINUOUS EMISSIONS DURING OPERATION**
- A? OXYGEN VENT
 - A? HYDROGEN VENT
 - S1 DISCHARGE TO COMBINED SEWER

Rev	Date	Details			Chkd
Environmental Compliance Ltd. Unit G1 The Willowford Main Avenue Treforest Industrial Estate Pontypridd, CF37 5BF			 Tel: 01443 801215 Email: info@ecd.world Web: www.ecd.world		
Client					
					
Date	Scale	Drawn by	Checked by	Approved by	
16/06/2026	1:1000 @ A3	GTB	CC	SC	
Drawing Status					
WORKING DRAWING					
Project Title					
ENVIRONMENTAL PERMIT APPLICATION MORGEN ENERGY TEESSIDE GREEN HYDROGEN PROJECT					
Drawing Title					
SITE LAYOUT PLAN					
Drawing Number					Rev
H2EE.02.01-02 (006-HS-LAY-00002)					-

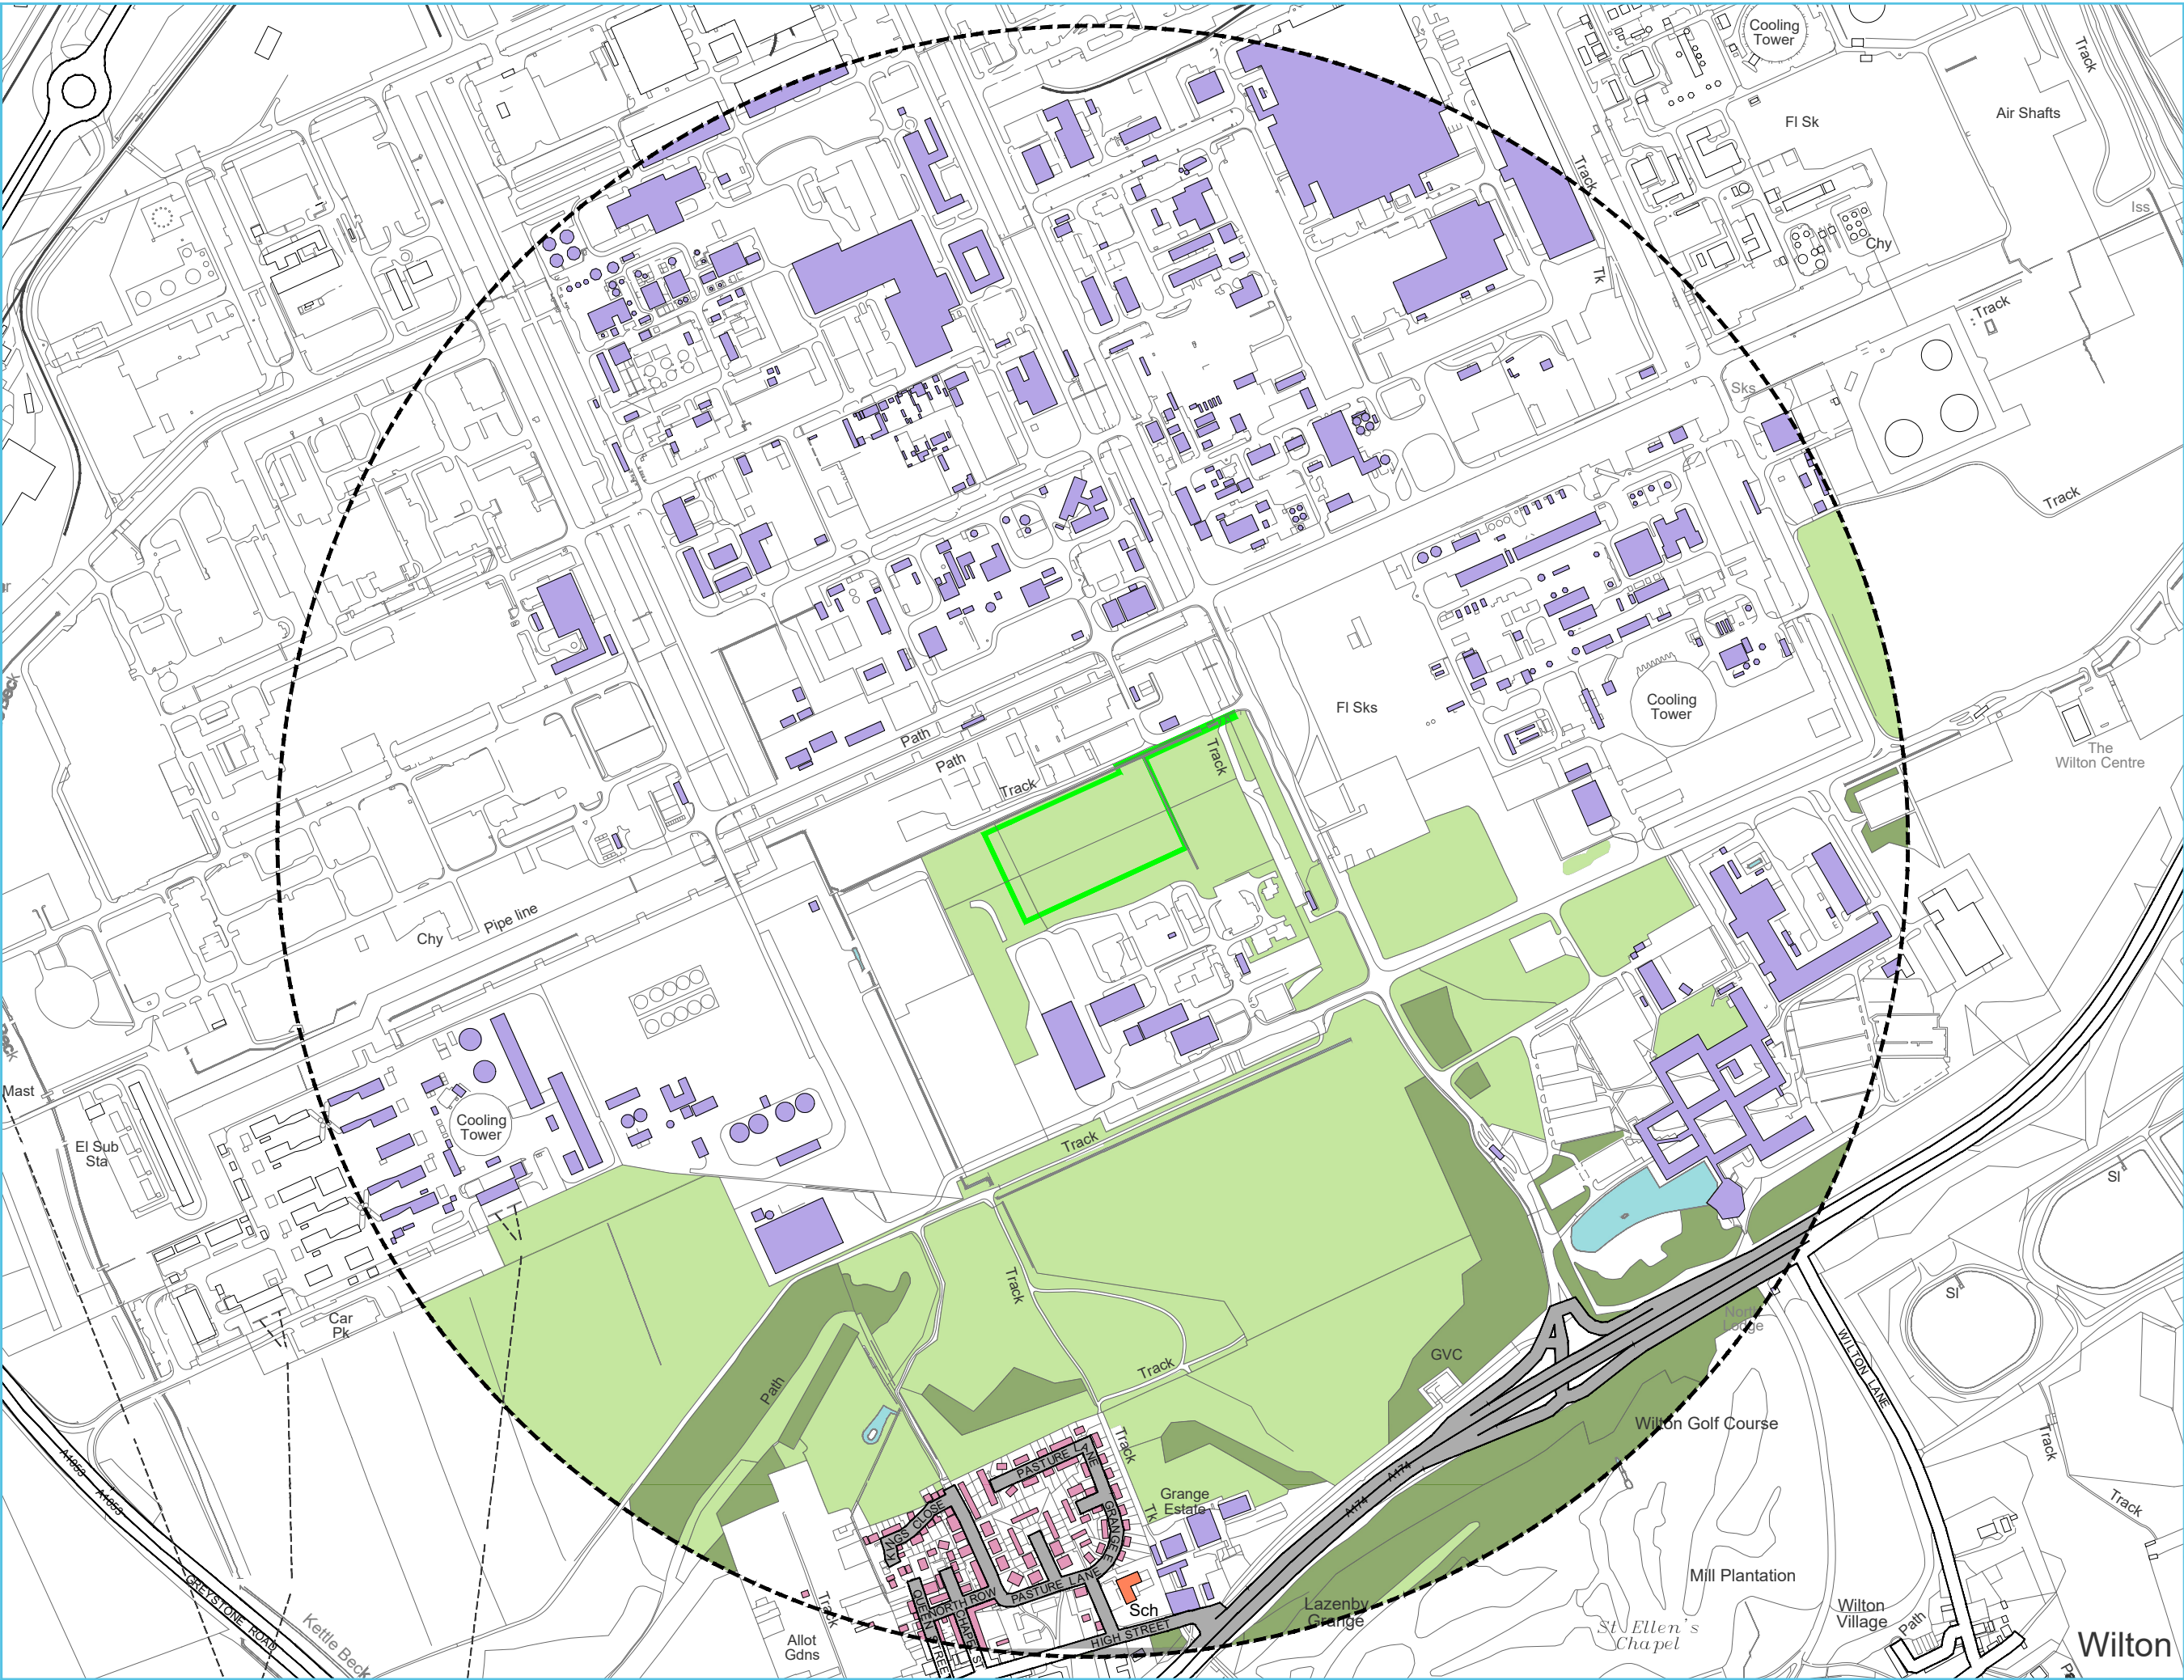

N

LEGEND

- ENVIRONMENTAL PERMIT BOUNDARY
- 1000m OFFSET BOUNDARY
- EDUCATIONAL BUILDINGS
- DOMESTIC DWELLINGS
- COMMERCIAL / INDUSTRIAL PREMISES
- GRASS / SHRUB
- TREES / WOODS
- ROAD FEATURES
- SURFACE WATER FEATURES

Rev

Date

Details

Chkd

Environmental Compliance Ltd.

Unit G1
The Willowford
Main Avenue
Treforest Industrial Estate
Pontypridd,
CF37 5BF

Tel: 01443 801215
Email: info@ed.world
Web: www.ed.world

Client

Date

Scale

Drawn by

Checked by

Approved by

16/06/2026

1:7.5K @ A3

GTB

CC

SC

Drawing Status

Project Title

ENVIRONMENTAL PERMIT APPLICATION
MORGEN ENERGY
TEESSIDE GREEN HYDROGEN PROJECT

Drawing Title


SENSITIVE RECEPTOR PLAN

Drawing Number


H2EE.02.01-03 (006-HS-LAY-00003)

Rev

-

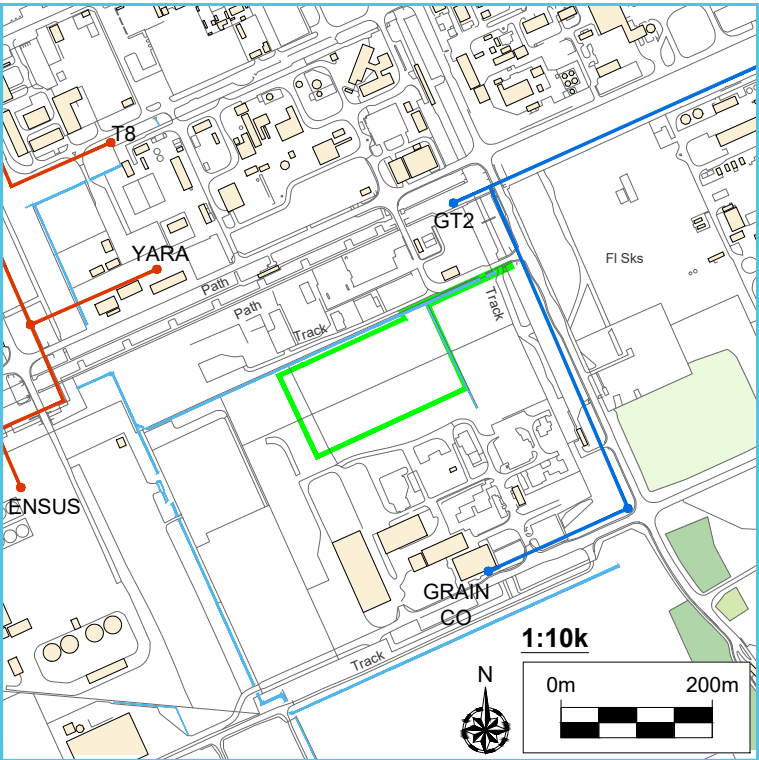

LAND PLOT AREA Ca. 26142 m²

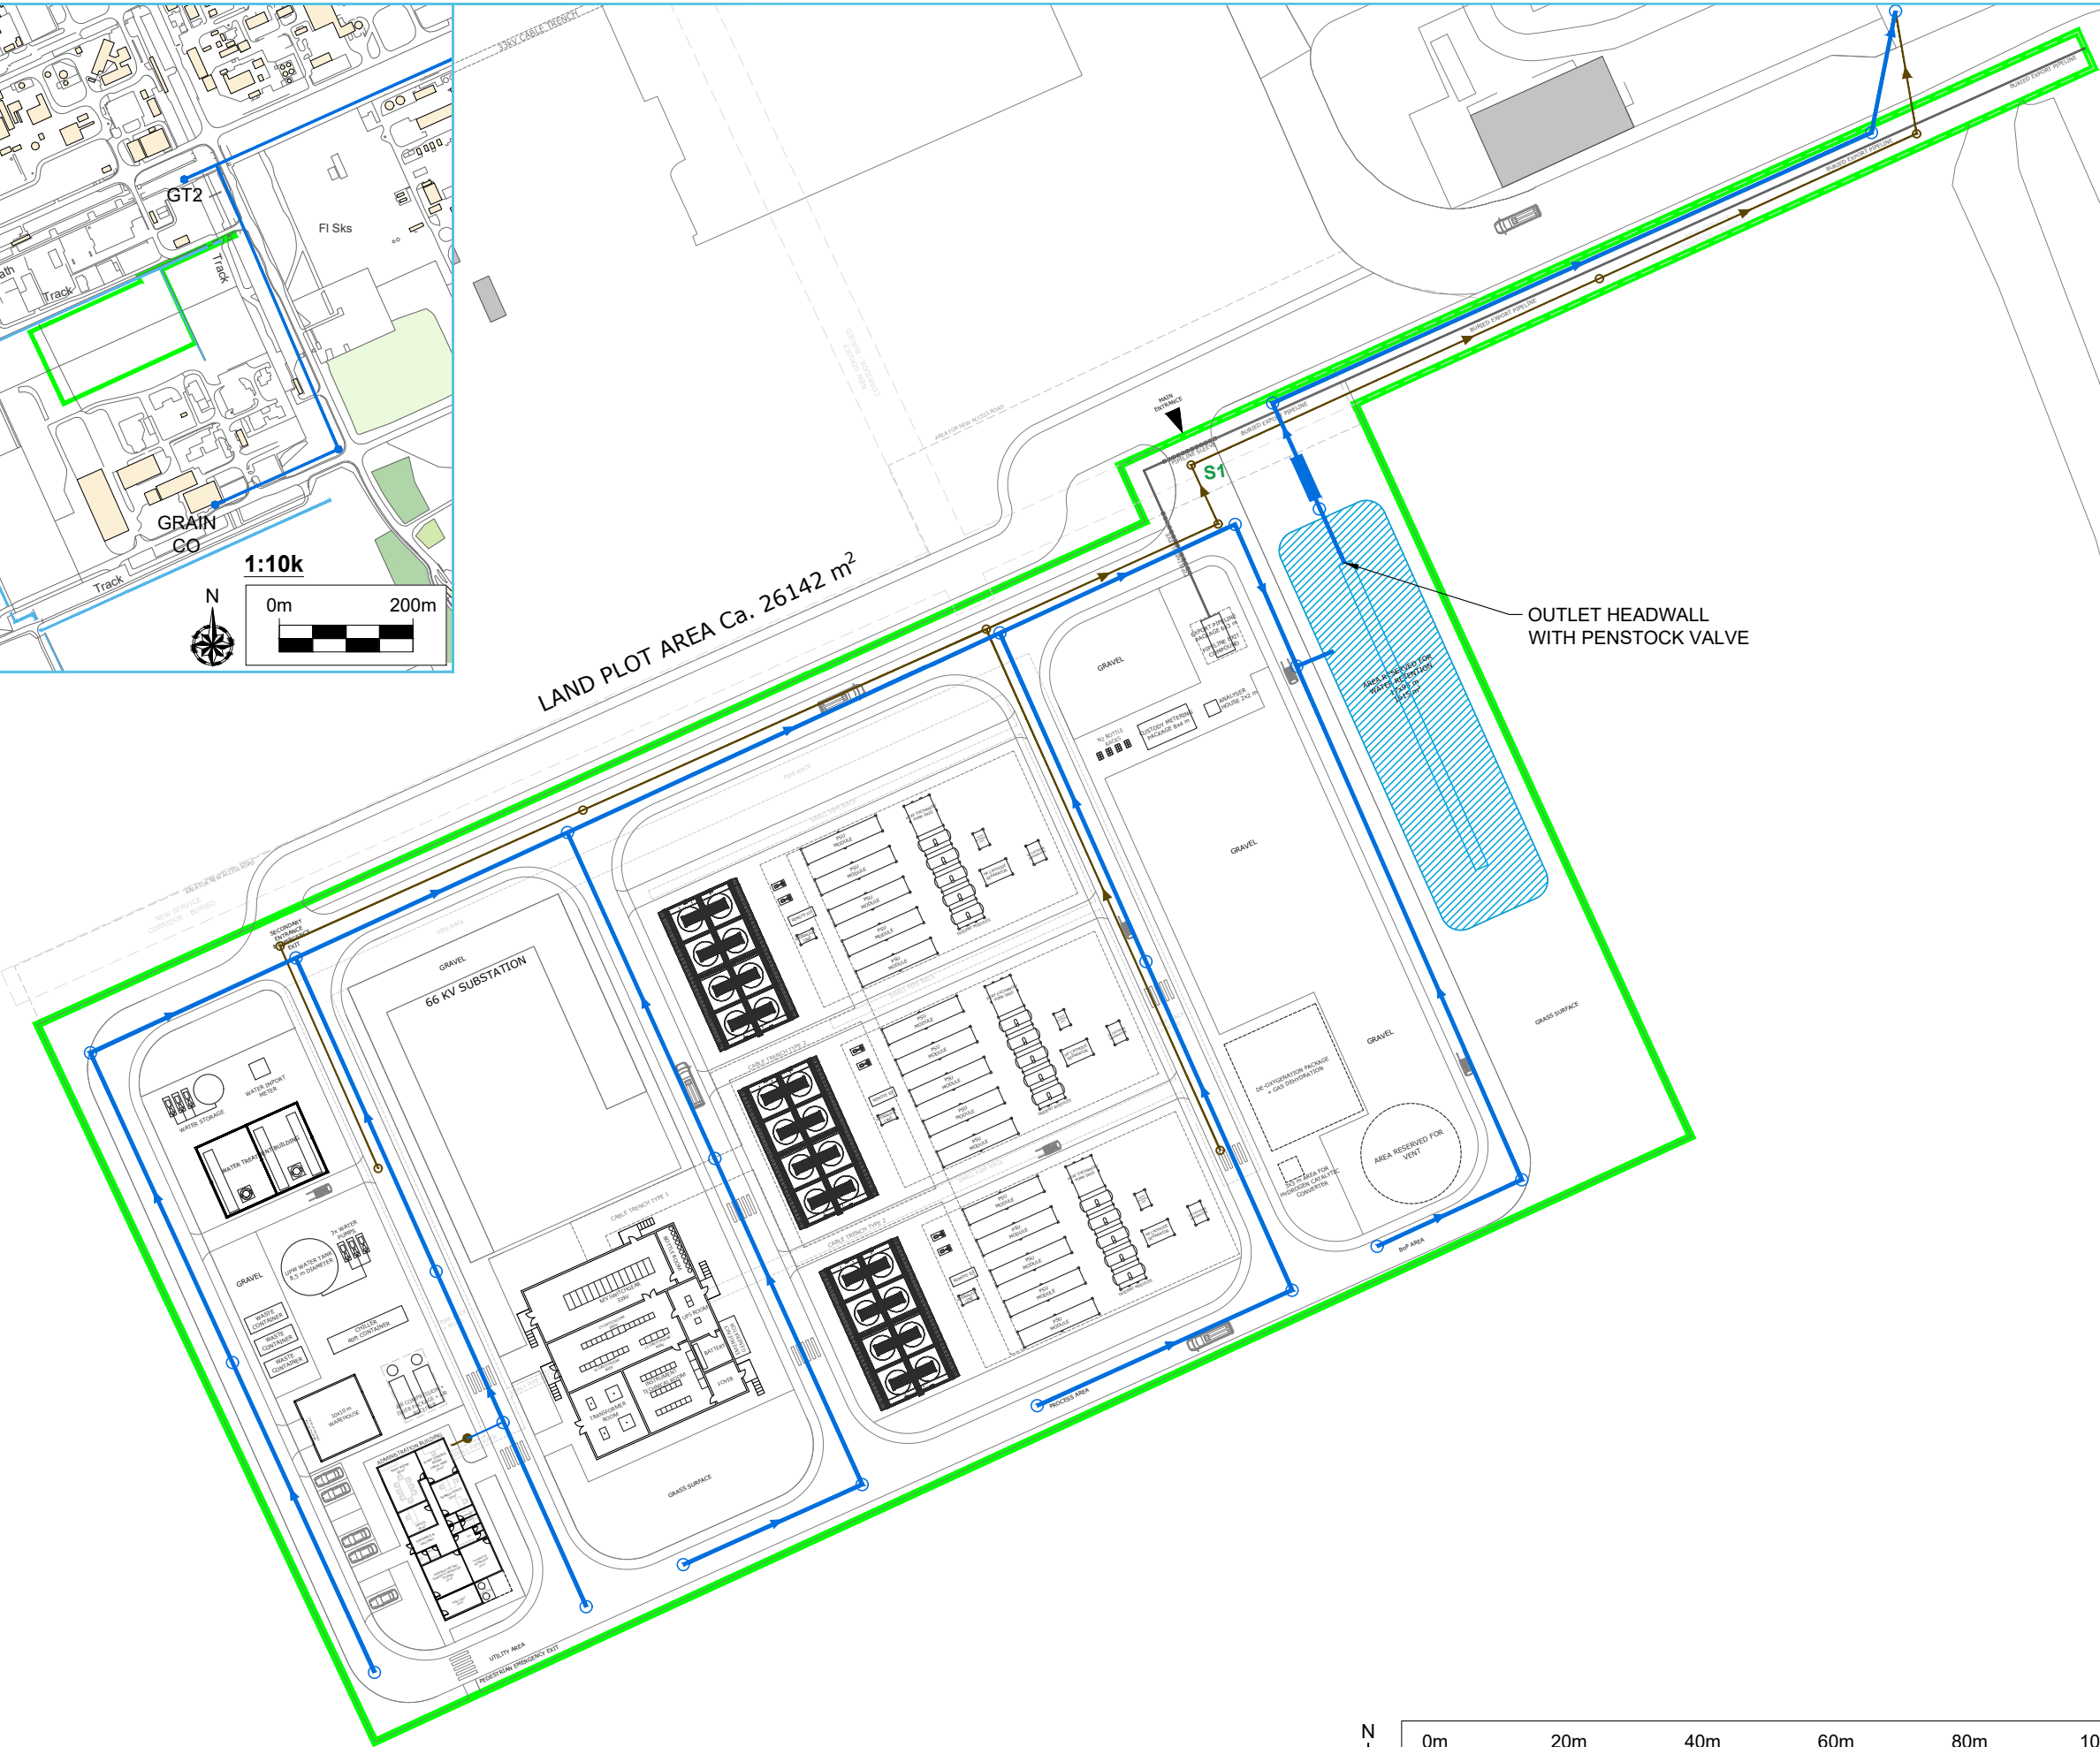

- LEGEND**
- ENVIRONMENTAL PERMIT BOUNDARY
 - SURFACE WATER DRAIN
 - COMBINED WATER DRAIN
 - FOUL WATER DRAIN
 - RETENTION BASIN

Rev	Date	Details	Chkd

Environmental Compliance Ltd.
Unit G1
The Willowford
Main Avenue
Treforest Industrial Estate
Pontypridd,
CF37 5BF

ECL
Tel: 01443 801215
Email: info@ed.world
Web: www.ed.world

Client

morgen

Date	Scale	Drawn	Checked	Approved
16/06/202	1:1000 @ A3	by GTB	by CC	by SC

Drawing Status

WORKING DRAWING

Project Title

ENVIRONMENTAL PERMIT APPLICATION
MORGEN ENERGY
TEESSIDE GREEN HYDROGEN PROJECT

Drawing Title

DRAINAGE ARRANGEMENTS PLAN

Drawing Number	Rev
H2EE.02.01-04 (006-HS-LAY-00004)	-