
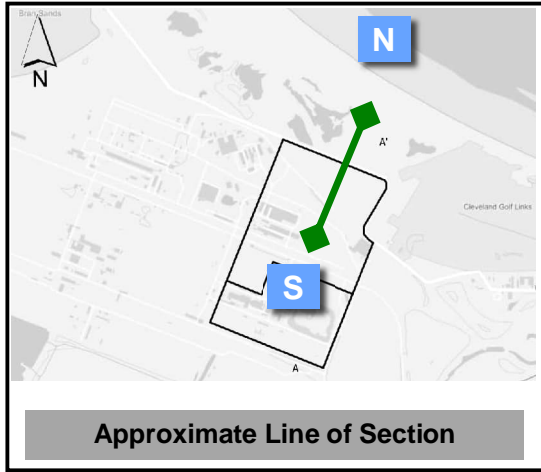


South

North

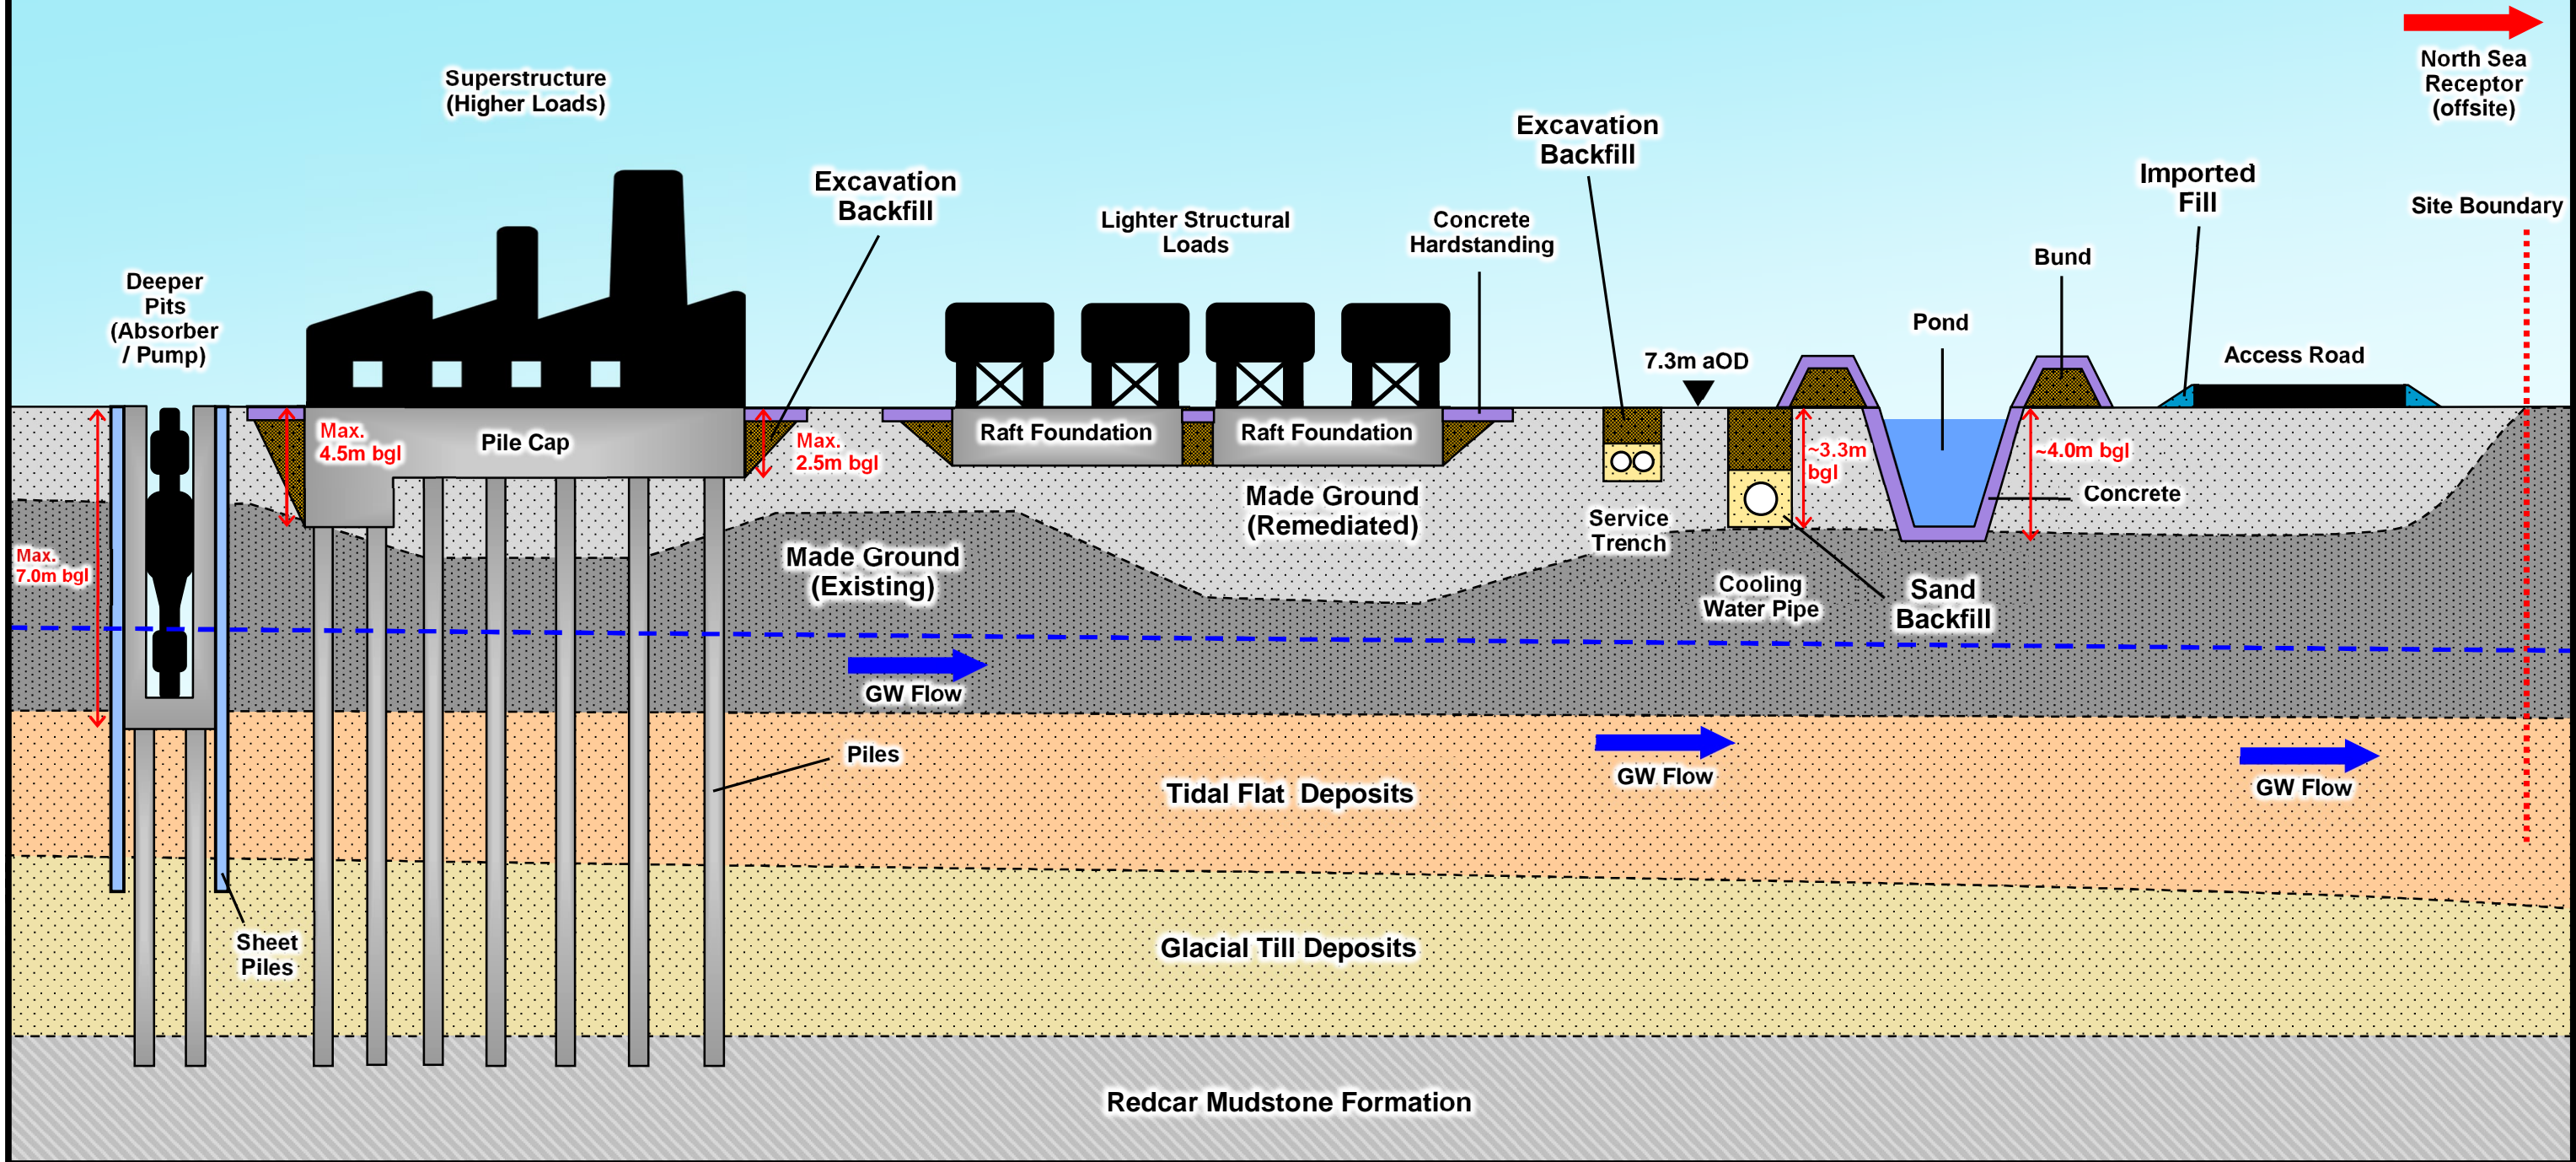

**KEY**

	MADE GROUND (REMEDIATED)		EXCAVATION BACKFILL
	MADE GROUND		GROUNDWATER FLOW
	TIDAL FLAT DEPOSITS		GROUNDWATER TABLE
	GLACIAL TILL		
	REDCAR MUDSTONE		

**AECOM**

1st Floor Colmore Building  
Colmore Circus Queensway  
Birmingham  
B4 6AT  
UK  
aecom.com

Title CSM CROSS SECTION (MAIN SITE)	Scale	Not to scale	Size	A3
	Date	December 2024		
Project Net Zero Teesside	Proj No.	60675797		
	Client NZT	Drawn.	DT	App'd.
<b>FIGURE ESSD-5</b>				