

ALL INFORMATION ON THIS DRAWING IS INDICATIVE ONLY, AND MAY BE SUBJECT TO FURTHER DESIGN DEVELOPMENT.

DO NOT SCALE

**LEGEND**

- INSTALLATION BOUNDARY
- 1km RADIUS BUFFER
- IBA FACILITY
- HUMAN COMMERCIAL RECEPTOR
- HUMAN INDUSTRIAL RECEPTOR
- HUMAN RESIDENTIAL RECEPTOR
- ECOLOGICAL RECEPTOR E1 - TEESMOUTH AND CLEVELAND COAST (RAMSAR/SPA/SSSI)
- ECOLOGICAL RECEPTOR E2 - TEESMOUTH NNR
- RAILWAY LINES
- WATERBODIES
- ROADS

|      |                     |       |      |     |          |
|------|---------------------|-------|------|-----|----------|
| R1.0 | PRELIMINARY         | AO1   | DTW  | KLH | 20.12.21 |
| REV. | DETAILS OF REVISION | DRAWN | CHKD | APR | DATE     |

**FICHTNER**  
CONSULTING ENGINEERS LIMITED

Kingsgate, Wellington Road North,  
Stockport, Cheshire, SK4 1LW, UK  
Tel: 0161 476 0032  
Website: www.fichtner.co.uk


CLIENT: **REDCAR HOLDINGS Ltd**

SITE: **REDCAR ENERGY CENTRE PROJECT**

PROJECT: **EP APPLICATION**

TITLE: **FIRE RECEPTOR PLAN**

|                  |  |                 |
|------------------|--|-----------------|
| DRAWING STATUS:  |  | PRELIMINARY     |
| DRAWN BY:        | AO1  | DATE: 20.12.21  |
| CHECKED BY:      | DTW  | DATE: 20.12.21  |
| APPROVED BY:     | KLH  | DATE: 20.12.21  |
| FILENAME:        | S3449-8310-0012AO1 FIRE RECEPTOR PLAN R1.0 |                 |
| OFFICE OF ISSUE: | STOCKPORT                                  |                 |
| SHEET SIZE:      | A3   | SCALE: 1:25,000 |

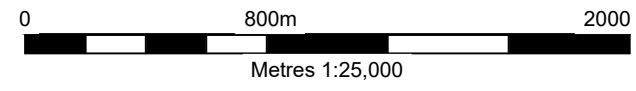

DRAWING No.: **S3449-8310-0012** Sheet 1 of 1 REVISION: **R1.0**