


ALL INFORMATION ON THIS DRAWING IS INDICATIVE ONLY, AND
MAY BE SUBJECT TO
FURTHER DESIGN DEVELOPMENT.
DO NOT SCALE

- LEGEND**
- INSTALLATION BOUNDARY
 - INDICATIVE FIREWATER STORAGE
 - INDICATIVE FIREWATER CONTAINMENT

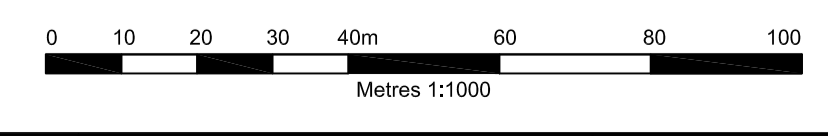

R1.0	PRELIMINARY	AO1	DTW	KLH	20.12.21
REV.	DETAILS OF REVISION	DRAWN	CHKD	APR	DATE

FICHTNER
CONSULTING ENGINEERS LIMITED
Kingsgate, Wellington Road North,
Stockport, Cheshire, SK4 1LW, UK Tel:
0161 476 0032
Website: www.fichtner.co.uk

CLIENT: **REDCAR HOLDINGS Ltd**

SITE: **REDCAR ENERGY CENTRE PROJECT**

PROJECT: **EP APPLICATION**

TITLE: **INDICATIVE FIREWATER AND STORAGE CONTAINMENT**

DRAWING STATUS: PRELIMINARY	
DRAWN BY: AO1	DATE: 20.12.21
CHECKED BY: DTW	DATE: 20.12.21
APPROVED BY: KLH	DATE: 20.12.21
FILENAME: S3449-8310-0008101 INDICATIVE FIREWATER STORAGE AND CONTAINMENT R1.0	
OFFICE OF ISSUE: STOCKPORT	
SHEET SIZE: A1	SCALE: 1:1000
DRAWING No.: S3449-8310-0009	REVISION: R1.0