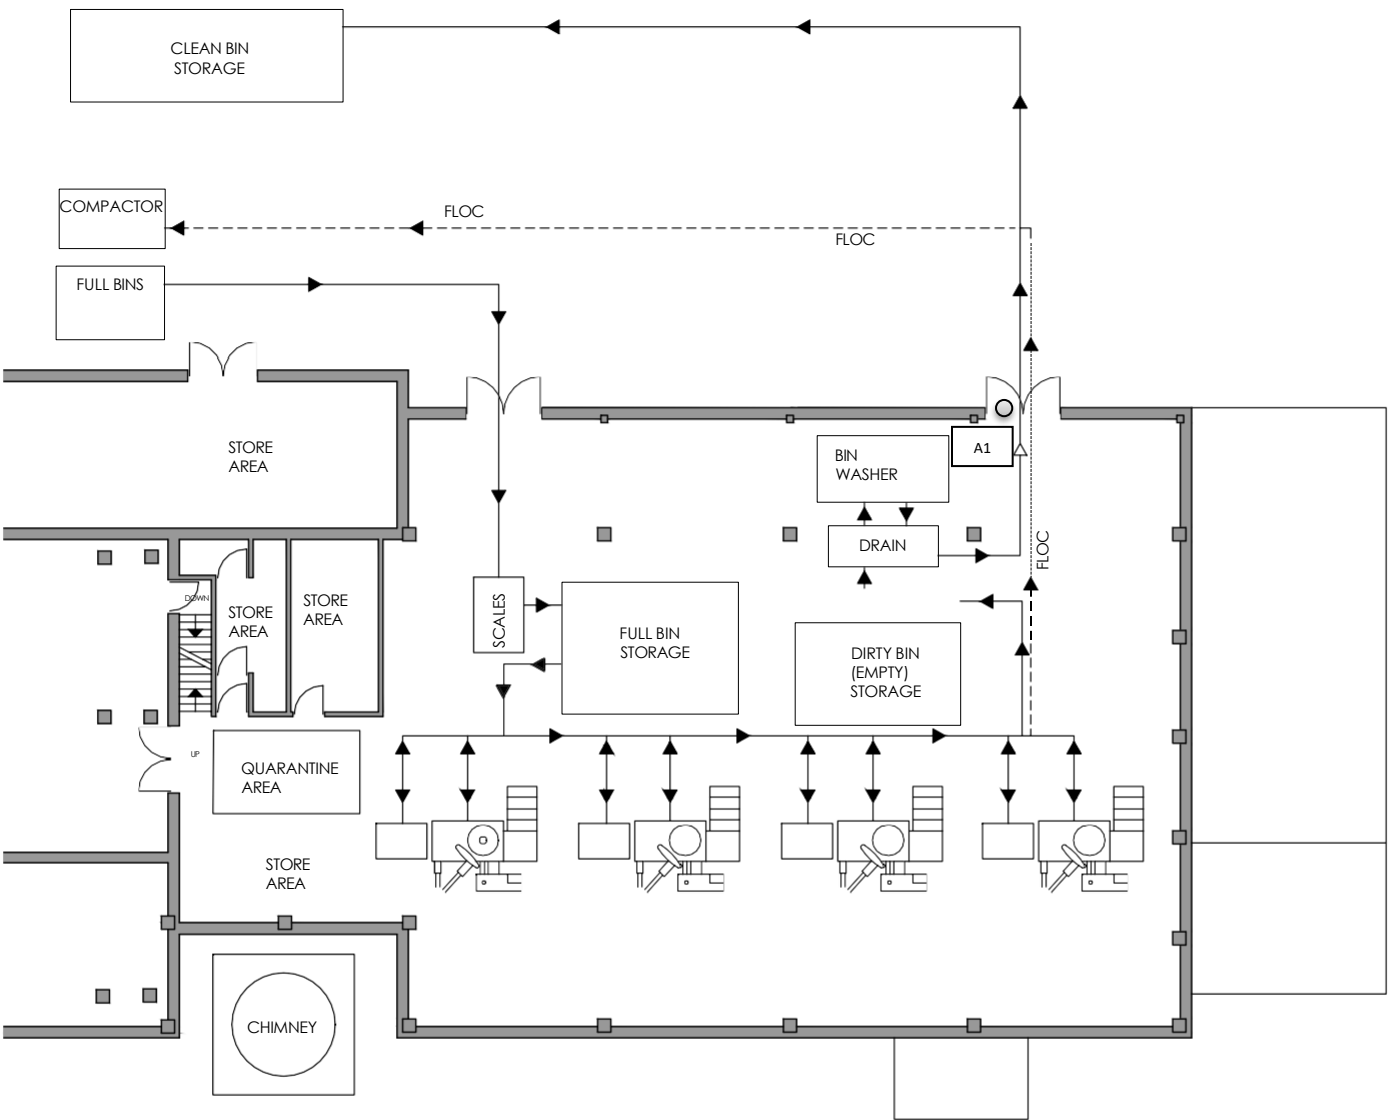


NOTES


DRAWING IS A SITE SCHEMATIC

ANY ANOMALIES ON THIS DRAWING SHOULD BE BROUGHT TO THE ATTENTION OF OLIVE COMPLIANCE

ORDNANCE SURVEY, (C) CROWN COPYRIGHT 2025. ALL RIGHTS RESERVED.
LICENCE NUMBER 100022432

LEGEND

► DIRECTION FLOW

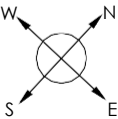

SITE NTH SOLUTIONS LLP, UNIVERSITY HOSPITAL OF NORTH TEES NORTH TEES AND HARTLEPOOL NHS FOUNDATION TRUST OSMOTHERLEY HOUSE, HARDWICK ROAD, STOCKTON-ON-TEES CLEVELAND, TS19 8PE	
PROJECT EA PERMIT APPLICATION	
DRAWING TITLE SITE LAYOUT AND PROCESS PLAN	
DRAWING NUMBER 003	REVISION 0
SCALE 1:200 @ A3	DATE 14.03.25