




1 LWTP - Proposed GA Plant - Planning - Level 1
1 : 200

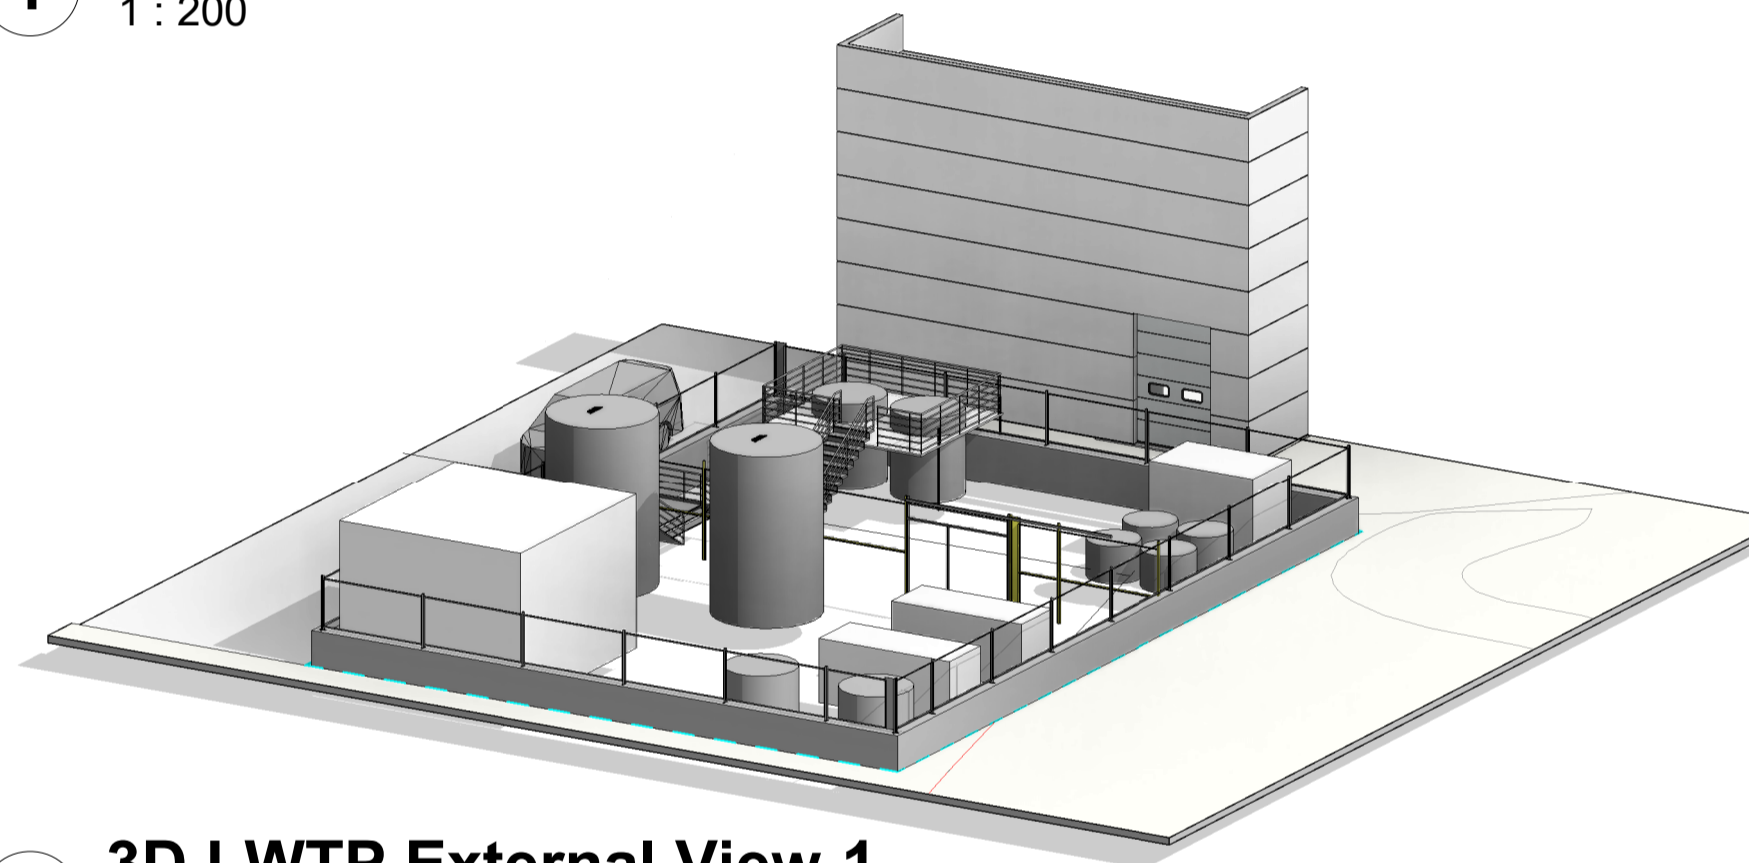


2 3D LWTP External View 1

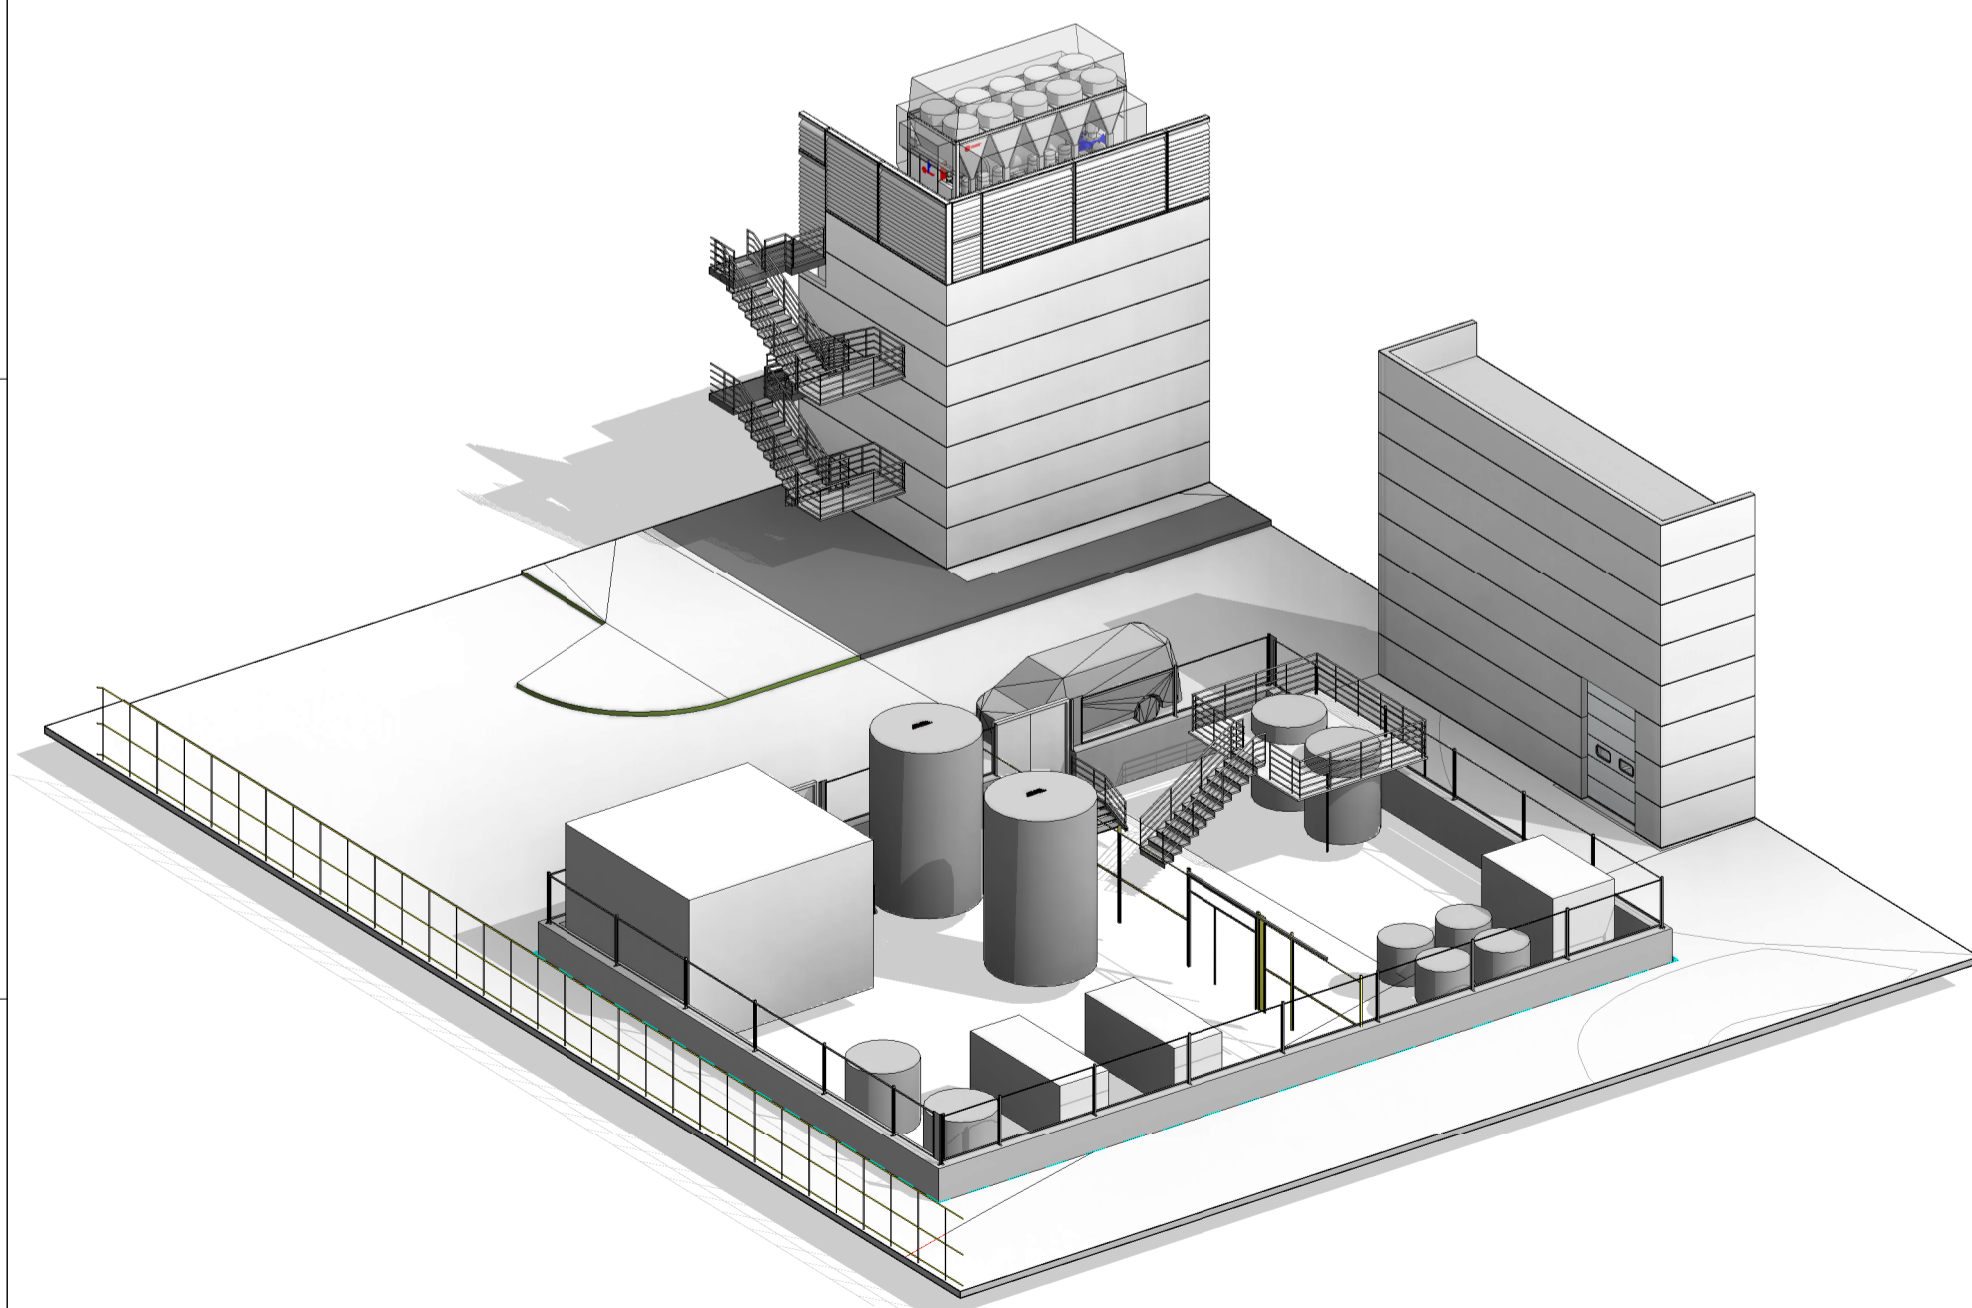


3 3D - LWTP - EXTERNAL VIEW 2

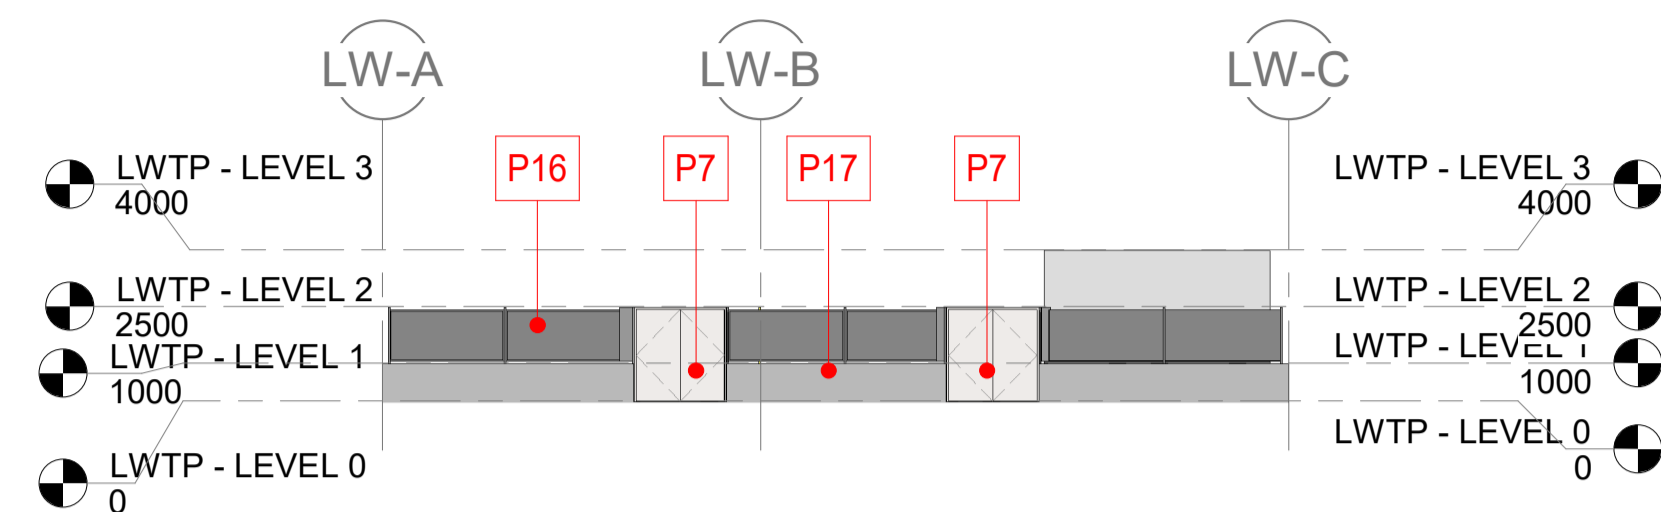


4 LWTP - Elevation 1
1 : 200

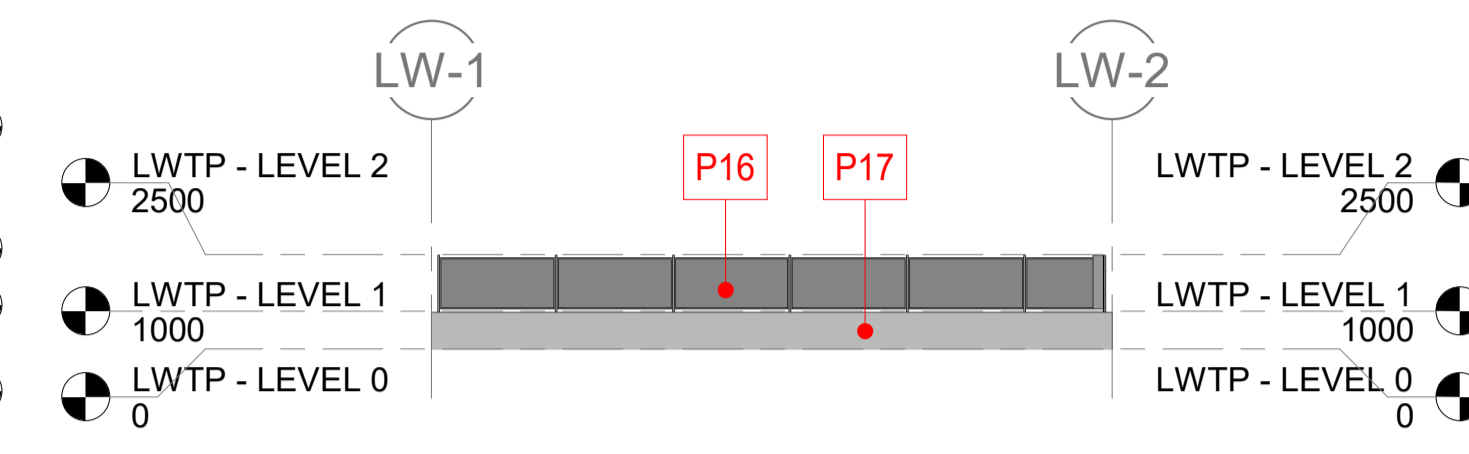


5 LWTP - Elevation 2
1 : 200

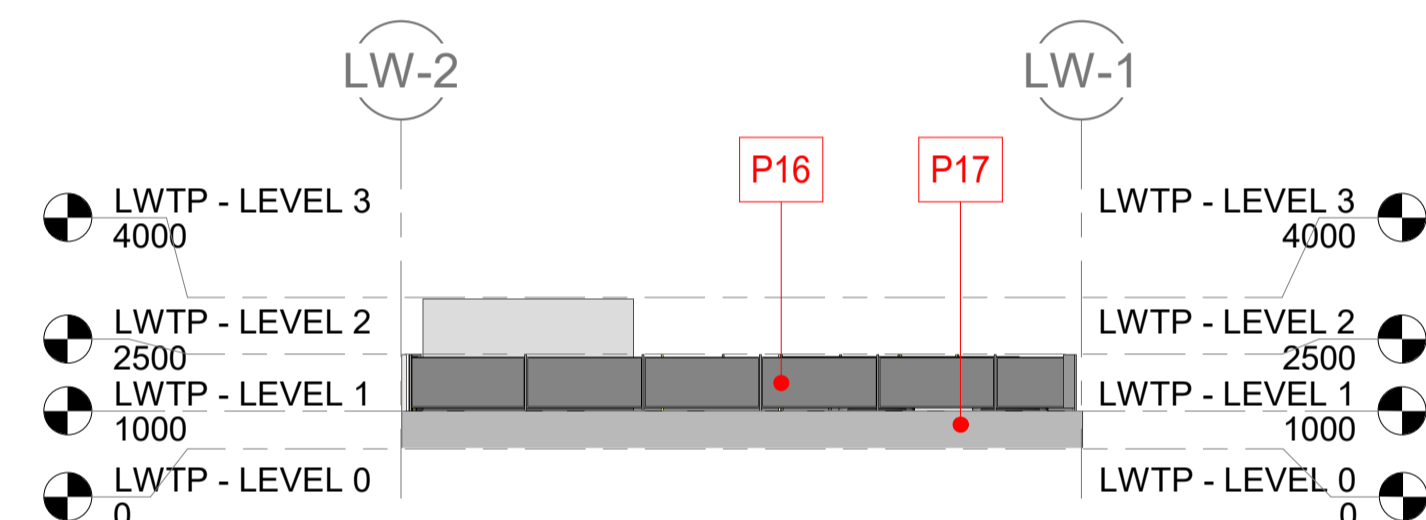


6 LWTP - Elevation 3
1 : 200

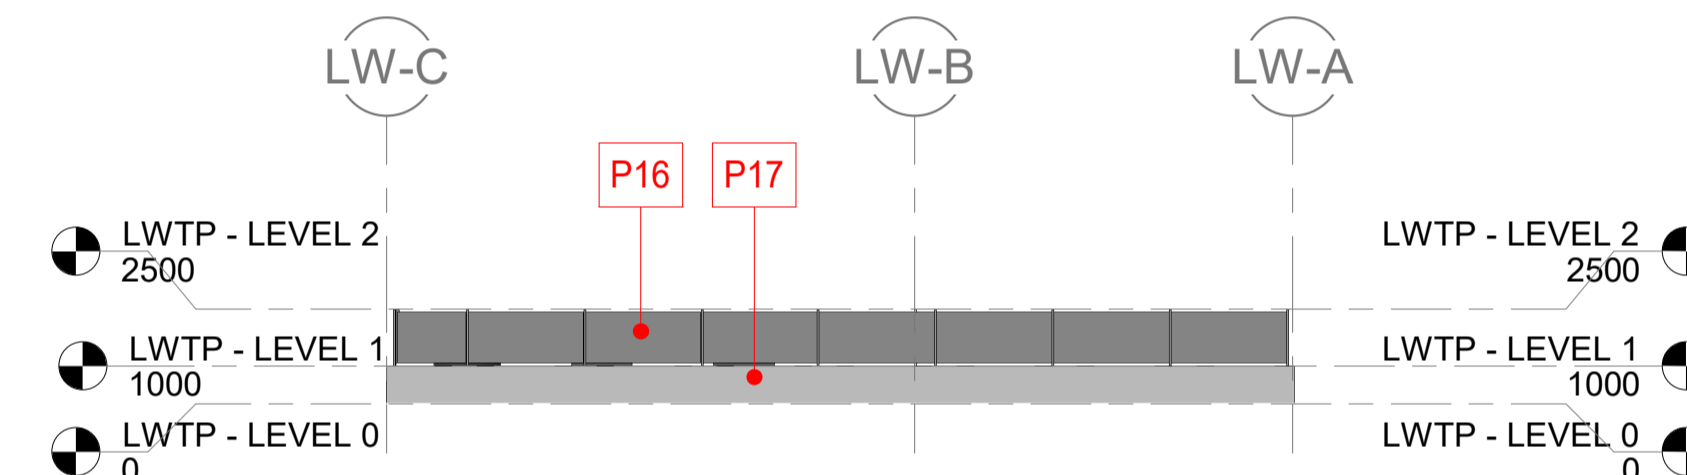

7 LWTP - Elevation 4
1 : 200


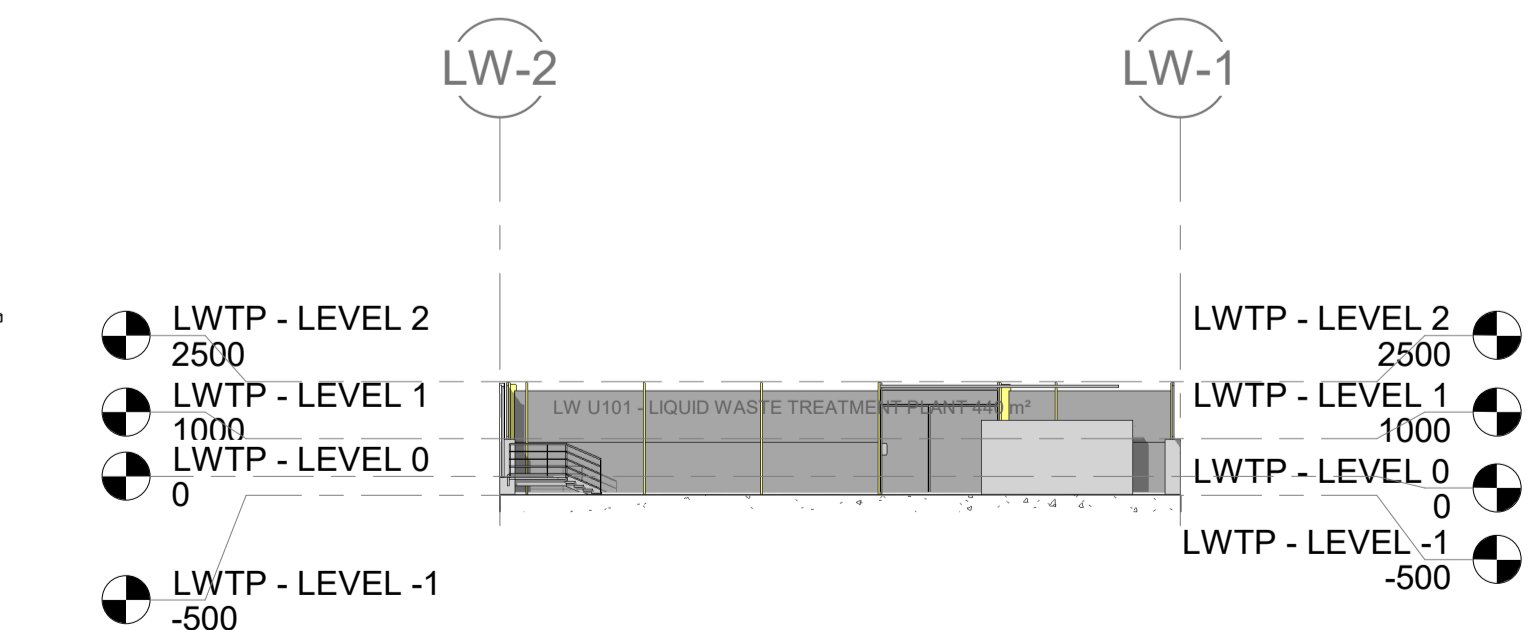


8 LWTP - Section 1
1 : 200

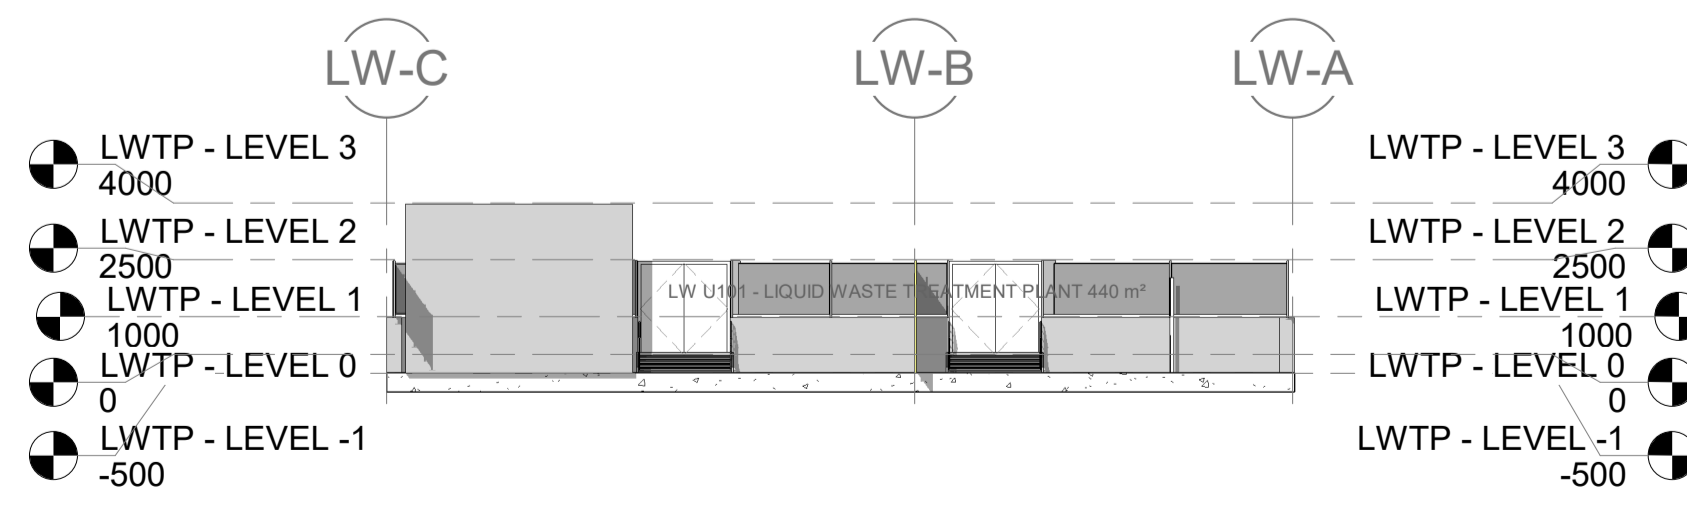

9 LWTP - Section 2
1 : 200

CONFIDENTIAL
THE INFORMATION CONTAINED HEREIN MAY NOT BE USED OR REPRODUCED IN ANY MANNER WITHOUT WRITTEN PERMISSION OF INTEGRATED PROJECT SERVICES.

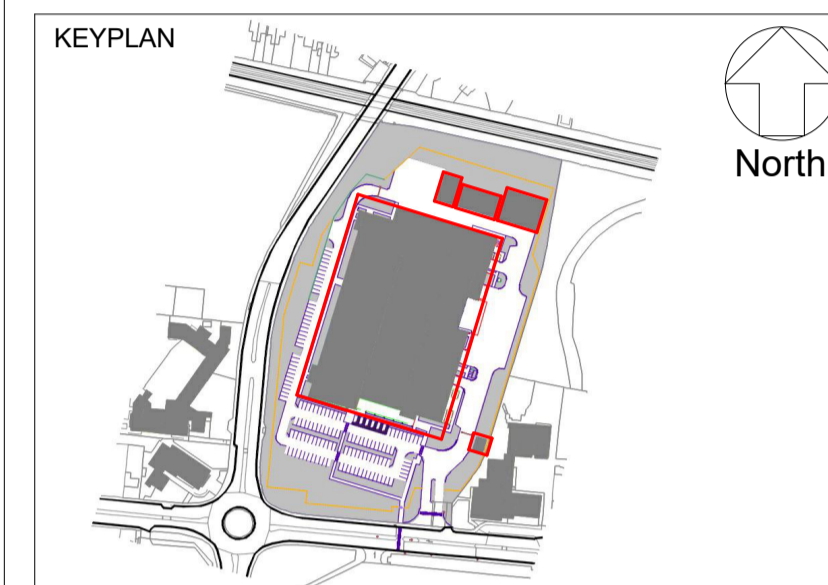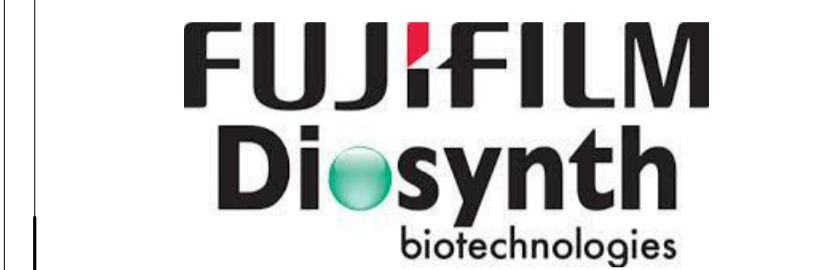

NOTE: PROPOSED WORKS INDICATED IN RED

- PROPOSED MATERIALS**
- P1** METAL INSULATED SANDWICH PANEL CLADDING SYSTEM - METALLIC SILVER COLOUR - RR 40 METALLIC SILVER PVDF 0.6
 - P2** METAL INSULATED SANDWICH PANEL CLADDING SYSTEM - BLUE COLOUR - RR35 BLUE PVDF 0.6
 - P3** TRANSLUCENT WALL SYSTEM COLOUR - TBC
 - P4** STICK CURTAIN WALLING SYSTEM COLOUR - TBC
 - P5** WINDOW SYSTEM COLOUR - TBC
 - P6** SECTIONAL OVERHEAD DOORSET SYSTEM COLOUR - TBC
 - P7** METAL DOORSETS COLOUR - TBC
 - P8** REVOLVING DOORS COLOUR - TBC
 - P9** CANOPY COLOUR - TBC
 - P10** PANELISED LOUVRE SCREEN SYSTEM COLOUR - TBC
 - P11** SINGLE LAYER WARM ROOF SYSTEM
 - P12** ACOUSTIC PANEL SYSTEM
 - P13** EXERNAL STAIR
 - P14** RAILING SYSTEM
 - P15** SOLAR PANEL SYSTEM
 - P16** FENCING SYSTEM
 - P17** BLOCKWORK WALL

REV	DRAWN BY	DATE	CHECKED BY	APPROVED BY
A	MH	24.06.2022	AD	PS

SCALE AT A1 - As indicated
0 2m 4m 6m 8m 10m
ALL DIMENSIONS IN (mm) UNLESS SPECIFIED OTHERWISE

PROJECT
BOREALIS

TITLE
PLANNING - PROPOSED LIQUID WASTE TREATMENT PLANT

DRAWING No.
22085-ARC-DRG-0520

ISSUED FOR PLANNING