


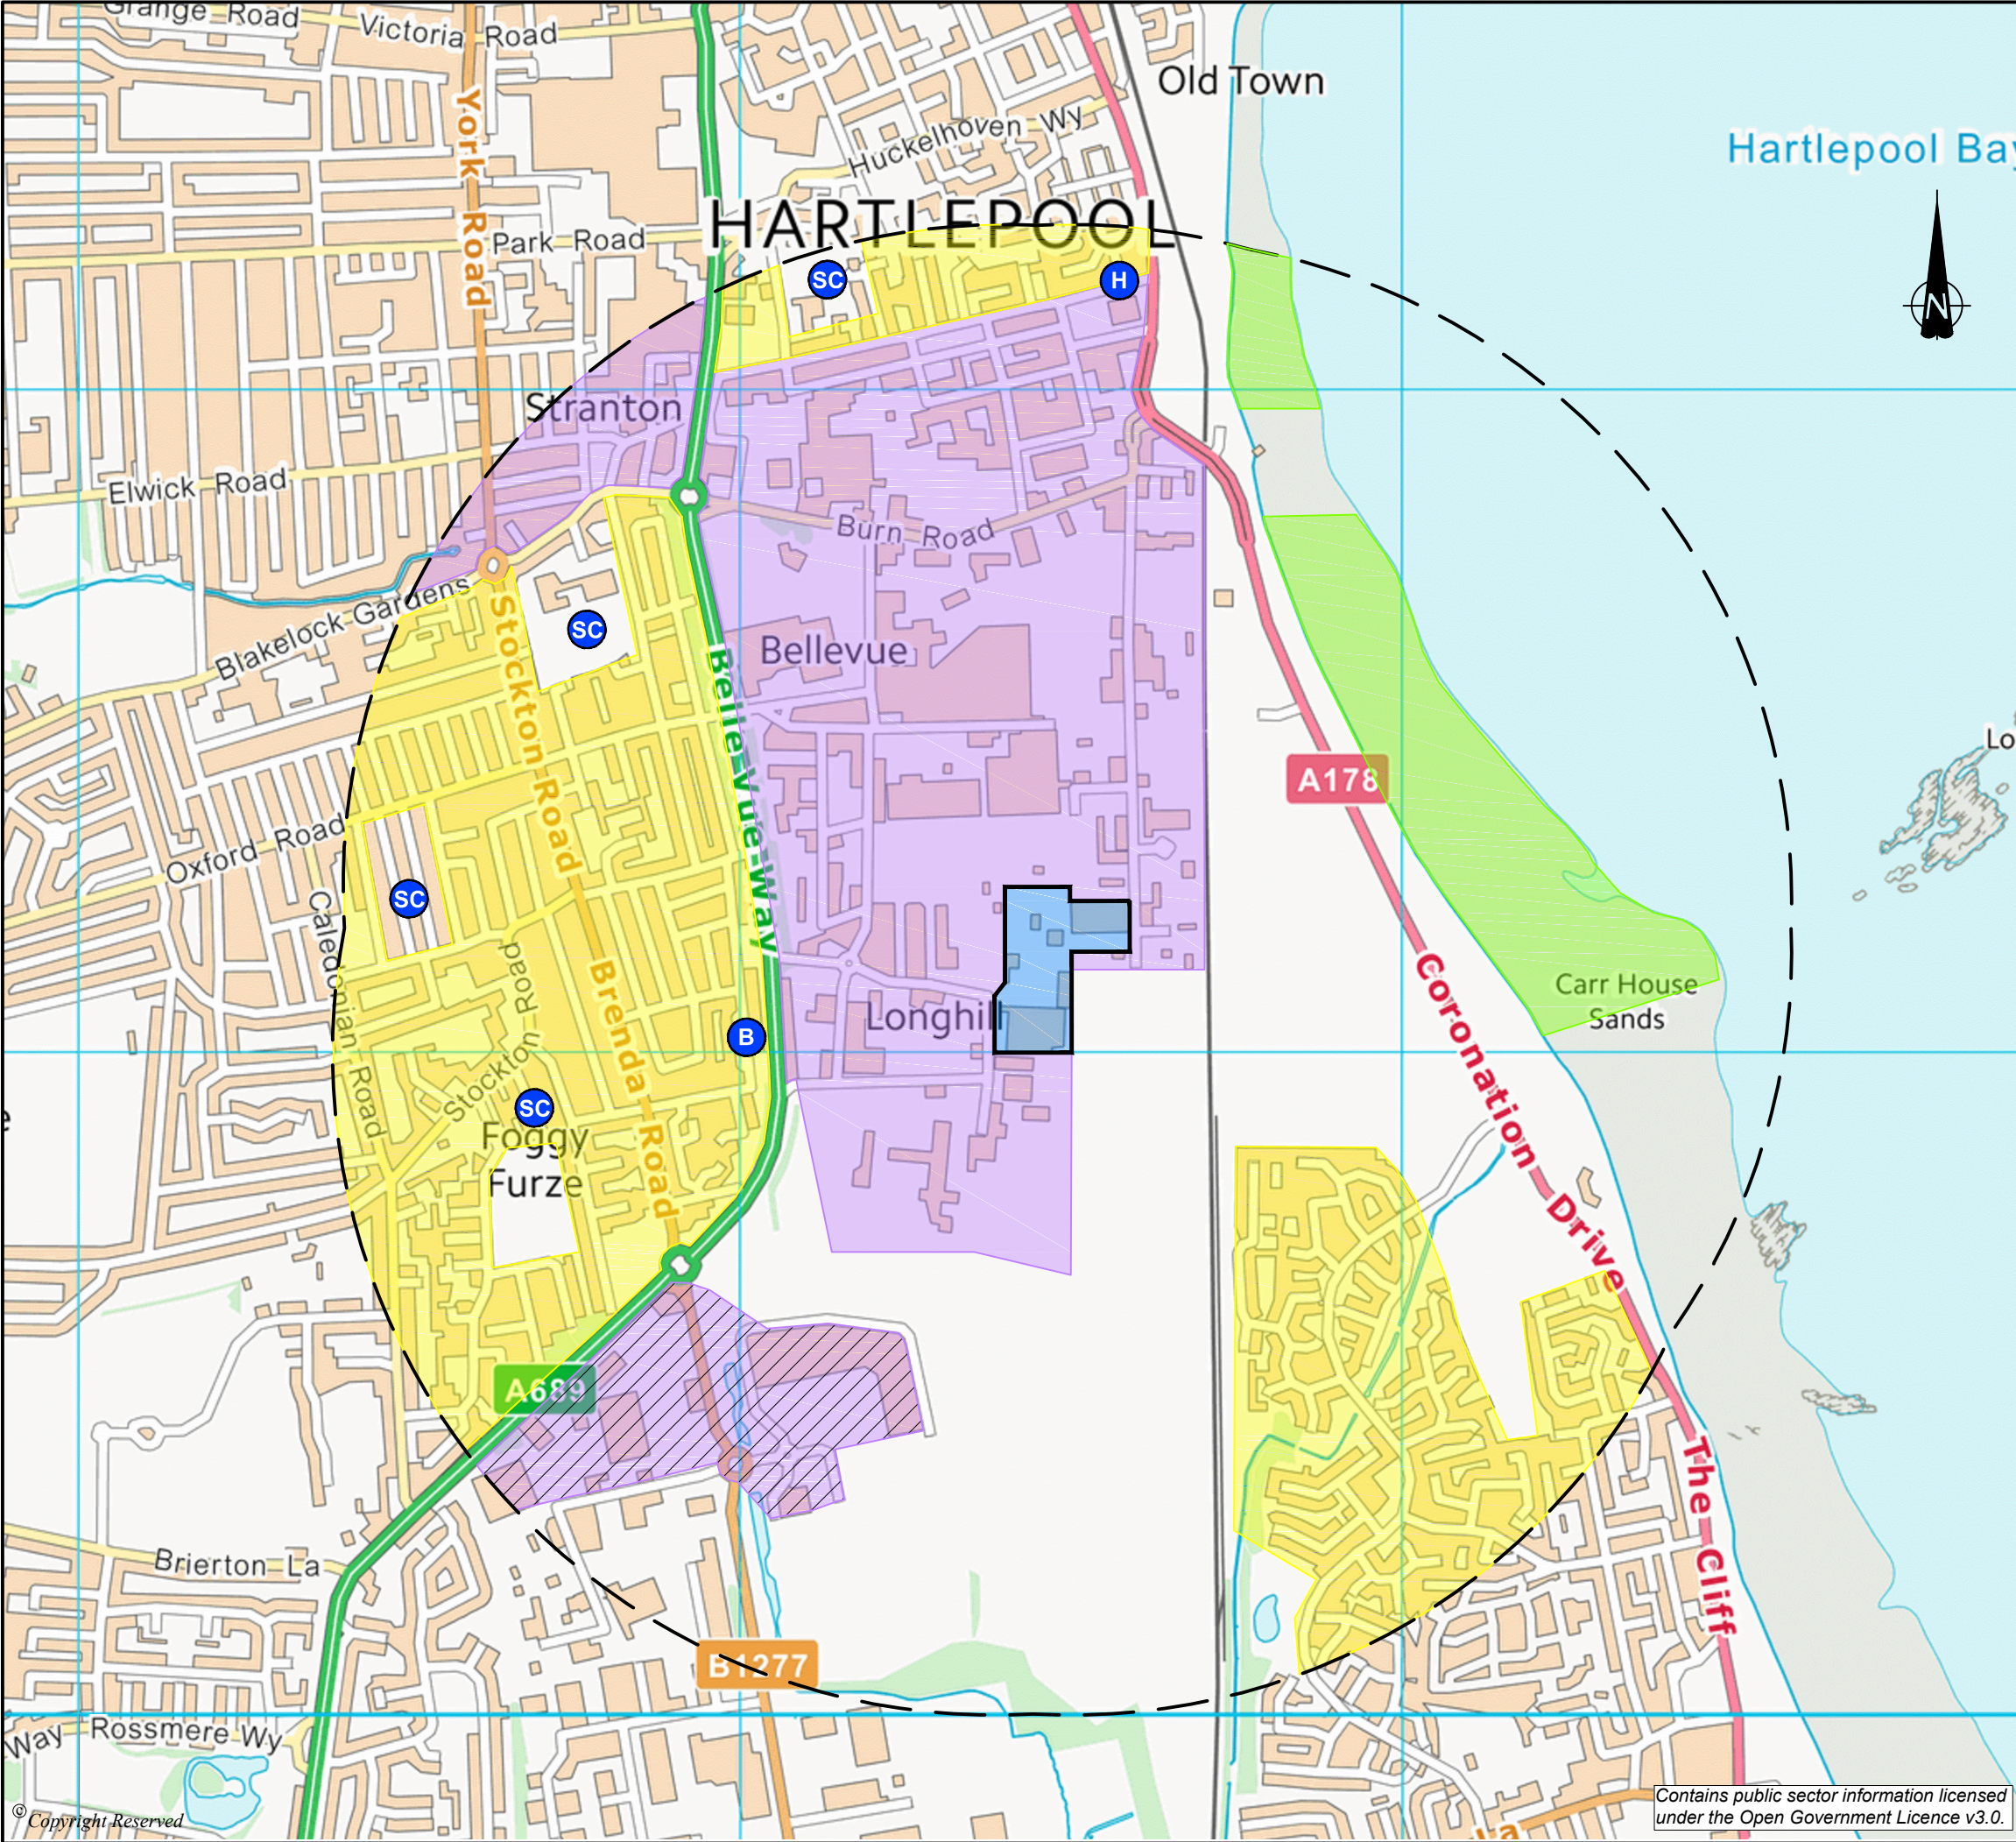

DO NOT SCALE FROM THIS DRAWING

KEY

1000m OFFSET

NIRAMAX SITE

INDUSTRIAL COMMERCIAL RECEPTORS

RESIDENTIAL RECEPTORS

PROTECTED HABITATS

RETAIL RECEPTOR

SCHOOL

BELLE VUE SPORTS COMMUNITY & YOUTH CENTRE

BURBANK COMMUNITY CENTRE

HARTLEPOOL CENTRE FOR INDEPENDANT LIVING

A	First Issue	03/01/18	SJB	KE	LP
REVISION	DETAILS	DATE	DRN	CHKD	APPD
CLIENT					
Niramax Group Ltd.					
PROJECT					
Fire Prevention Plan Longhill					
DRAWING TITLE					
Niramax Receptor Map					
DRG No.		ST16637-001		REV A	
DRG SIZE		A3		SCALE 1:10,000	
DATE		02/01/18		APPROVED BY LP	
DRAWN BY SJB		CHECKED BY KE			
STOKE-ON-TRENT (HEAD OFFICE) TEL 01782 276700 WEB: WWW.WARDELL-ARMSTRONG.COM					
☐ BIRMINGHAM		☐ CARDIFF		☐ CARLISLE	
☐ EDINBURGH		☐ GLASGOW		☐ LEIGH	
☐ MANCHESTER		☐ NEWCASTLE UPON TYNE		☐ SHEFFIELD	
				☐ CROYDON	
				☐ LONDON	
				☐ TAUNTON	

wardell

armstrong

your earth our world