


ALL INFORMATION ON THIS DRAWING IS INDICATIVE ONLY, AND  
MAY BE SUBJECT TO  
FURTHER DESIGN DEVELOPMENT.

DO NOT SCALE

NOTES

- INSTALLATION BOUNDARY
- ARTICULATED VEHICLE ACCESS POINTS
- CAR VEHICLE ACCESS POINTS

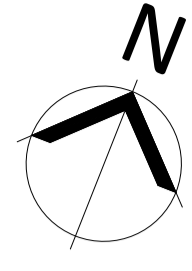


RO.0	PRELIMINARY	AO1	DTW	SDR	28.09.21
REV.	DETAILS OF REVISION	DRAWN	CHKD	APR	DATE

**FICHTNER**  
CONSULTING ENGINEERS LIMITED  
Kingsgate, Wellington Road North,  
Stockport, Cheshire, SK4 1LW, UK Tel:  
0161 476 0032  
Website: www.fichtner.co.uk

CLIENT: **VIRIDOR WASTE MANAGEMENT**  
SITE: **TEES VALLEY ERF**  
PROJECT: **EP APPLICATION**  
TITLE: **ACCESS POINTS**

DRAWING STATUS: PRELIMINARY	
DRAWN BY: AO1	DATE: 28.09.21
CHECKED BY: DTW	DATE: 28.09.21
APPROVED BY: SDR	DATE: 28.09.21
FILENAME: S3181-8310-005AO1	ACCESS POINTS RO.0
OFFICE OF ISSUE: STOCKPORT	
SHEET SIZE: A1	SCALE: 1:1000

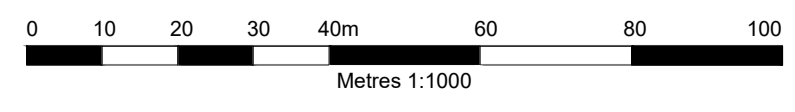

DRAWING No.: **S3181-8310-0005** Sheet 1 of 1 REVISION: **RO.0**