


ALL INFORMATION ON THIS DRAWING IS INDICATIVE ONLY, AND
MAY BE SUBJECT TO
FURTHER DESIGN DEVELOPMENT.

DO NOT SCALE

NOTES

- INSTALLATION BOUNDARY
- LOCATION OF FIRE HYDRANTS

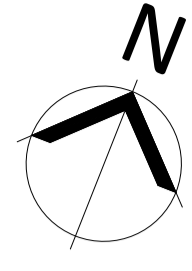


RO.0	PRELIMINARY	AO1	DTW	SDR	28.09.21
REV.	DETAILS OF REVISION	DRAWN	CHKD	APR	DATE

FICHTNER
CONSULTING ENGINEERS LIMITED
Kingsgate, Wellington Road North,
Stockport, Cheshire, SK4 1LW, UK Tel:
0161 476 0032
Website: www.fichtner.co.uk

CLIENT: **VIRIDOR WASTE MANAGEMENT**
SITE: **TEES VALLEY ERF**
PROJECT: **EP APPLICATION**
TITLE: **FIRE HYDRANTS**

DRAWING STATUS: PRELIMINARY	
DRAWN BY: AO1	DATE: 28.09.21
CHECKED BY: DTW	DATE: 28.09.21
APPROVED BY: SDR	DATE: 28.09.21
FILENAME: S3181-8310-0007AO1 FIRE HYDRANTS RO.0	
OFFICE OF ISSUE: STOCKPORT	
SHEET SIZE: A1	SCALE: 1:1000

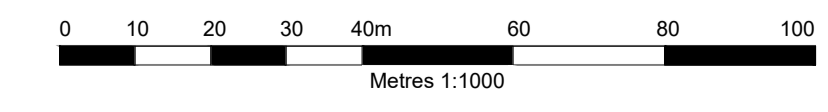

DRAWING No.: **S3181-8310-0007** Sheet 1 of 1 REVISION: **R0.0**