


ALL INFORMATION ON THIS DRAWING IS INDICATIVE ONLY, AND
MAY BE SUBJECT TO
FURTHER DESIGN DEVELOPMENT.

DO NOT SCALE

NOTES

- INSTALLATION BOUNDARY
- FIRE WALLS

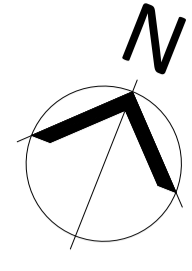


RD.0	PRELIMINARY	AO1	DTW	SDR	28.09.21
REV.	DETAILS OF REVISION	DRAWN	CHKD	APR	DATE

FICHTNER
CONSULTING ENGINEERS LIMITED
Kingsgate, Wellington Road North,
Stockport, Cheshire, SK4 1LW, UK Tel:
0161 476 0032
Website: www.fichtner.co.uk

CLIENT: **VIRIDOR WASTE MANAGEMENT**
SITE: **TEES VALLEY ERF**
PROJECT: **EP APPLICATION**
TITLE: **FIRE WALLS**

DRAWING STATUS: PRELIMINARY	
DRAWN BY: AO1	DATE: 28.09.21
CHECKED BY: DTW	DATE: 28.09.21
APPROVED BY: SDR	DATE: 28.09.21
FILENAME: S3181-8310-0006AO1 FIRE WALLS R0.0	OFFICE OF ISSUE: STOCKPORT
SHEET SIZE: A1	SCALE: 1:1000

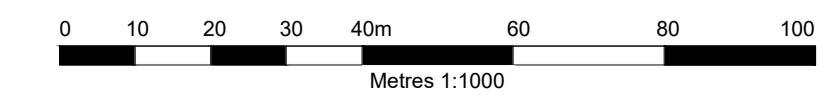

DRAWING No.: **S3181-8310-0006** Sheet 1 of 1 REVISION: **R0.0**