


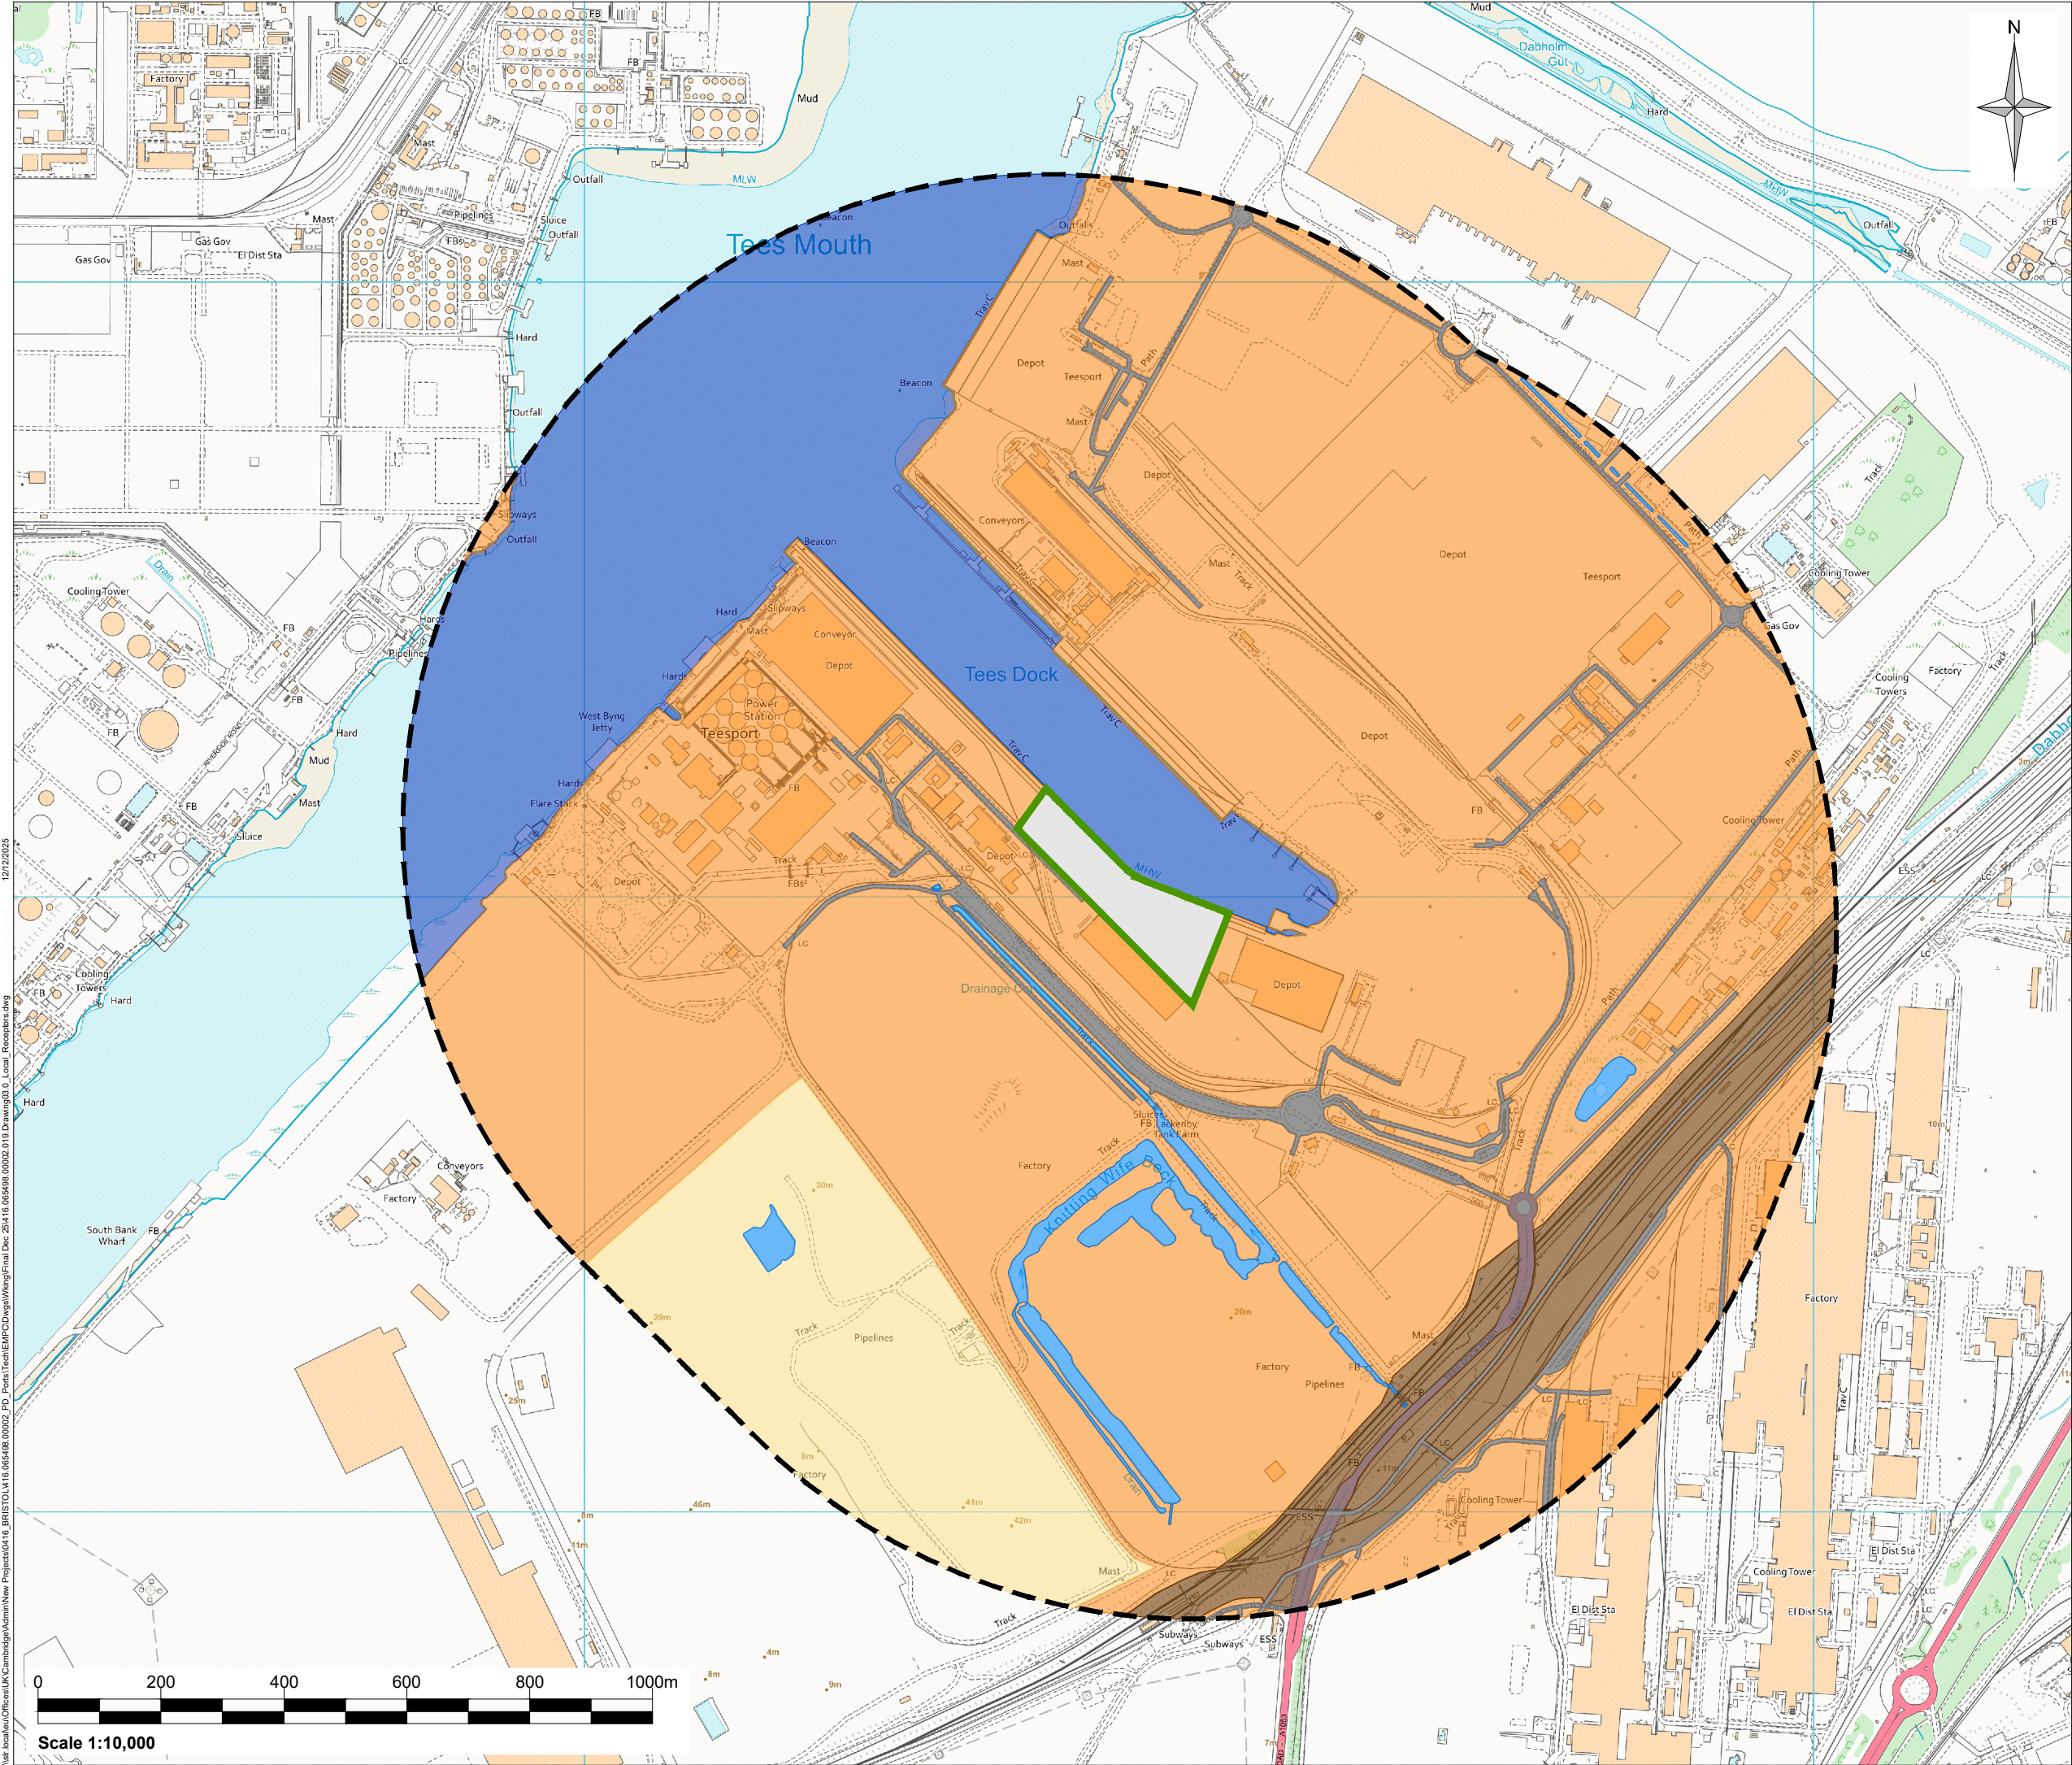

Legend:

- Environmental Permit Boundary
- 1km Offset Boundary
- Local Road Network
- Railway
- Commercial / Industrial
- Landfill Site
- Tees Mouth
- Open Water / Ditches

Rev	Amendments	Date	By	Chk	Auth
 www.slrconsulting.com					
Client PD Ports Limited					
Project PD Teesport Environmental Permit Application					
Figure Title Local Receptors					
Scale 1:10,000 @ A3		SLR Project No. 416.065498.00002			
Designed	Drawn TS	Checked MD	Authorised SM		
Date	Date Dec 2025	Date Dec 2025	Date Dec 2025		
Figure Number Drawing 03					Rev. 0