


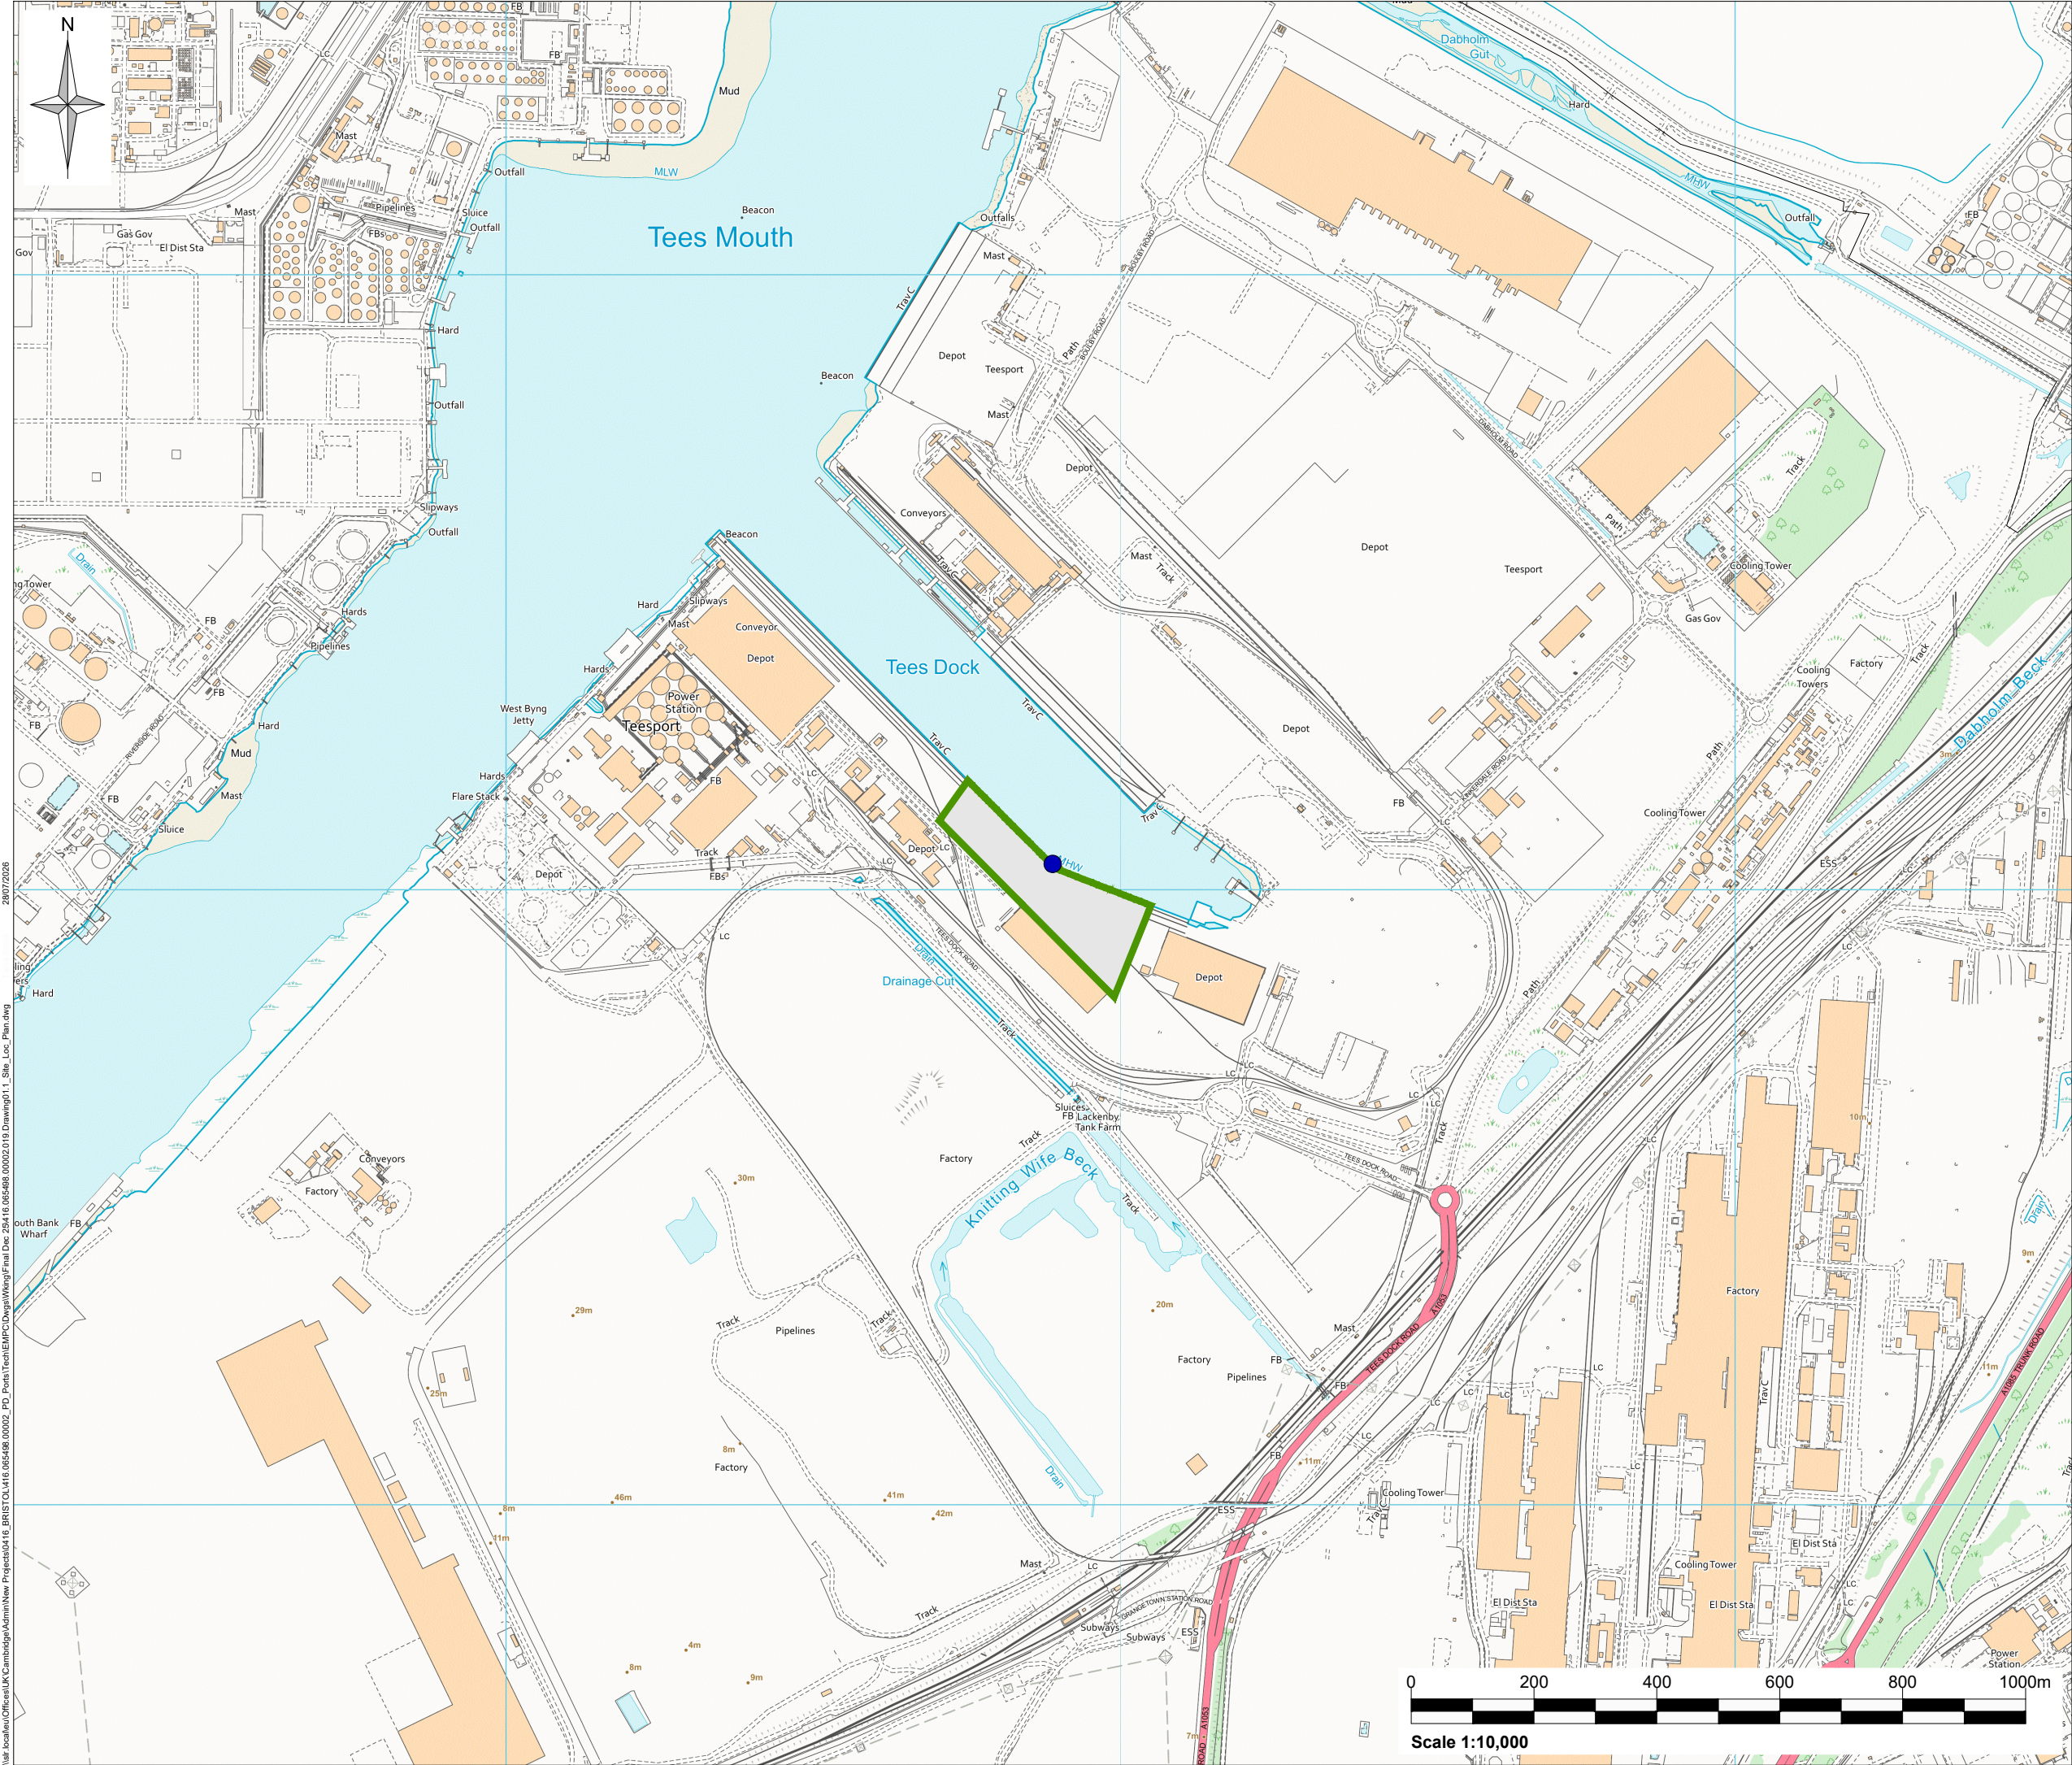

Legend:

Environmental Permit Boundary

Surface Water Discharge Point
(NZ 54891 23042)

1	SW1 shown	28.07.26	TS	SM	MD
Rev	Amendments	Date	By	Chk	Auth

www.slrconsulting.com

Client

PD Ports Limited

Project

PD Teesport
Environmental Permit Application

Figure Title

Site Location Plan

Scale 1:10,000 @ A3		SLR Project No. 416.065498.00002	
Designed TS	Drawn TS	Checked MD	Authorised SM
Date	Date Dec 2025	Date Dec 2025	Date Dec 2025

Figure Number
Drawing 01

Rev.
1

\\slr-local\au\Offices\UK\Cambridge\Admin\New Projects\0416_BRISTOL\416.065498.00002_PD_PortsTech\EMPC\Drawings\Final Des\28416.065498.00002019.Drawing01.1.Site_Loc_Plan.dwg 28/07/2026