


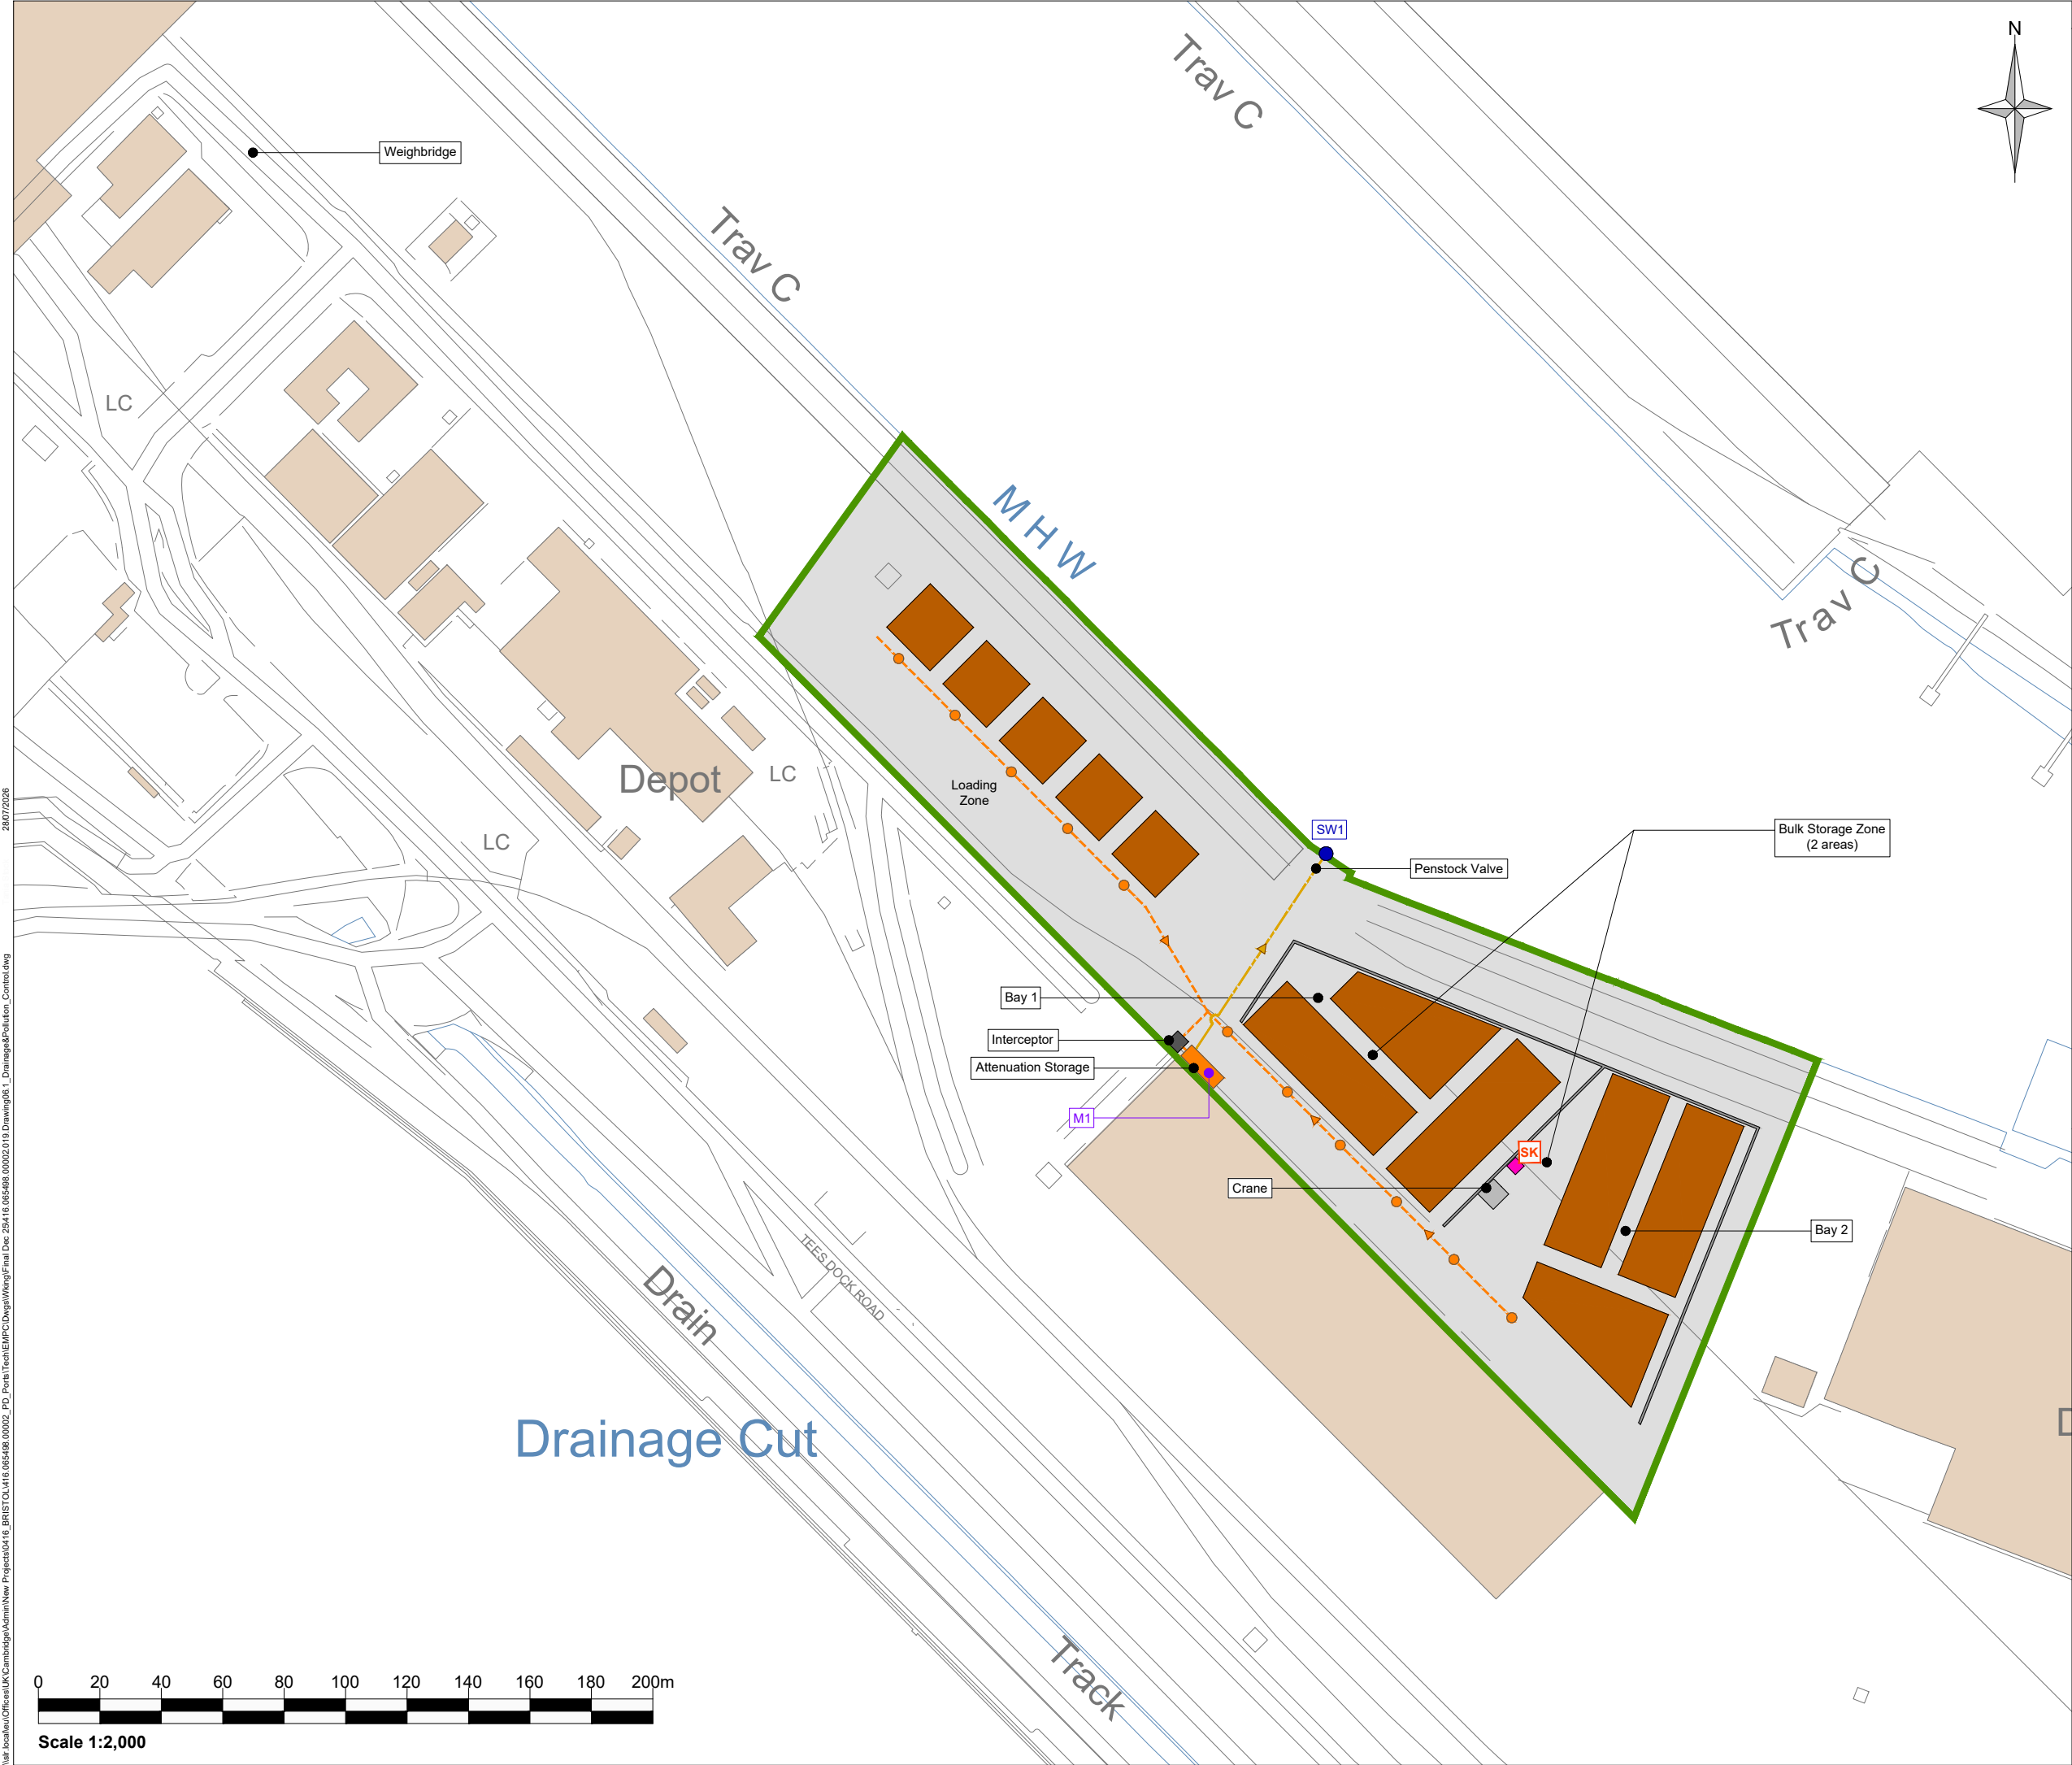

Legend:

- Environmental Permit Boundary
- Concrete Bund
- Storage Pile
- Waste Quarantine Container
- Site Drainage
- Attenuation Output Pipe
- Surface Water Discharge Point
- Monitoring Point
- Spill Kit

1	Site drainage clarified	28.07.26	TS	SM	MD
Rev	Amendments	Date	By	Chk	Auth



www.slrconsulting.com

Client

PD Ports Limited

Project

**PD Teesport
Environmental Permit Application**

Figure Title

Drainage and Pollution Control

Scale 1:2,000 @ A3		SLR Project No. 416.065498.00002	
Designed TS	Drawn TS	Checked MD	Authorised SM
Date	Date Dec 2025	Date Dec 2025	Date Dec 2025

Figure Number

Drawing 06

Rev.

1

28/07/2026

\\slr-local\au\Offices\UK\Cambridge\Admin\New Projects\0416_BRISTOL\416.065498.00002_PD_PortsTech\EMPC\Drawings\Wong\Final Dec 25\416.065498.00002019_Drawing06.1_Drainage&Pollution_Control.dwg