



Application Drawings

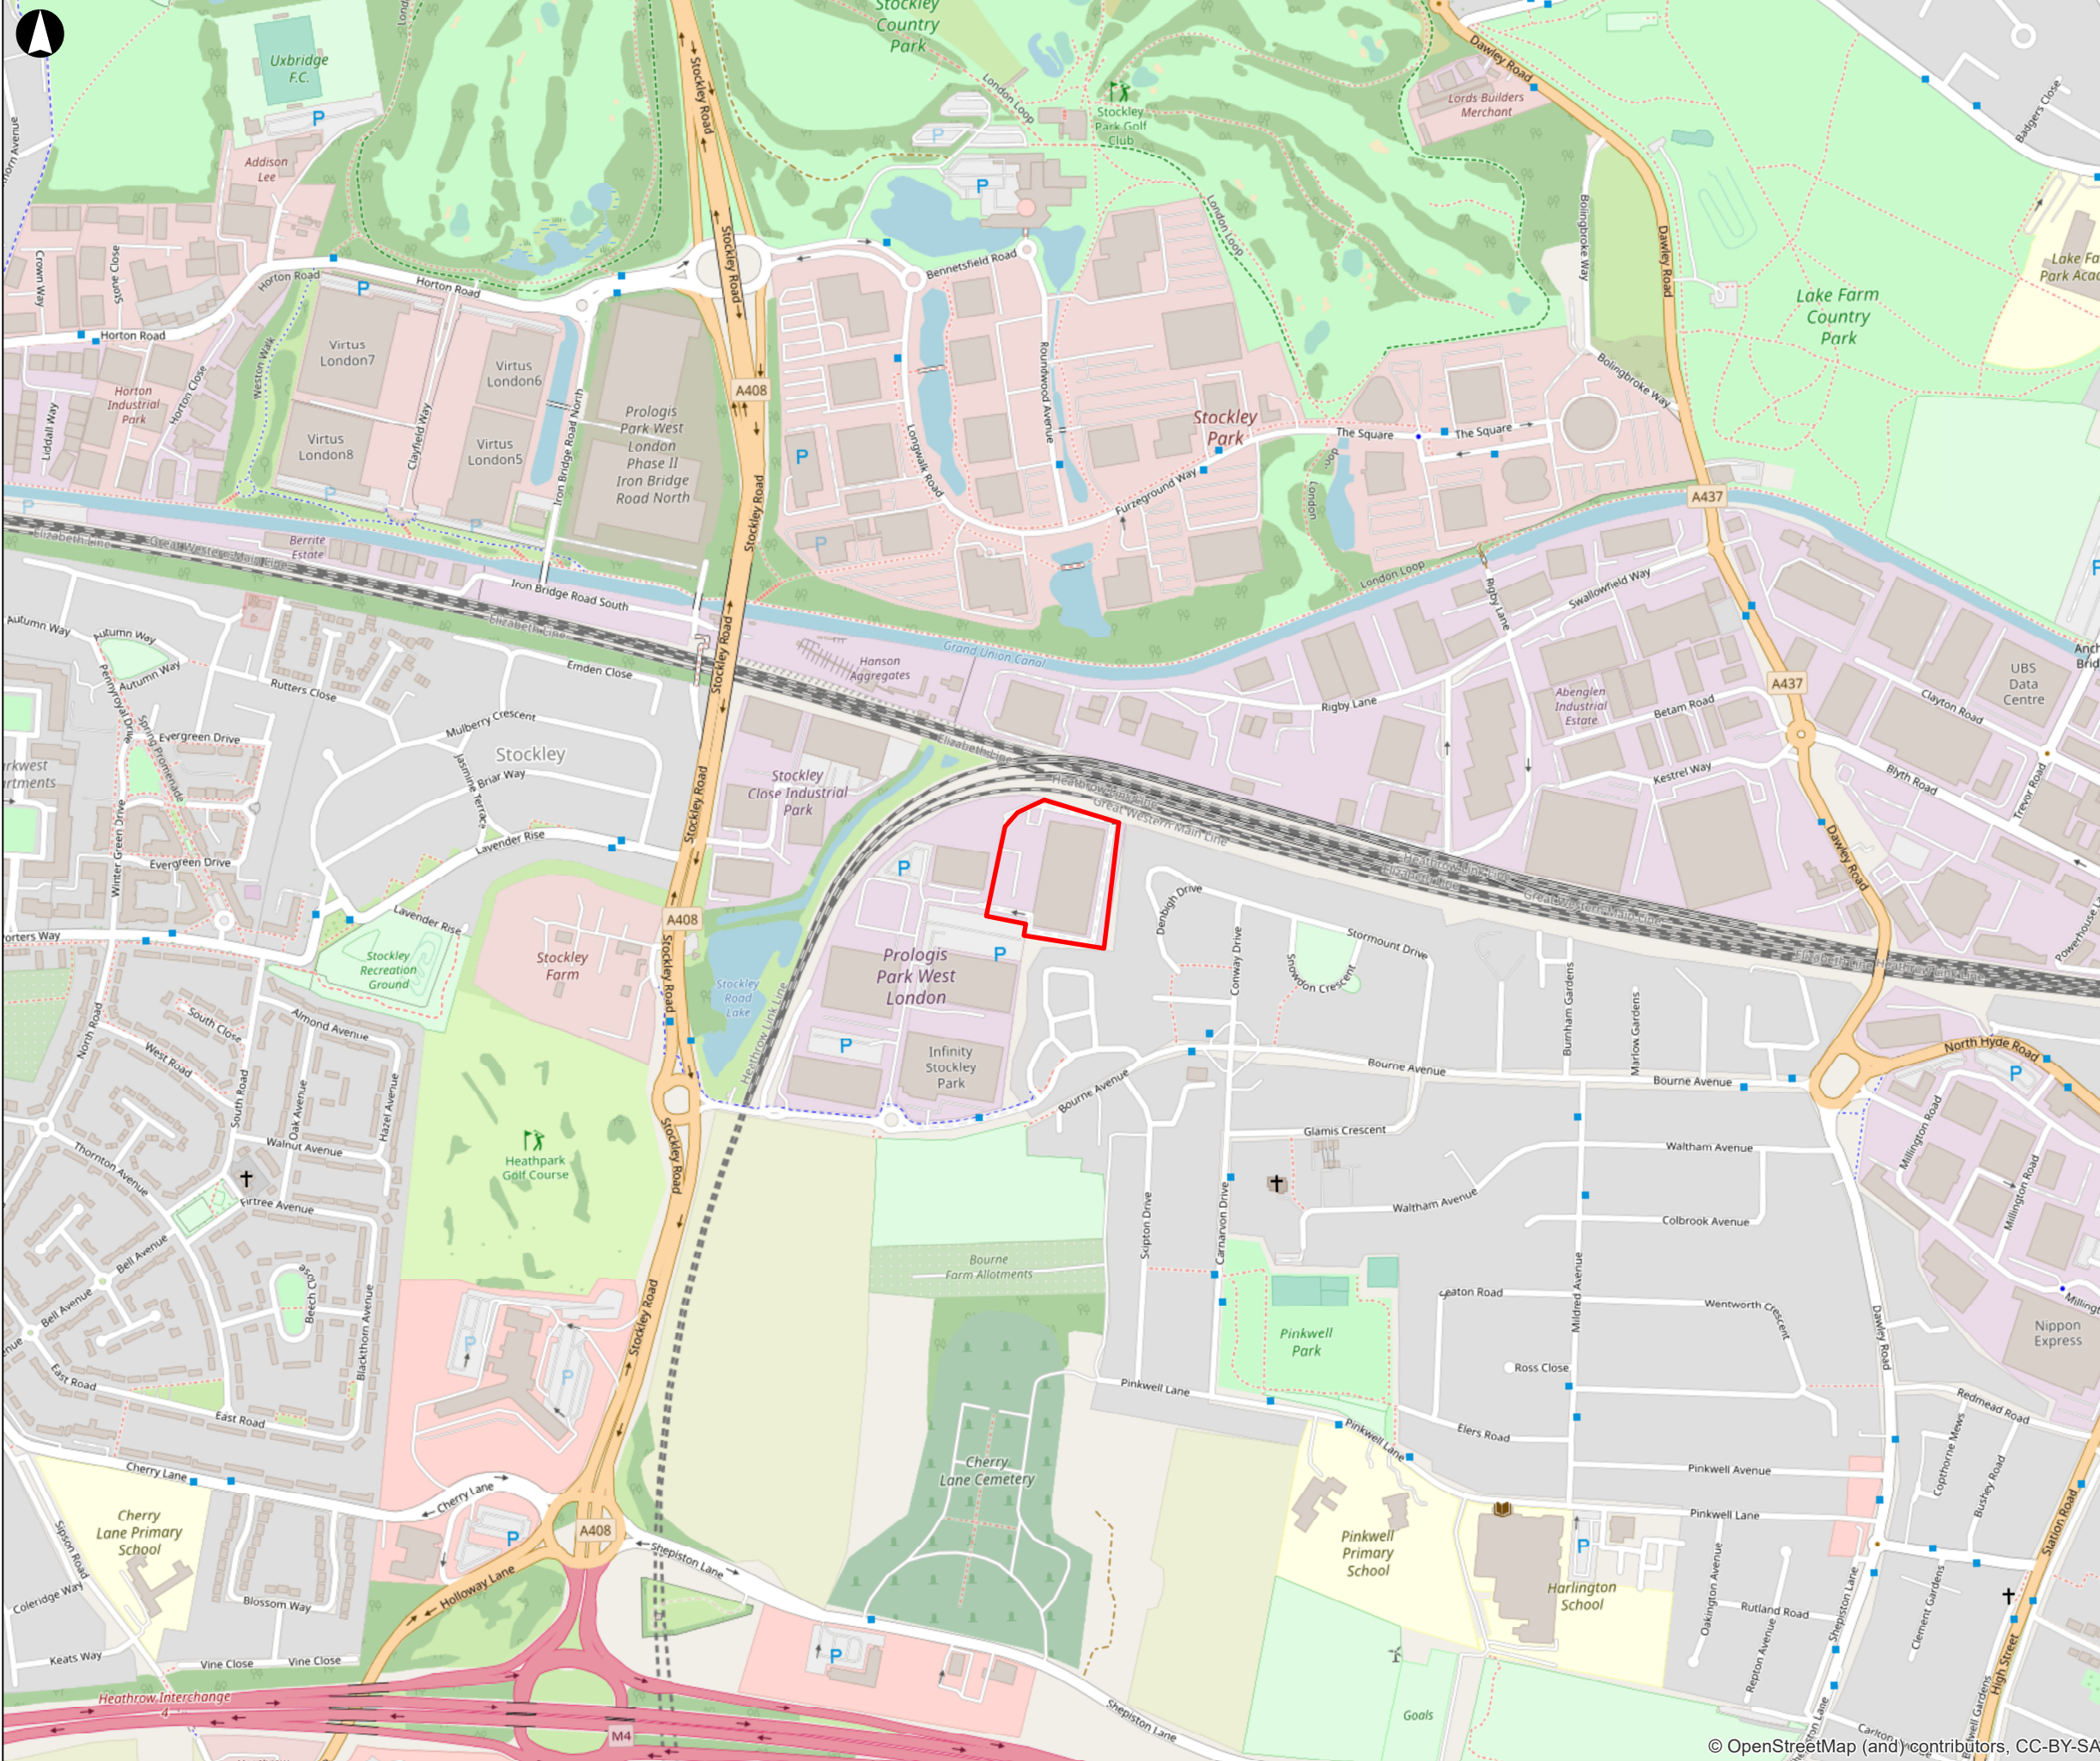

Site Boundary

Coordinate System: British National Grid

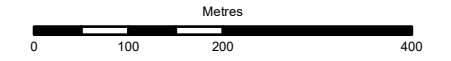

01	25/08/2023	MA	JH	
Rev	Date	By	Chkd	Appd

ARUP

13 Fitzroy Street
 London W1T 4BQ
 Tel +44 20 7636 1531 Fax +44 20 7580 3924
 www.arup.com

Client
VIRTUS

Project Title
London 14 Data Centre

Drawing Title
Site Location Plan

Scale at A3
1:8,000

Role
Permitting

Suitability
Draft


Arup Job No 294760-00	Rev 01
---------------------------------	------------------

Name
LON14-ARP-00-XX-DR-EP-001



- Site Boundary
- 2km Buffer
- 10km Buffer
- Local Wildlife Site
- National Nature Reserve
- Ramsar Site
- Site of Special Scientific Interest
- Special Area of Conservation
- Listed Building

Coordinate System: British National Grid

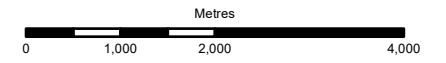

01	25/08/2023	MA	JH	
Rev	Date	By	Chkd	Appd

ARUP

13 Fitzroy Street
 London W1T 4BQ
 Tel +44 20 7636 1531 Fax +44 20 7580 3924
 www.arup.com

Client

VIRTUS HoldCo Ltd.

Project Title

London 14 Data Centre

Drawing Title

Cultural and Natural Heritage

Scale at A3

1:80,000

Role

Permitting

Suitability

Draft

Arup Job No


294760-00

Rev

Name


LON14-ARP-00-XX-DR-EP-004

Source: Esri, Maxar, Earthstar Geographics, and the GIS User Community

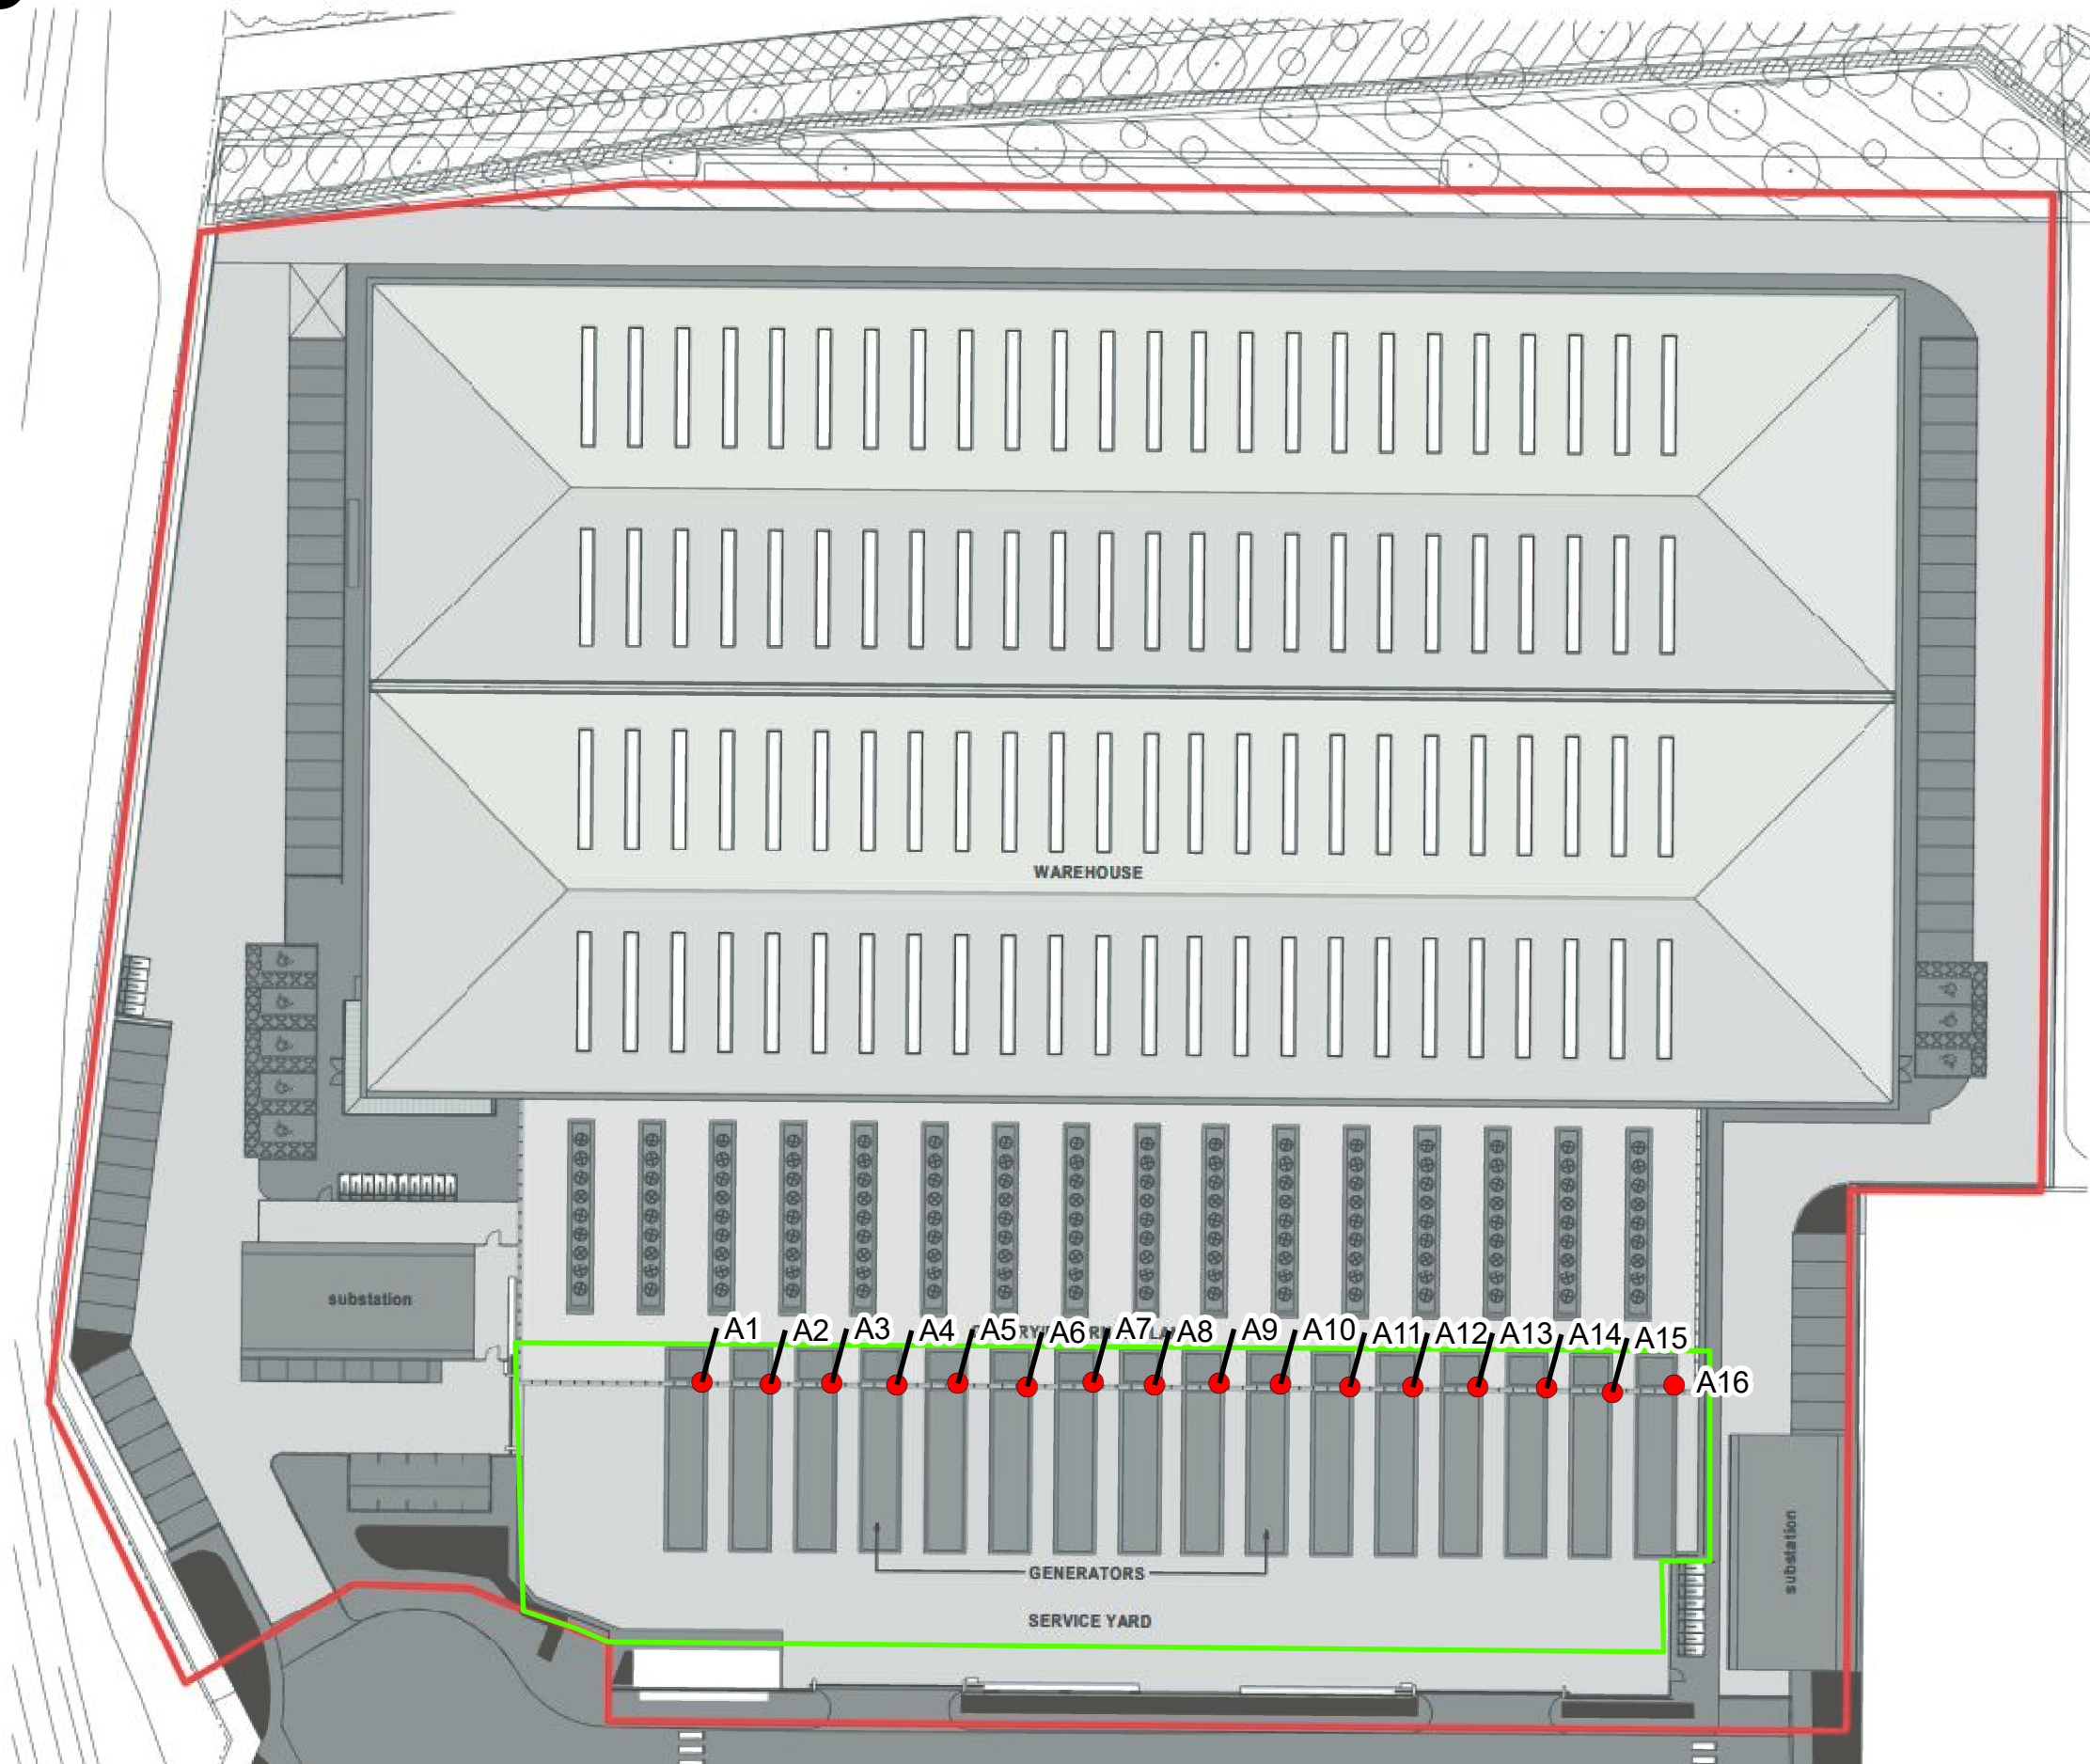

- ▭ Site Boundary
- ▭ Environmental Permitting Boundary
- Generator Air Emission Point

Coordinate System: British National Grid

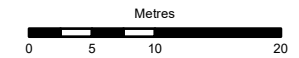

Rev	Date	By	Chkd	Appd
01	07/09/2023	MA	JH	

ARUP

13 Fitzroy Street
 London W1T 4BQ
 Tel +44 20 7636 1531 Fax +44 20 7580 3924
 www.arup.com

Client
VIRTUS HoldCo Ltd.

Project Title
London 14 Data Centre


Drawing Title
Site Layout and Air Emissions Point Plan

Scale at A3
1:600

Role
Permitting


Suitability
Draft

Arup Job No 294760-00	Rev 01
Name LON14-ARP-00-XX-DR-EP-002A	

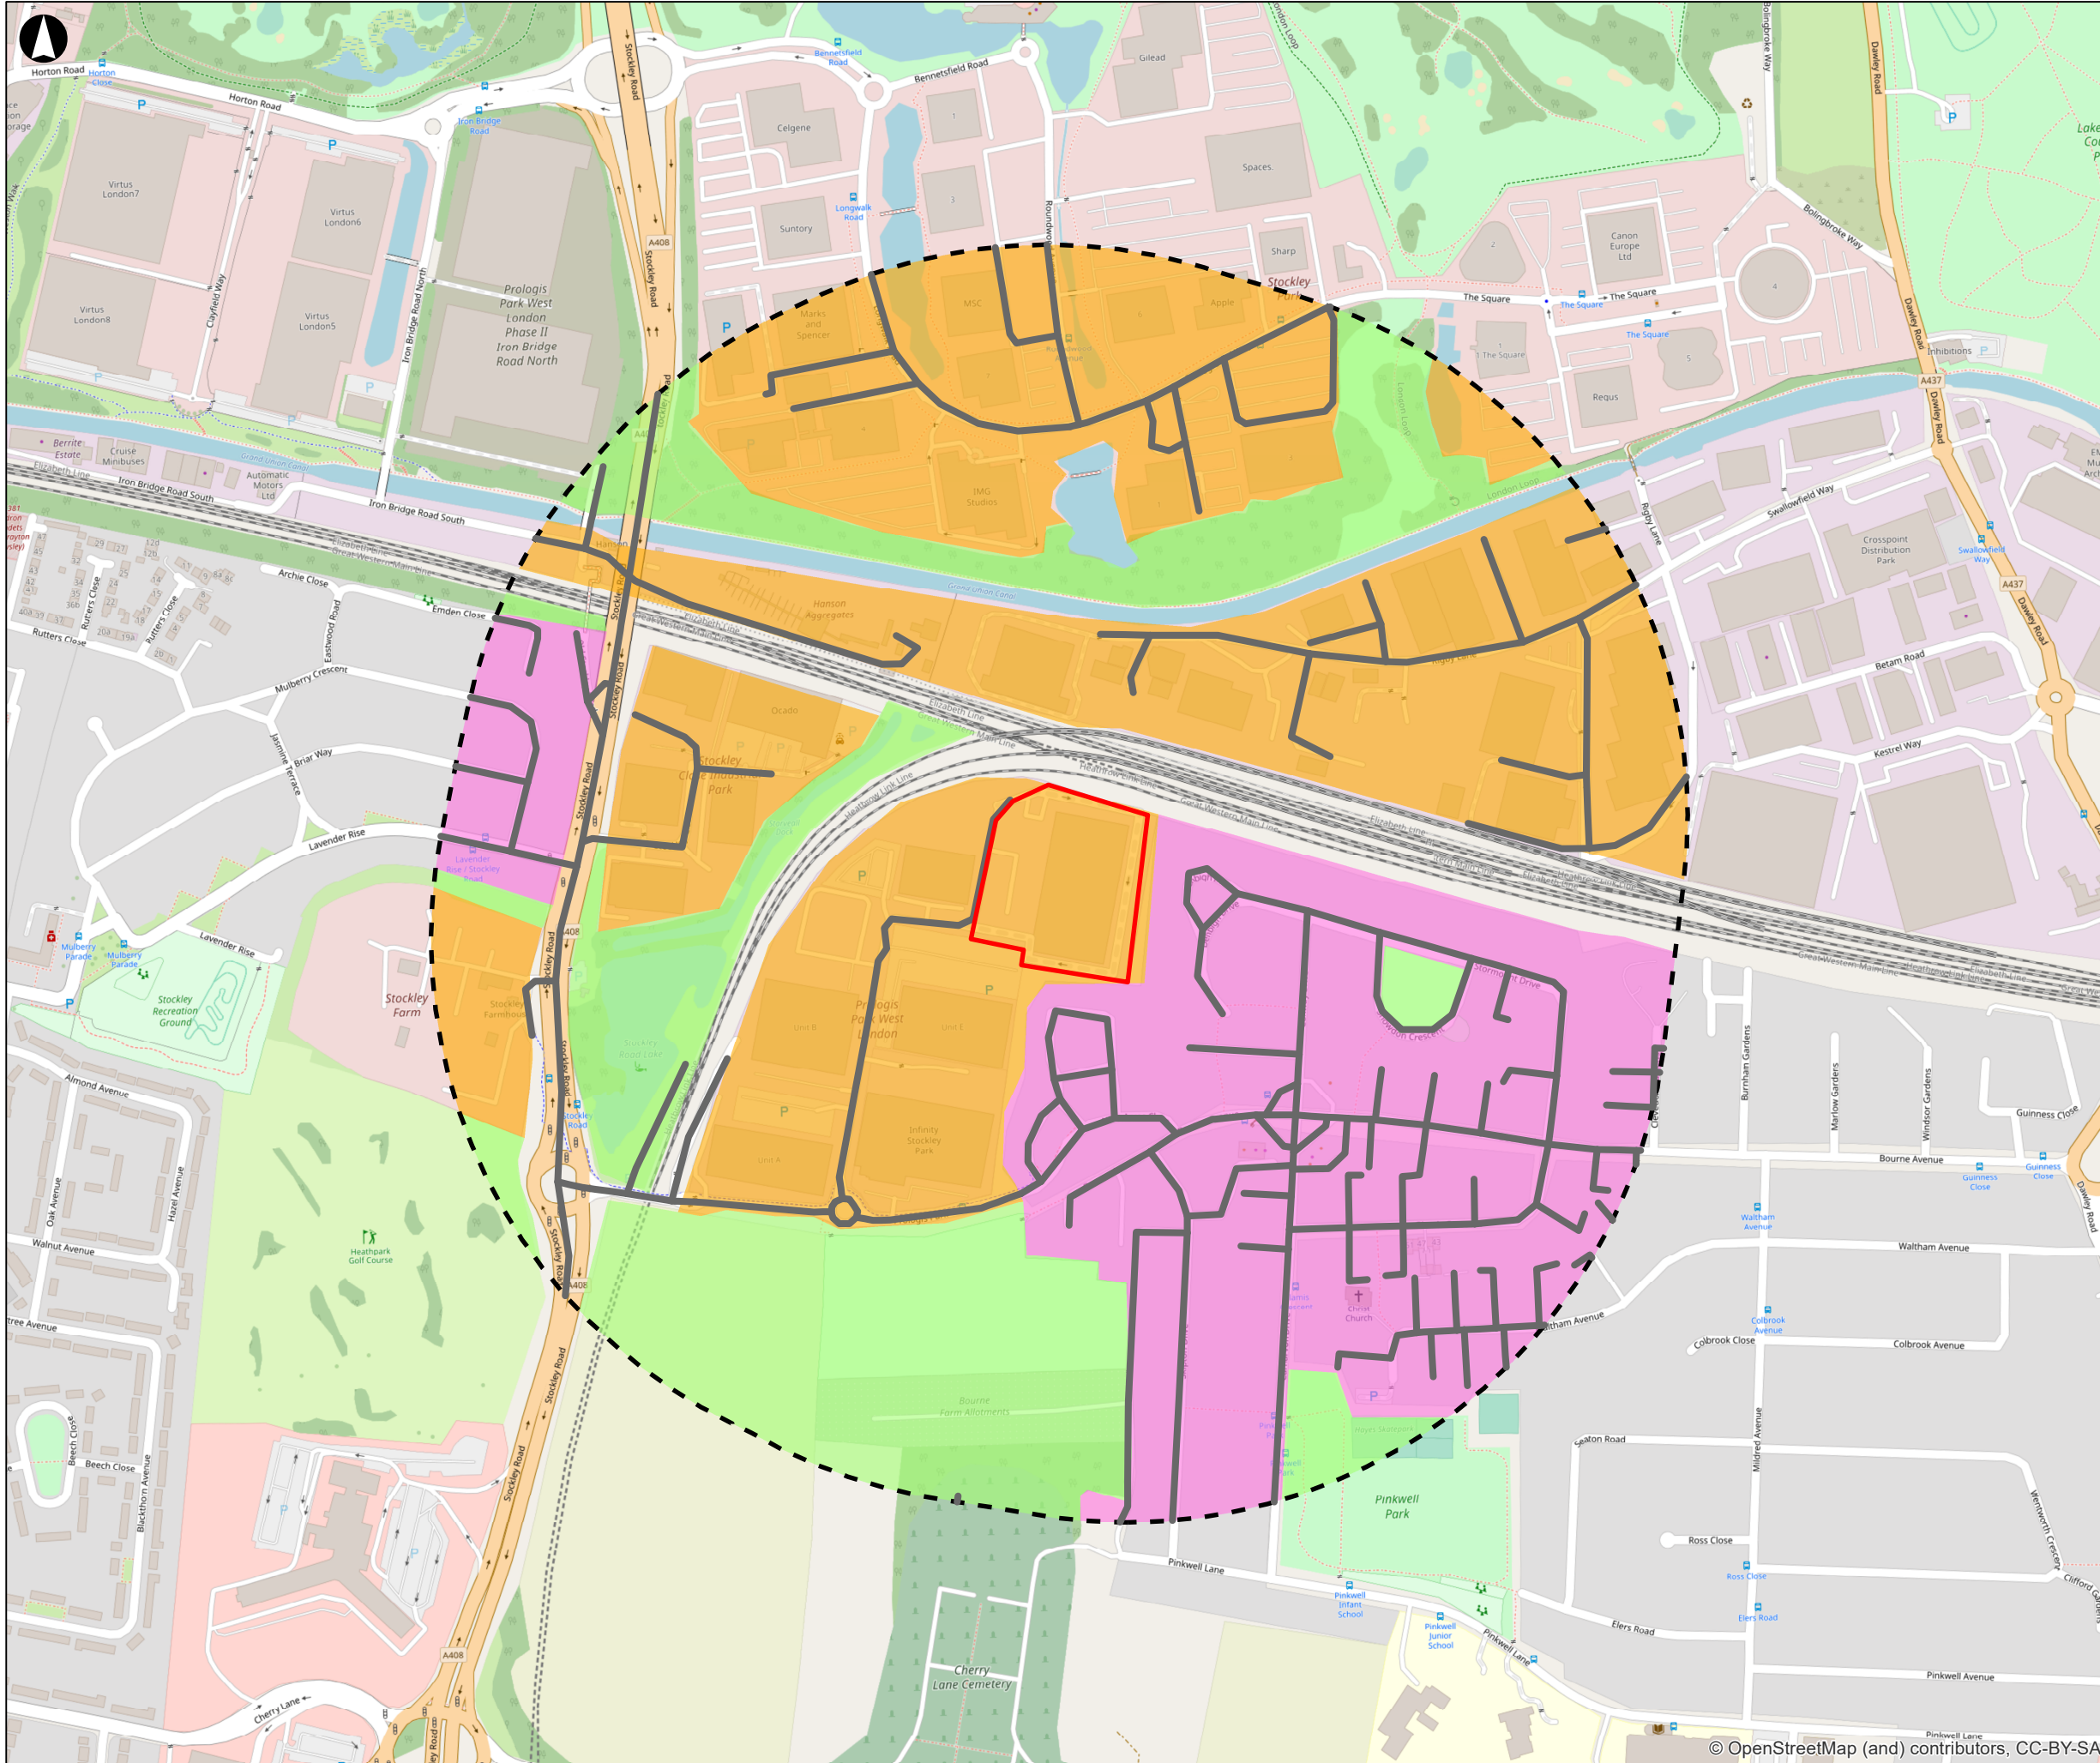

- Site Boundary
- 500m Buffer
- Commercial/ Industrial
- Greenspace
- Residential
- Local Road Network

Coordinate System: British National Grid

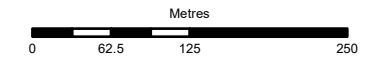

01	25/08/2023	MA	JH	
Rev	Date	By	Chkd	Appd

ARUP

13 Fitzroy Street
 London W1T 4BQ
 Tel +44 20 7636 1531 Fax +44 20 7580 3924
 www.arup.com

Client
VIRTUS HoldCo Ltd.

Project Title
London 14 Data Centre


Drawing Title
Environmental Site Settings

Scale at A3
1:6,000

Role
Permitting


Suitability
Draft

Arup Job No 294760-00	Rev 01
Name LON14-ARP-00-XX-DR-EP-003	

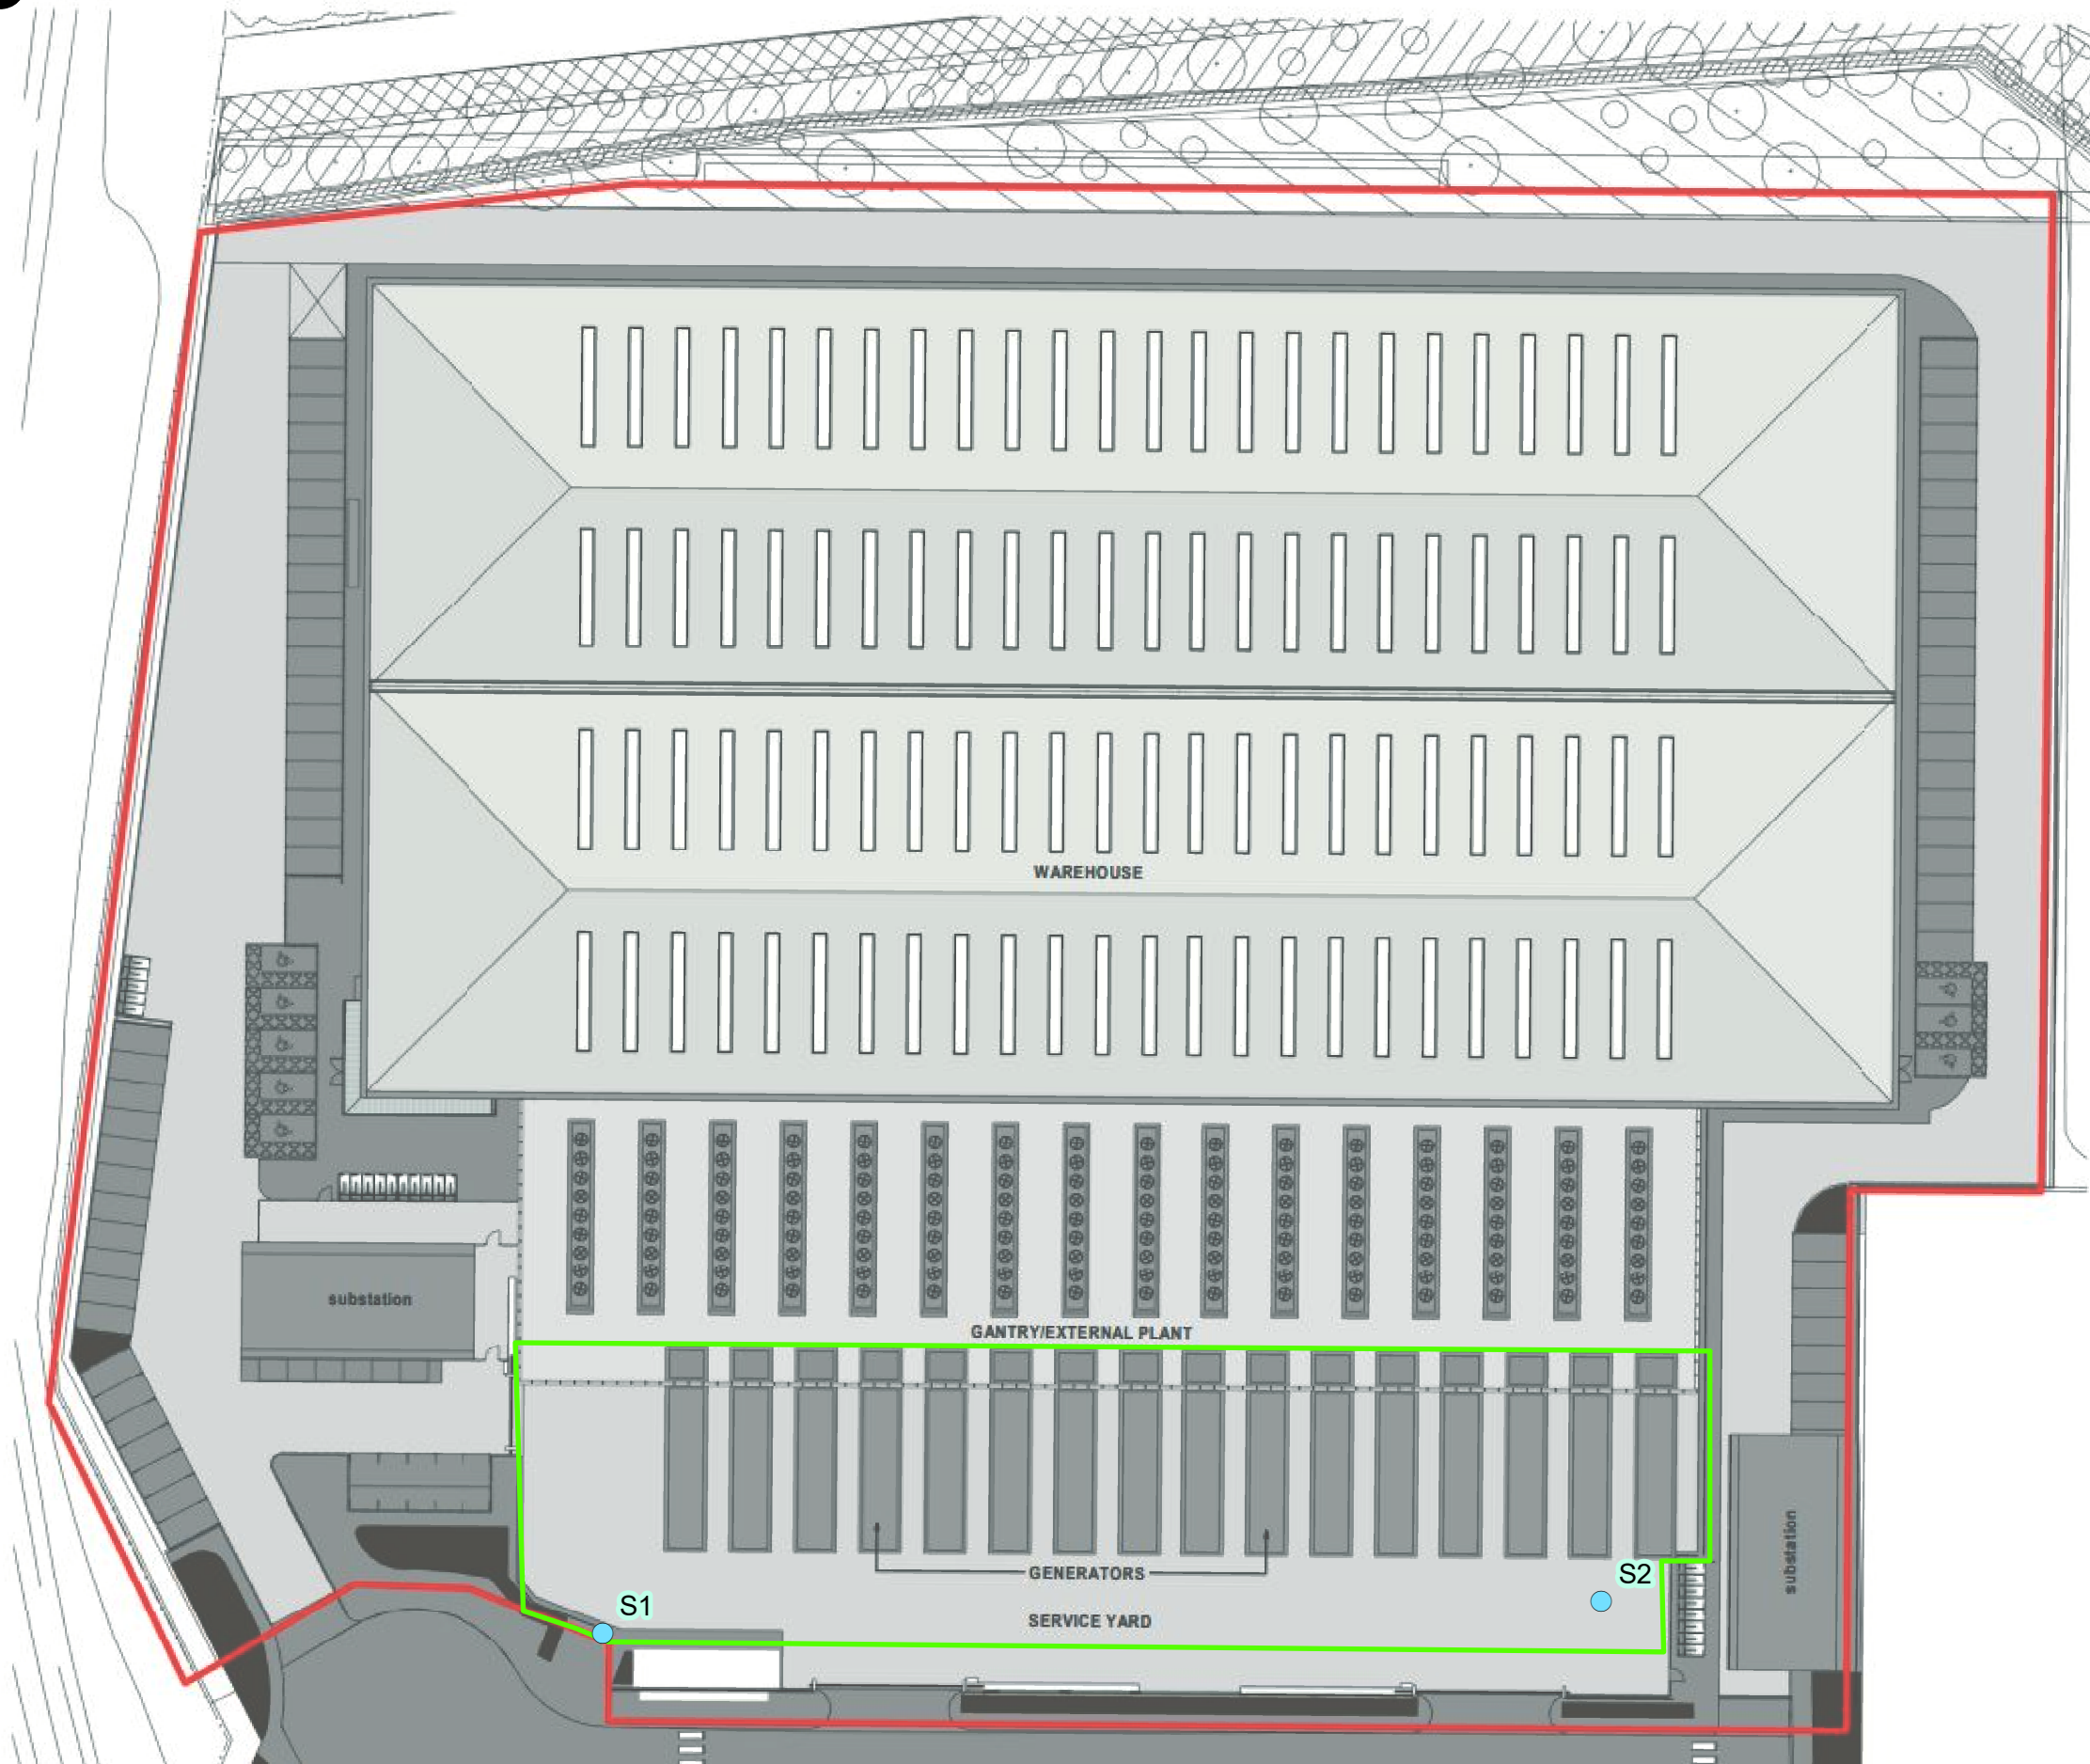

- ▭ Site Boundary
- ▭ Environmental Permitting Boundary
- Water Discharge Point

Coordinate System: British National Grid

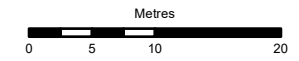

01	07/09/2023	MA	JH	
Rev	Date	By	Chkd	Appd

ARUP

13 Fitzroy Street
 London W1T 4BQ
 Tel +44 20 7636 1531 Fax +44 20 7580 3924
 www.arup.com

Client
VIRTUS HoldCo Ltd.

Project Title
London 14 Data Centre

Drawing Title
Site Layout and Water Emissions Point Plan

Scale at A3
1:600

Role
Permitting

Suitability
Draft

Arup Job No 294760-00	Rev 01
Name LON14-ARP-00-XX-DR-EP-002B	