


Protected Habitats/ Designated ecological habitats e.g. Ramsars, SAC, SPA, SSSI	
44	Wordsworth Way Deciduous Woodland
45	Holloway Lane Deciduous Woodland
46	Holiday Inn Deciduous Woodland
47	M4 Deciduous Woodland
Surface Water e.g. rivers and streams	
48	Pond adjacent to the site
49	Saxon Lake
50	Two ponds Sipson Road
51	Hardcrete Pond
52	Harmondsworth Lane Brook
53	Bath Road Brook
54	Pond
Local Wildlife Sites (LWS)	
55	Carp Ponds and Broads Dock

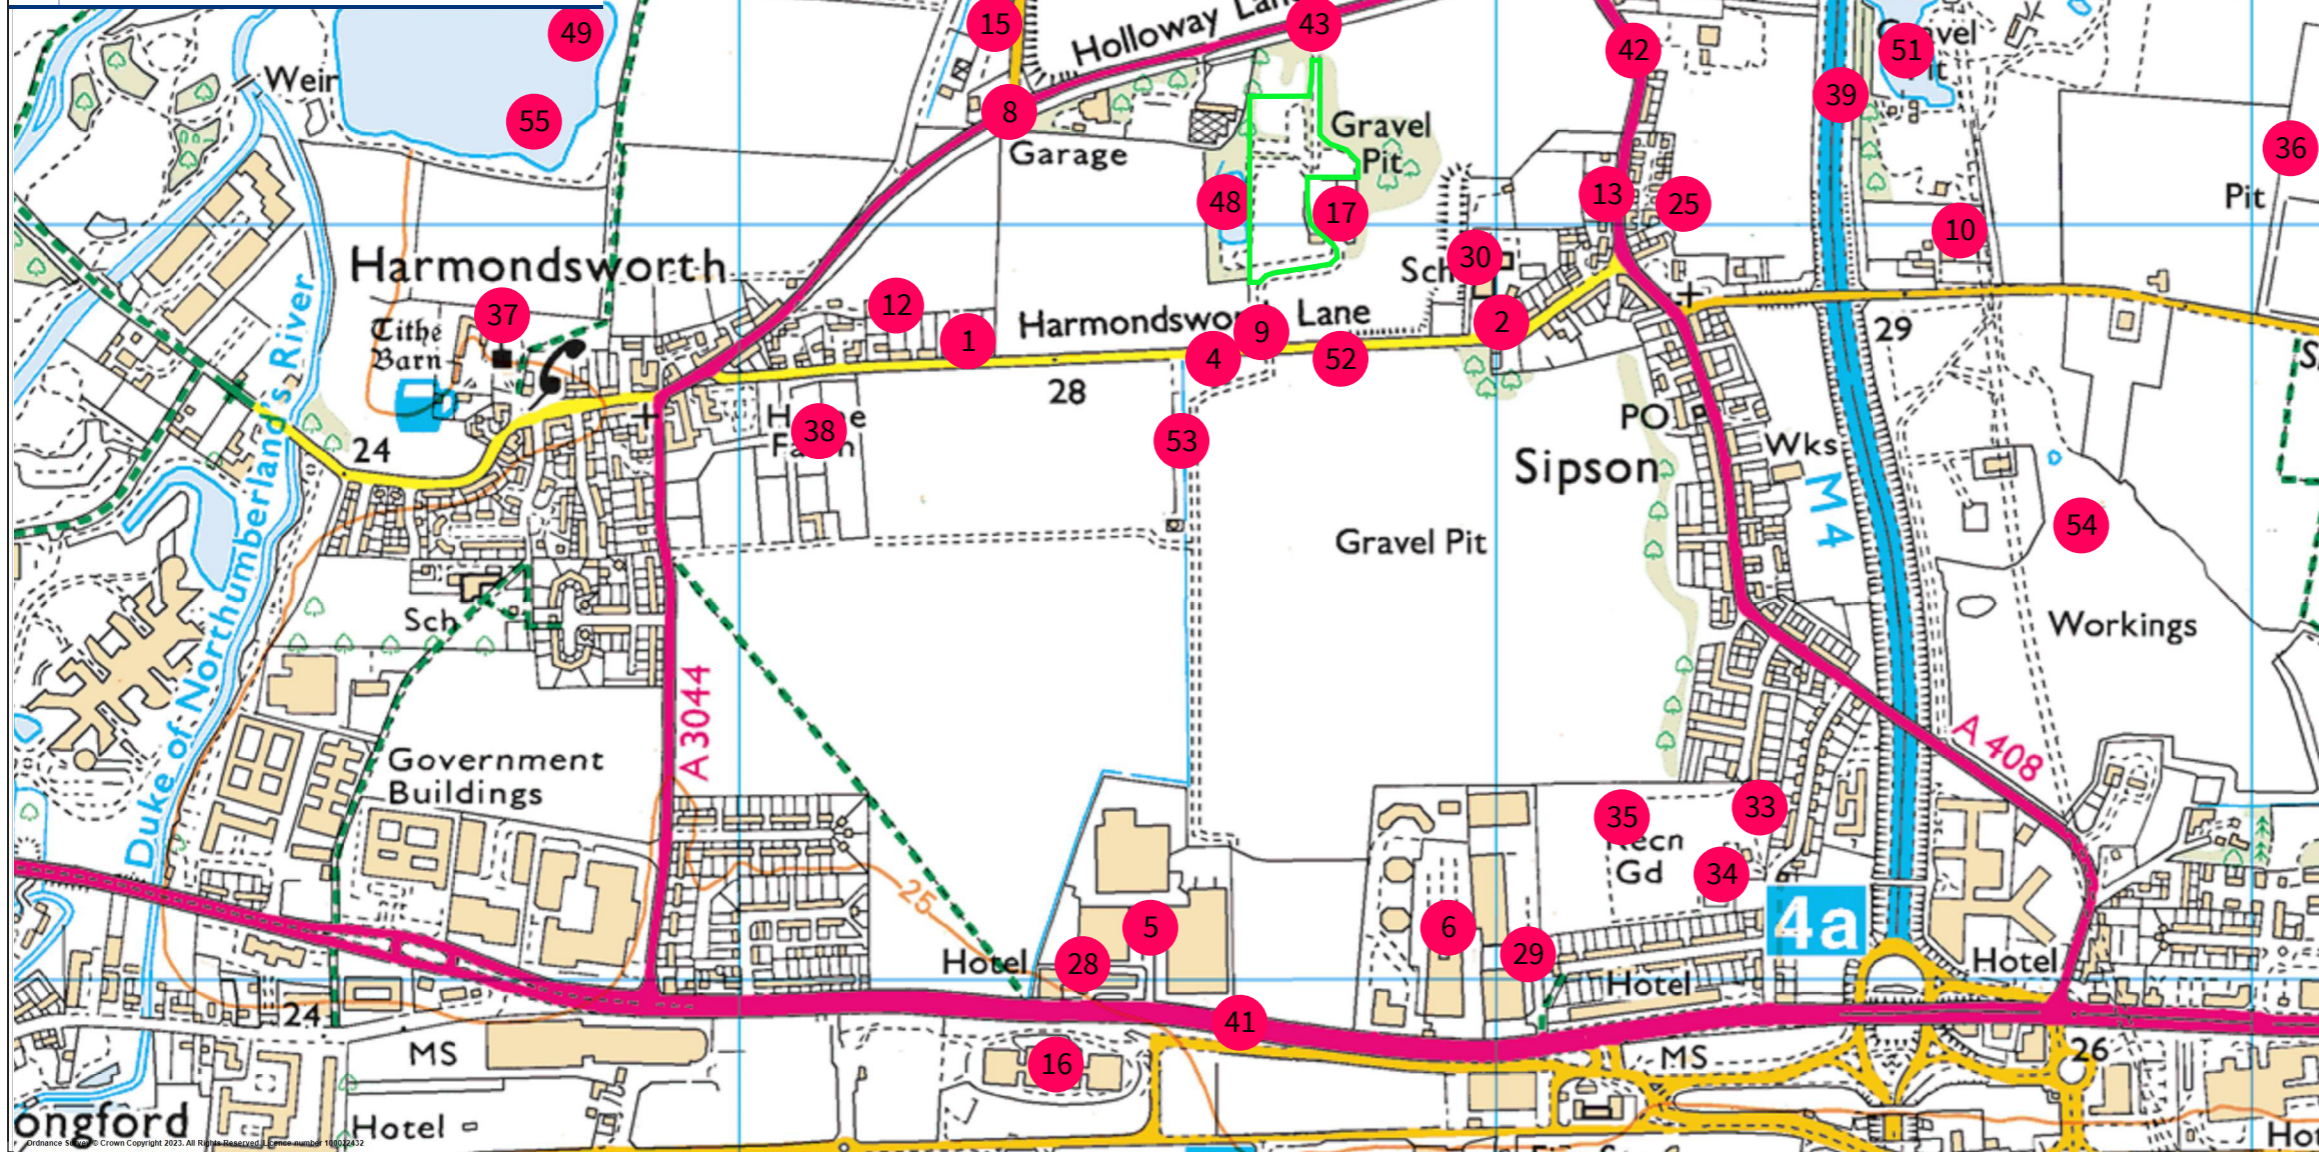

ID	Receptor
Domestic Dwellings	
1	Properties of Harmondsworth
2	Properties of Sipson
3	Properties of West Drayton
4	Property off Harmondsworth Lane
Commercial and Industrial Premises	
5	Industry off Polar Park Lane
6	Industry off Heathrow Boulevard
7	Sipson Road Industry
8	Holloway Lane Industry and Commercial Properties
9	Harmondsworth Road Industry
10	Industry East of Tunnel Road West
11	Heathrow Boxing Club
12	Commercial Properties of Harmondsworth
13	Commercial Properties of Sipson
14	Commercial Properties of West Drayton
15	Holloway Lane Commercial Properties
16	Industry South of Bath Road (A4)
17	Powerday
Schools/Hospitals/Shops/Amenities	
18	Heathrow Holiday Inn and Car Rental Services
19	Novotel – Heathrow Airport and Airport Pick Ups
20	Crowne Plaza Hotel
21	Cherry Lane Childrens Centre
22	Cherry Lane Primary School
23	Once Upon a Daytime Nurseries
24	Laurel Lane Primary School
25	Lady Nafisa Secondary school for Girls
26	St Martins Church of England Primary School
27	LGH Hotels Management Limited
28	Hyatt Place London Heathrow Airport
29	Hotels off Heathrow Boulevard
30	Heathrow Primary School
Sensitive Land Uses	
31	Butterfly Park
32	The Brambles Playground
33	Harmondsworth War Memorial Recreation Ground
34	Sipson Way Playground
35	Sipson Village Recreation ground
36	Little Harlington Playing Field
37	Harmondsworth Barn
38	Home Farm
Highways or Minor Roads	
39	M4 Tunnel Road West & East
40	M4
41	A4 Bath Road
42	A408
43	A3044

Client: SUEZ Recycling and Recovery UK Ltd	Created: GA
	Checked: AB
Project: Holloway Lane AD Facility	Date: 17/07/2023
Title: Receptor Plan	Version: 1
Drawing No: SUEZ/B049182/REC/01	Scale: 1:25,000

Key:	ENVIRONMENTAL PERMIT BOUNDARY
	RECEPTOR LOCATION

2nd Floor,
11 York Street,
Manchester,
M2 2AW
+44 161 874 4659