

- Legend
- Permit boundary

Extent of landfill mound

+1.00

Existing levels

+1.00

Proposed levels

Existing contours

Proposed contours

Existing PROW

Proposed/ Diverted PROW

Section cuts


Utility easement

Existing trees to be retained

Vegetation protection zone

Existing woodland

Proposed Drainage Ditch

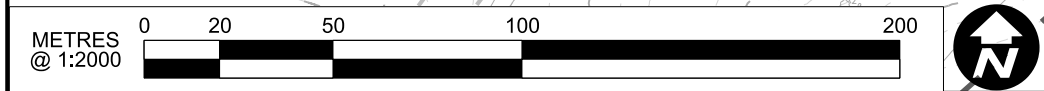

HS2 accepts no responsibility for any circumstances which arise from the reproduction of this document after alteration, amendment or abbreviation or if it is issued in part or issued incompletely in any way.					
P01	RNSP Western Mound WP Submission	RS 03/04/20	EW 03/04/20		© Crown Copyright and database right 2018. All rights reserved. Ordnance Survey Licence number 100049190
P02	RNSP_Western Mound WP Final Subm.	RS 20/05/20	EW 22/05/20		© Crown Copyright material is reproduced with the permission of Land Registry under delegated authority from the Controller of HMSO. This material was last updated on 2018 and may not be copied, distributed, sold or published without the formal permission of Land Registry. Only an official copy of a title plan or register obtained from the Land Registry may be used for legal or other official purposes.
C01	RNSP_Western Mound WP Final Subm.	RS 20/05/20	EW 22/05/20	LN 03/06/20	
P03	RNSP_WP Final Re-Submission B	PK 10/02/21	GB 10/02/21	---	
Rev	Description	Drawn	Checked	Con App	HS2 App

Legends/Notes:
G1. All dimensions are in millimetres unless noted otherwise.
G2. All levels are in metres relative to OD (Ordnance Datum, Newlyn) unless noted otherwise.
G3. Chainages are expressed in metres and measured from Euston Station.
G4. Global coordinates are indicated by Eastings (E) and Northings (N) to the project snake grid.
G5. All angles are in degrees (0°-360°) unless noted otherwise.
G6. Dimensions are not to be scaled from the drawing.

HS2

Registered in England Registration No. 06791686
Registered office: 2 Snow Hill, Queensway, Birmingham, B4 6GA

OFFICIAL

Creator/Originator
SCS JV - Design House

Zone	Ruislip Sustainable Placements			Project/Contract HS2-MWCC SCS Sector S2		
Design Stage	Detailed Design			Discipline/Function Landscaping		
Drawing Title Ruislip Sustainable Placements-Northern Landfill Permit Application D-ESSD5A Location of geological section	Drawn	Checked	Approved			
	P Kluz	G.Berhane	C.Gomez			
	Date 10/02/21	Scale 1:2000	Size A1			
Drawing No. 1MC04-SCJ_SDH-LS-DGA-SS05_SL07-711006				Rev. P03		