


			-	-	-		_	
						HS2 accepts no responsibility for any circumstances which arise from the reproduction of this document after alteration, amendment or abbreviation or if it is issued in part or issued incompletely in any way.	GĨ.	<ul> <li>All dimensions are in millimetres unless.</li> <li>All levels are in metres relative to OD ( unless noted otherwise.</li> <li>Chainages are expressed in metres an Station.</li> <li>Global coordinates are indicated by Ea the project snake grid.</li> <li>All angles are in degrees (0°360°) unle</li> <li>Dimensions are not to be scaled from the state of the stat</li></ul>
P01	RNSP Western Mound WP Submission	RS 03/04/20	EW 03/04/20			© Crown Copyright and database right 2018. All rights reserved. Ordnance Survey Licence number 100049190	G3.	
P02	RNSP_Western Mound WP Final Subm.	RS 27/05/20	EW 27/05/20			© Crown Copyright material is reproduced with the permission of Land Registry under delegated authority from the Controller of HMSO. This material was last updated on 2018 and may not be copied, distributed.	G5.	
C01	RNSP_Western Mound WP Final Subm.	RS 27/05/20	EW 27/05/20	LN 03/06/20		Sold or published without the formal permission of Land Registry. Only an official copy of a title plan or register obtained from the Land Registry may be used for legal or other official purposes.	G6.	
P03	RNSP_WP Final Re-Submission B	PK 10/02/21	GB 10/02/21					
Rev	Description	Drawn	Checked	Con App	HS2 App	Scale with caution as distortion can occur.		

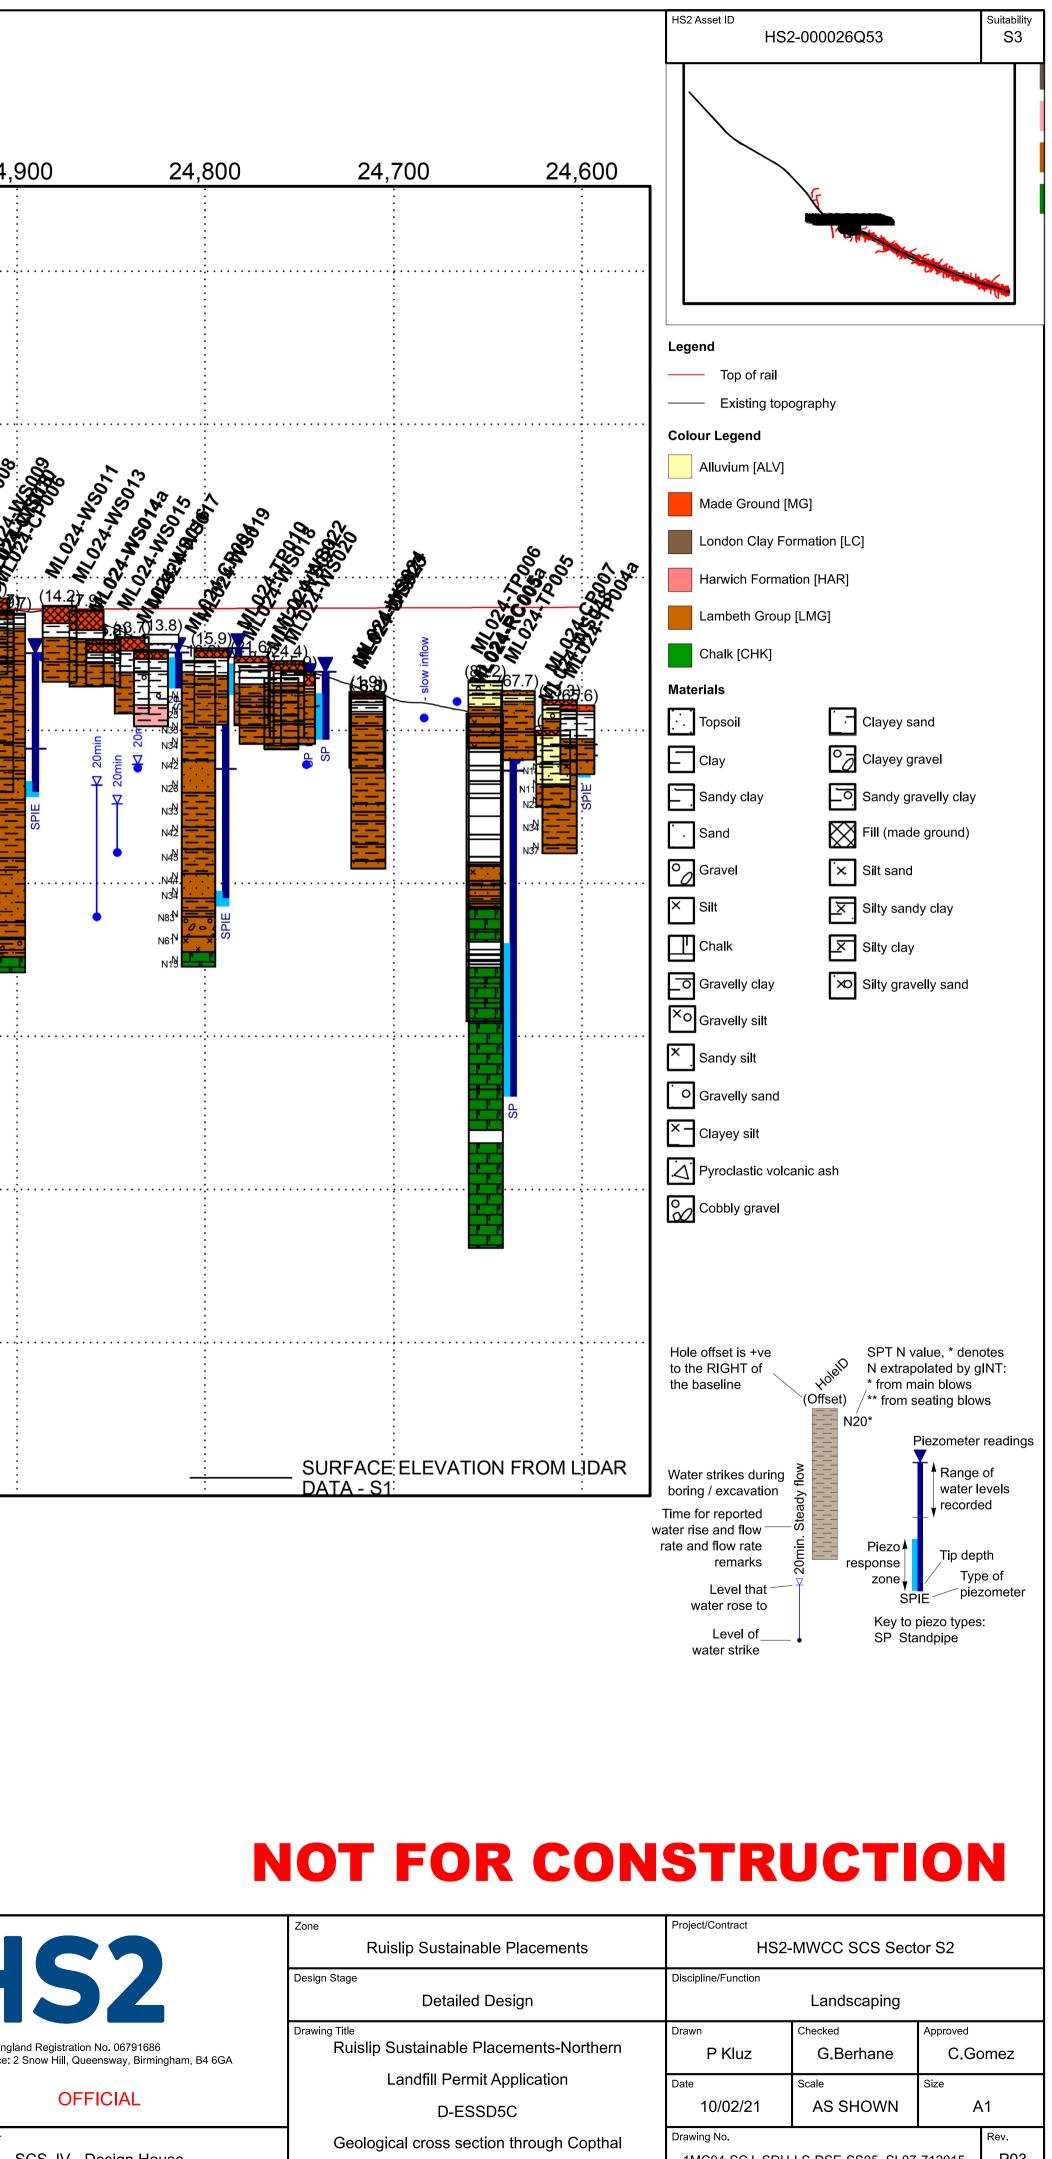

SCS JV - Design House