
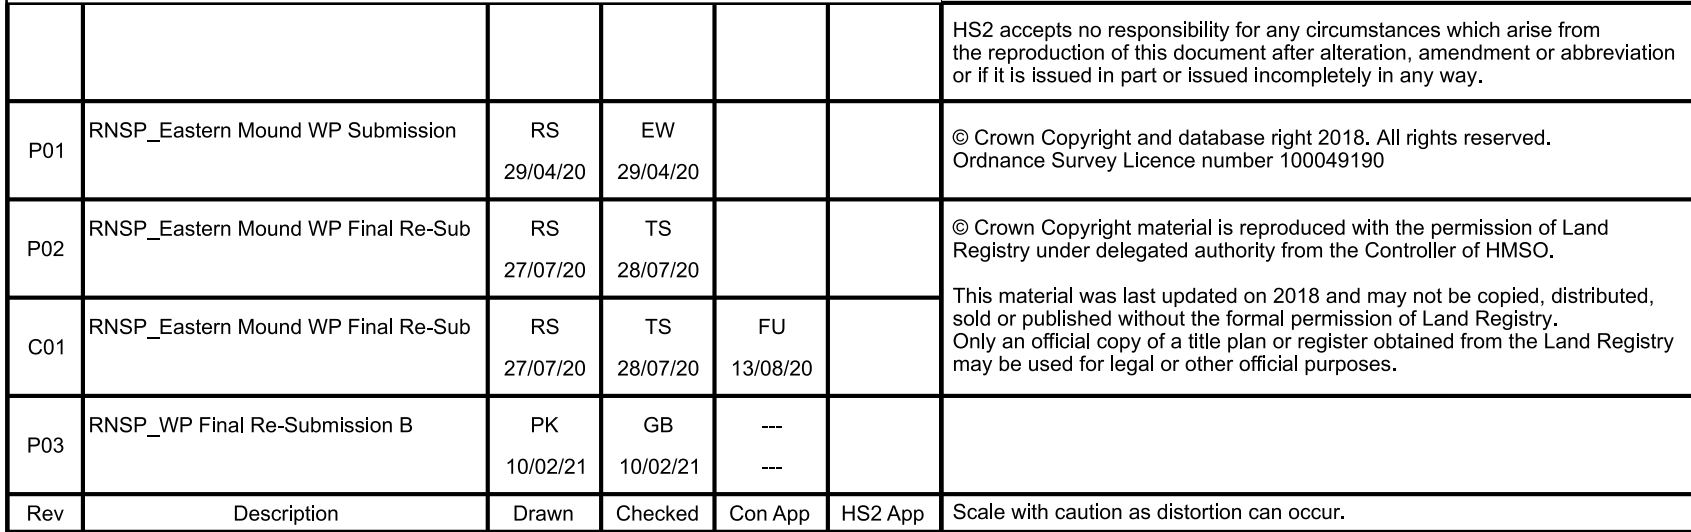
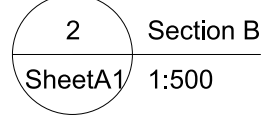


— Eastern permit boundary
— Proposed topography
- - - Existing topography

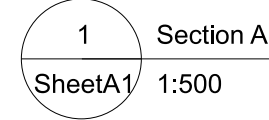

NOT FOR CONSTRUCTION

Zone	Project/Contract		
Ruislip Sustainable Placements	HS2-MWCC SCS Sector S2		
Design Stage	Discipline/Function		
Detailed Design	Landscaping		
Drawing Title	Drawn	Checked	Approved
Ruislip Sustainable Placements-Northern Landfill Permit Application D-ESSD4A Cross Sections Sheet 1 of 2	P Kluz	G.Berhane	C.Gomez
	Date	Scale	Size
	10/02/21	1:500	A1
	Drawing No. 1MC04-SCJ_SDH-LS-DSE-SS05_SL07-712021		Rev. P03