
P03	NSP_WP Final Re-Submission B	10/02/21	10/02/21		Scale with caution as distortion can occur.	
	NCD W/D Final Da Submission D	РК	GB			
C01 RI	NSP_Eastern Mound WP Final Re-Sub	RS 27/07/20	TS 28/07/20	FU 13/08/20	Sold or published without the formal permission of Land Registry. Only an official copy of a title plan or register obtained from the Land Registry may be used for legal or other official purposes.	 Legends/Notes: G1. All dimensions are in millimetres unless noted otherwise. G2. All levels are in metres relative to OD (Ord unless noted otherwise. G3. Chainages are expressed in metres and m Station. G4. Global coordinates are indicated by Easting the project snake grid. G5. All angles are in degrees (0°360°) unless noted otherwise. G6. Dimensions are not to be scaled from the project snake grid.
P02	NSP_Eastern Mound WP Final Re-Sub	RS 27/07/20	TS 28/07/20		© Crown Copyright material is reproduced with the permission of Land Registry under delegated authority from the Controller of HMSO. This material was last updated on 2018 and may not be copied, distributed,	
P01 RI	NSP_Eastern Mound WP Submission	RS 29/04/20	EW 29/04/20		© Crown Copyright and database right 2018. All rights reserved. Ordnance Survey Licence number 100049190	
					HS2 accepts no responsibility for any circumstances which arise from the reproduction of this document after alteration, amendment or abbreviation or if it is issued in part or issued incompletely in any way.	

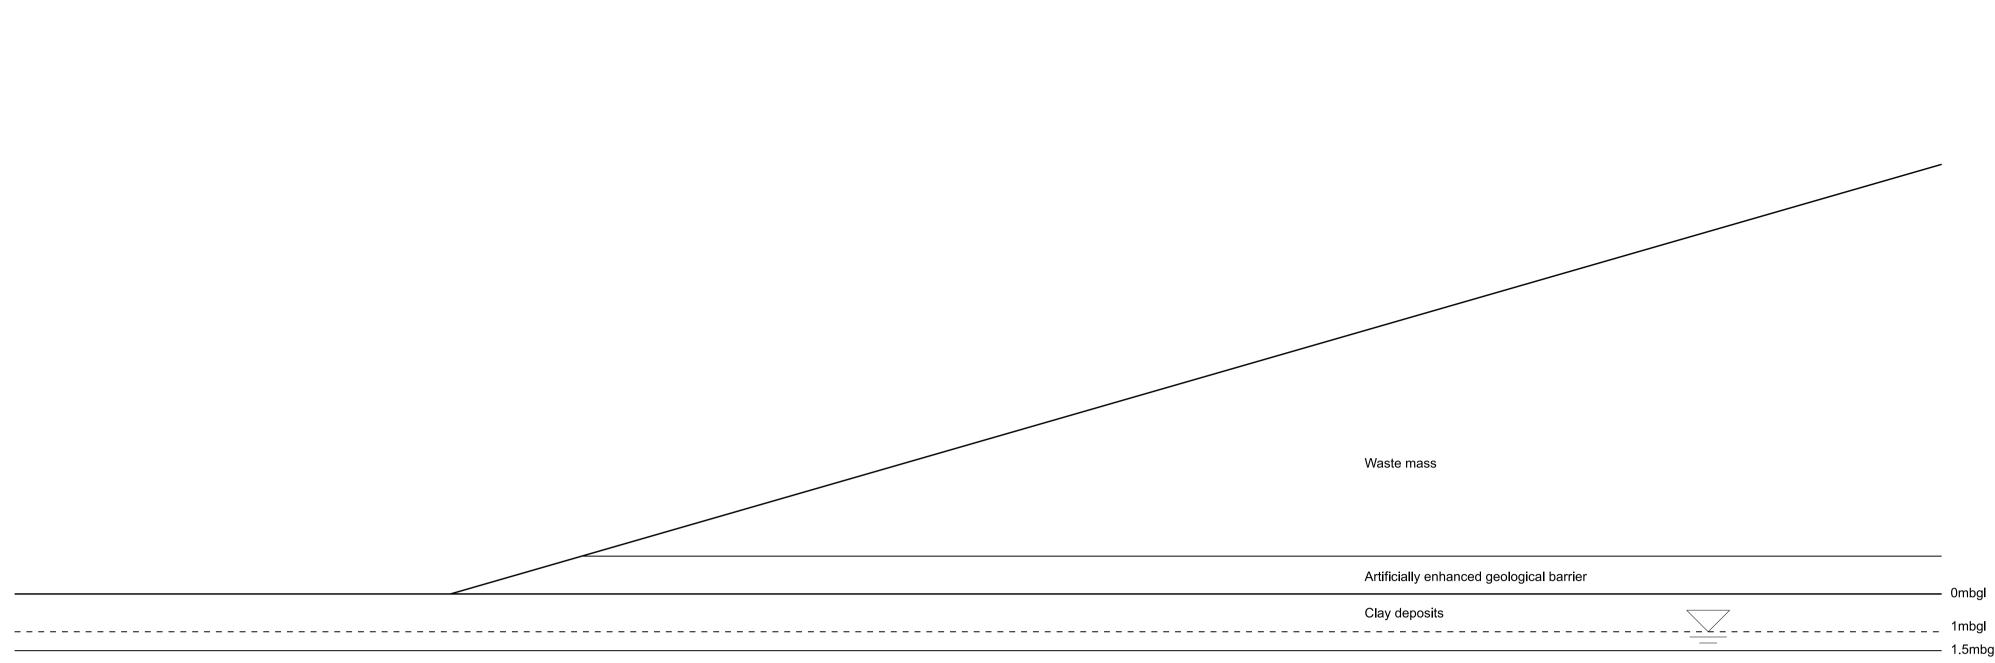

London clay

Harwich formation

Lambeth group

Seaford and Newhaven formation



HS2 Registered in England Registration No. 06791686 Registered office: 2 Snow Hill, Queensway, Birmingham, B4 6GA OFFICIAL Creator/Originator

s noted otherwise. Ordnance Datum, Newlyn)

d measured from Euston

stings (E) and Northings (N) to

ss noted otherwise. he drawing.

SCS JV - Design House

— 30mbgl

Design Stage

Drawing Title

NOT FOR CONSTRUCTION Project/Contract Zone

Discipline/Function

P Kluz

10/02/21

Drawn

Date

Drawing No.

HS2-MWCC SCS Sector S2

Landscaping

G.Berhane

NTS

Approved

Size

C.Gomez

A1

Rev.

P03

Checked

Scale

1MC04-SCJ_SDH-LS-DSE-SS05_SL07-712026

Ruislip Sustainable Placements

Detailed Design

Ruislip Sustainable Placements-Northern

Landfill Permit Application

Conceptual Site Model

- 15.5mbgl — 17.5mbgl

1.5mbgl

HS2 Asset ID HS2-000026Q53