


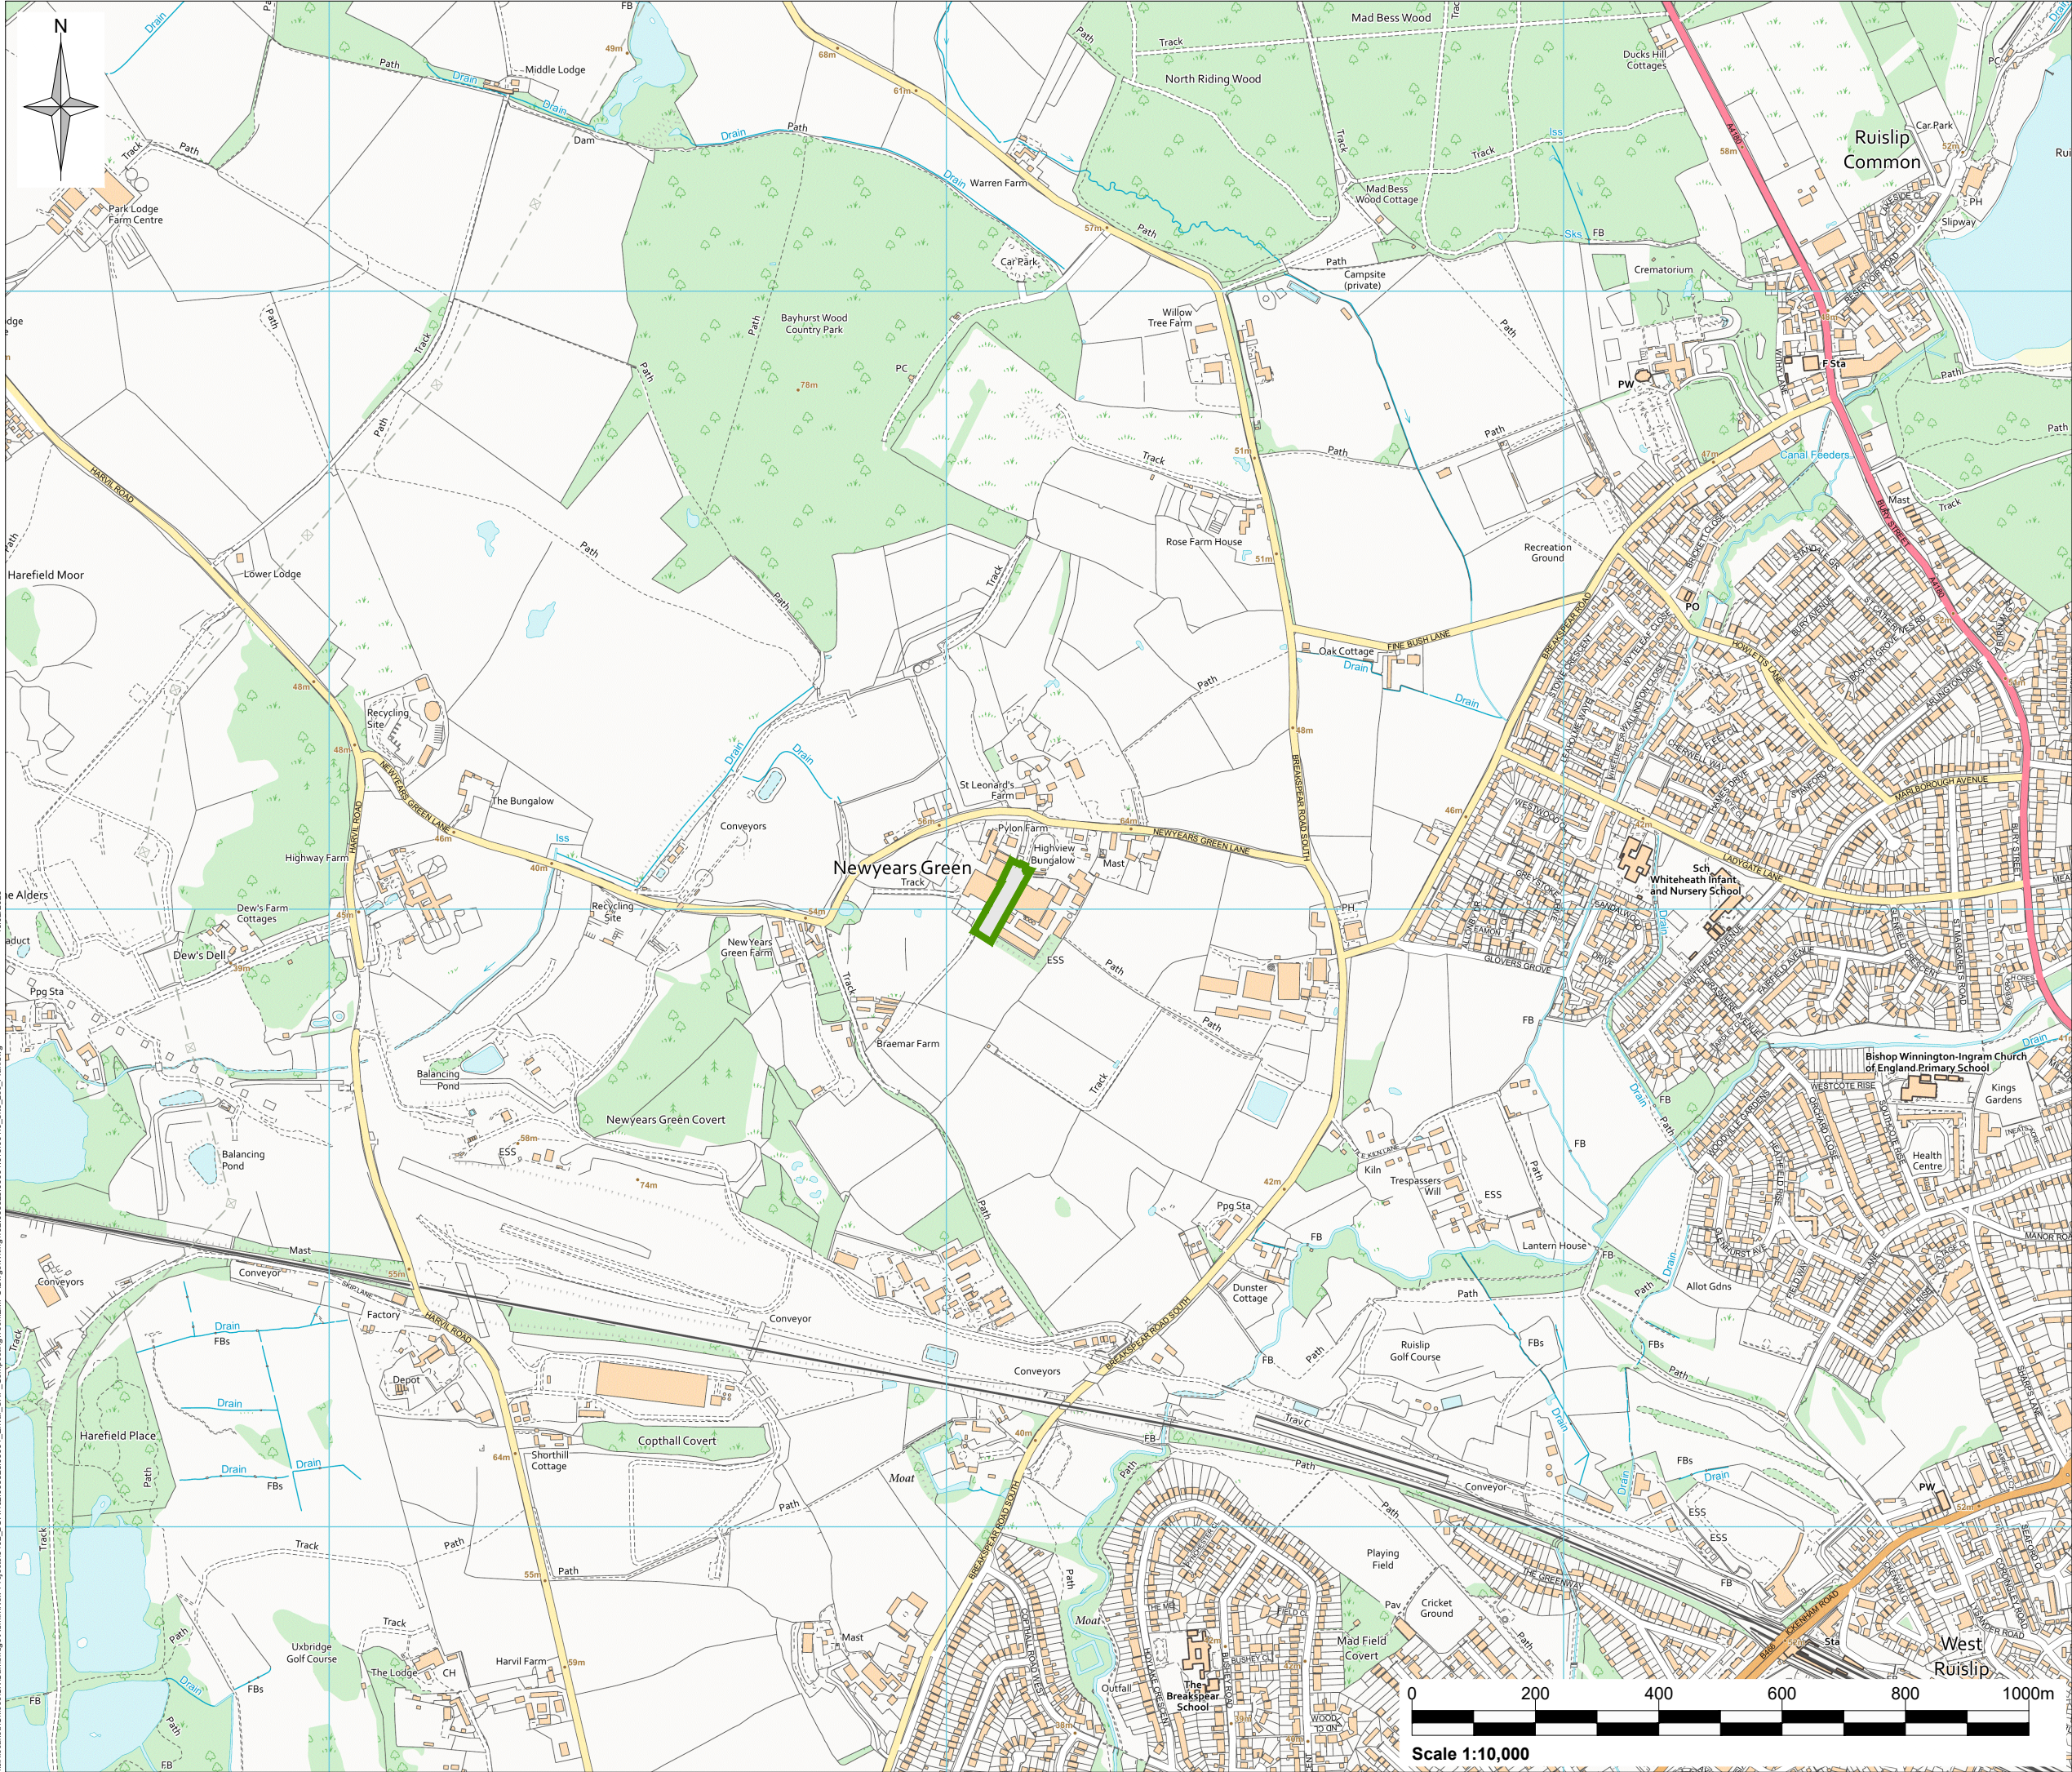

Legend:

Environmental Permit Boundary

Rev	Amendments	Date	By	Chk	Auth
 www.slrconsulting.com					
Client West London Composting Ltd					
Project Envir SRP					
Figure Title Site Location Plan					
Scale 1:10,000 @ A3		SLR Project No. 402.065523.00001			
Designed	Drawn TS	Checked GS	Authorised MD		
Date	Date Nov 2024	Date Nov 2024	Date Nov 2024		
Figure Number 001					Rev. 0