


Key / Notes

Existing buildings and infrastructure

Proposed buildings and infrastructure

The details are indicative and may change subject to final design

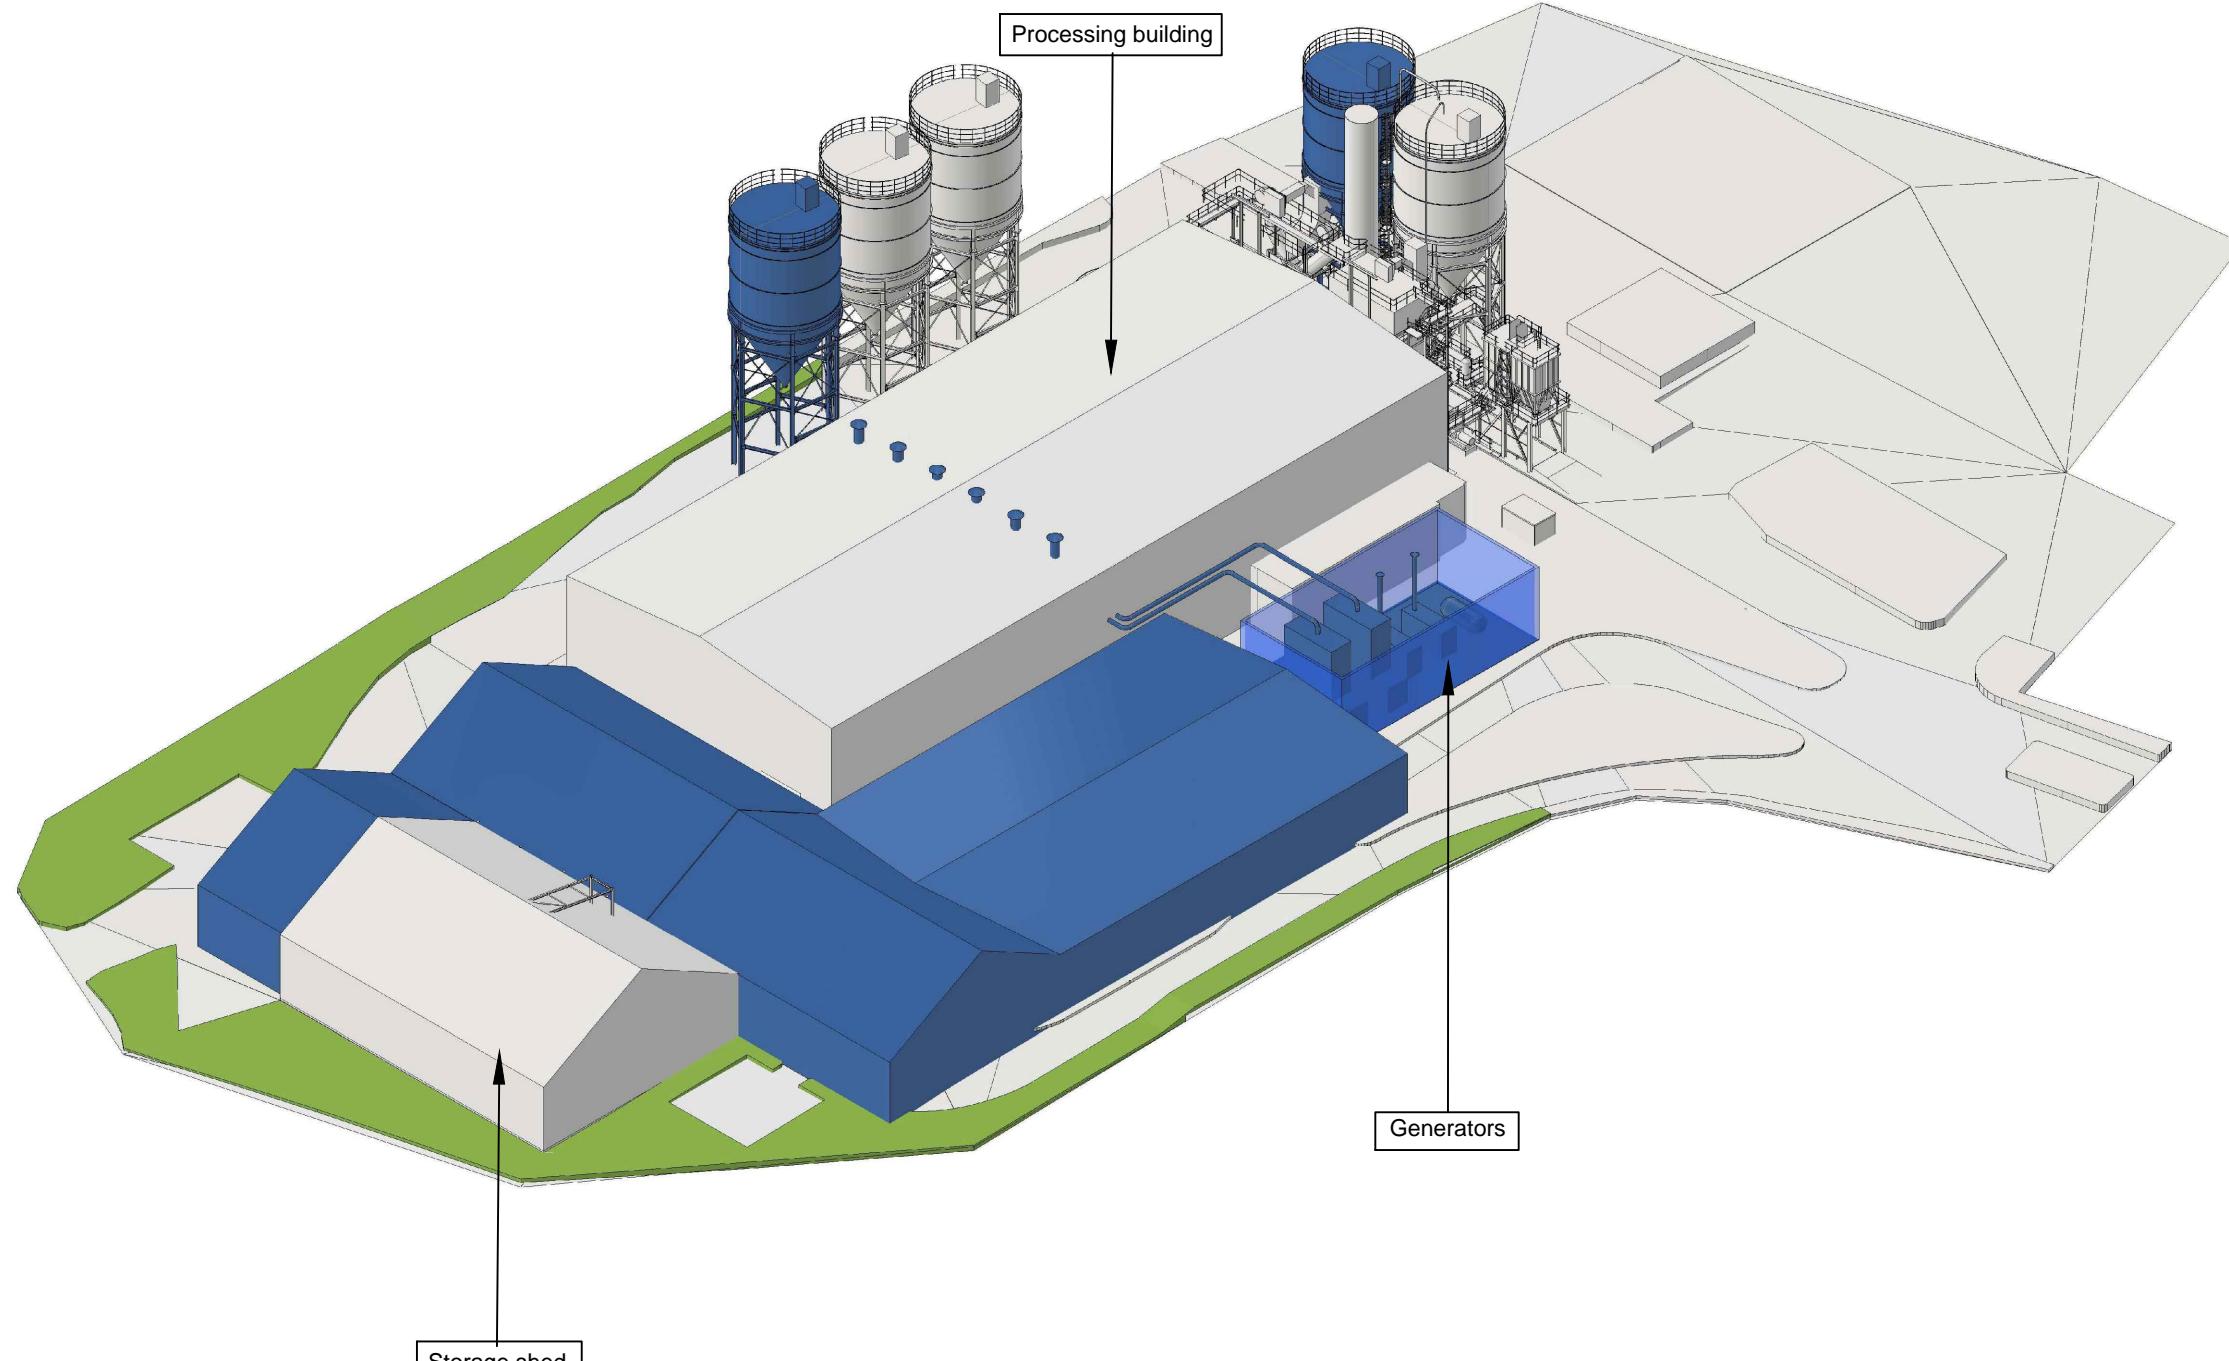

Note:
Based on drawing reference C24003-056 P5

| Site | A | Updated image | KR | LRM | AW | 11/11/25 |
|--------|--------|---------------|-----|-----|------|----------|
| Client | | Draft | KR | AW | AW | 16/09/25 |
| Rev | Status | Drn | App | Chk | Date | |

| | | | | | | |
|--------|---------------------------------------|--|--|--|--|--|
| Site | FIDDLERS FERRY | | | | | |
| Client | Titan Cement | | | | | |
| Title | Illustrative site layout - Scenario 1 | | | | | |

| | | |
|--|------------------------|-----|
| Figure TD 4a | Scale | NTS |
| Drawing Ref | TIC/FF/08-25/25107revA | |
| MJCA Baddeley Colliery Offices, Main Road, Baxterley, Atherstone Warwickshire, CV9 2LE Telephone : 01827 717891 Fax : 01827 718507 Technical advisers on environmental issues | | |