

ALL INFORMATION ON THIS DRAWING IS INDICATIVE ONLY, AND  
MAY BE SUBJECT TO  
FURTHER DESIGN DEVELOPMENT.  
DO NOT SCALE

**LEGEND**

<span style="color: green;">—</span>	INSTALLATION BOUNDARY
<span style="color: red;">—</span>	VIRIDOR ENERGY Ltd
<span style="color: blue;">—</span>	VIRIDOR RUNCORN CC Ltd

R1.0	PRELIMINARY	AO1	DTW	JRS	27.11.23
REV.	DETAILS OF REVISION	DRAWN	CHKD	APR	DATE

**FICHTNER**  
CONSULTING ENGINEERS LIMITED

Kingsgate, Wellington Road North,  
Stockport, Cheshire, SK4 1LW, UK Tel:  
0161 476 0032  
Website: [www.fichtner.co.uk](http://www.fichtner.co.uk)


CLIENT: VIRIDOR

SITE: RUNCORN ERF

PROJECT: CC FACILITY - EP VARIATION

TITLE: INSTALLATION BOUNDARY  
ERF ACTIVITY

DRAWING STATUS: PRELIMINARY	
DRAWN BY: AO1	DATE: 27.11.23
CHECKED BY: DTW	DATE: 27.11.23
APPROVED BY: JRS	DATE: 27.11.23
FILENAME: S3530-8310-0005AO1 INSTALLATION BOUNDARY ERF ACTIVITY R1.0	
OFFICE OF ISSUE: STOCKPORT	
SHEET SIZE: A2	SCALE: 1:2000

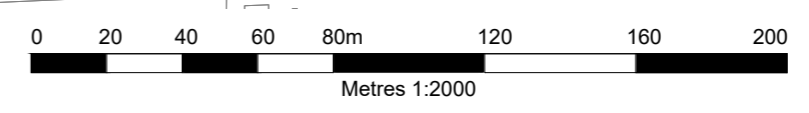

DRAWING No.: **S3530-8310-0005** Sheet 1 of 1 REVISION: **R1.0**