




Existing Northern Elevation (Looking South from Moss Bank Road)



Existing Eastern Elevation (Looking West)

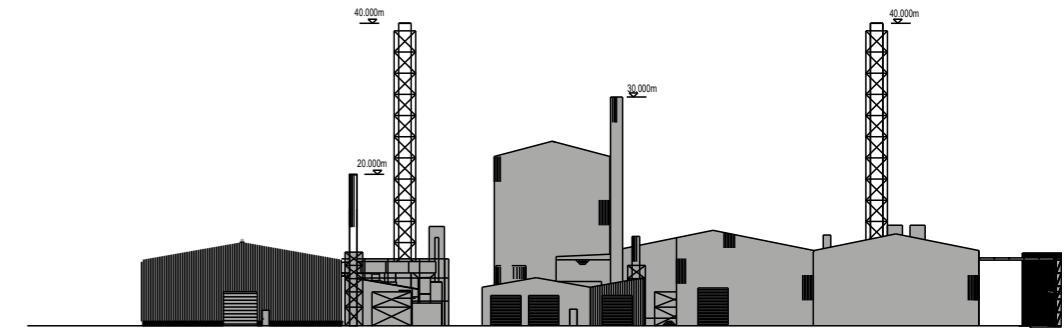

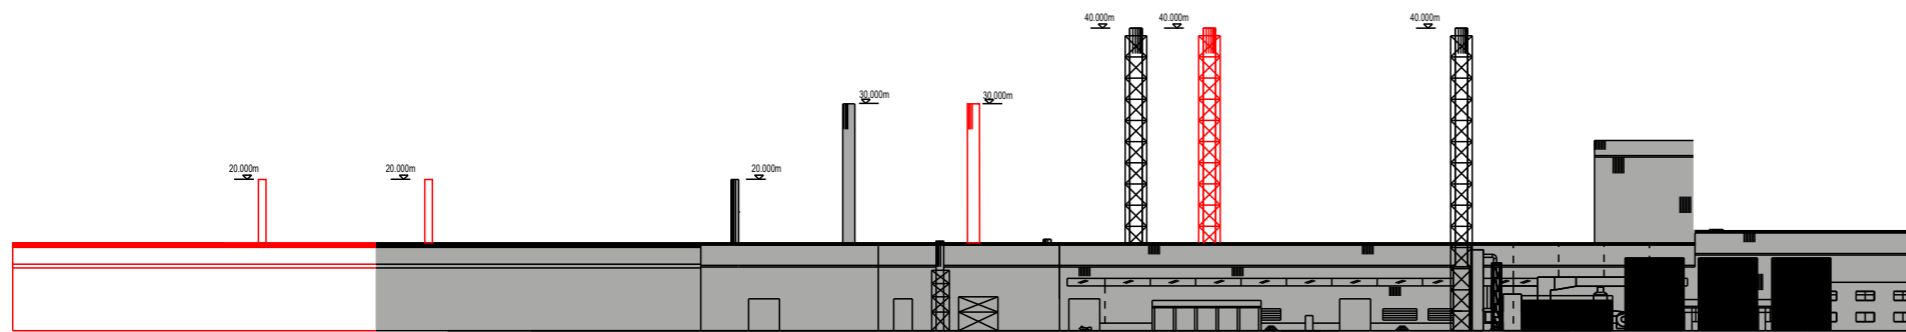

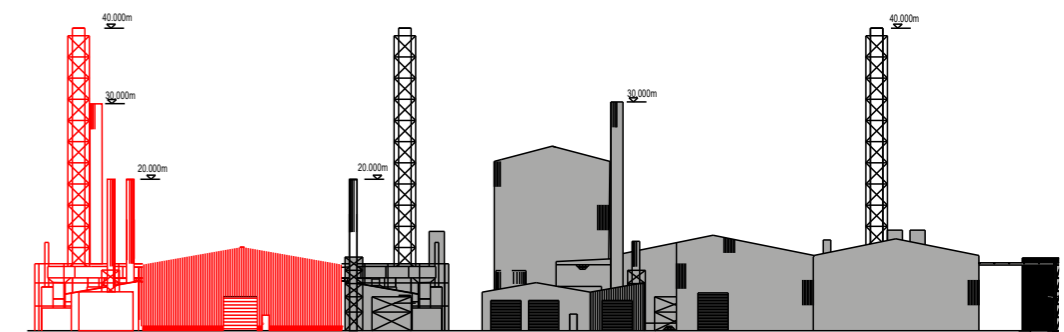Proposed Northern Elevation (Looking South from Moss Bank Road)



Proposed Eastern Elevation (Looking West)

Legend

-  Existing Buildings and Associated Equipment
-  Proposed Buildings and Associated Equipment




SITE
Pilkington Sullivan

PROJECT
Production Line 4

DRAWING TITLE
Northern and Eastern Elevations

| | |
|-----------|---------------|
| DATE | REFERENCE |
| June 2022 | RAS-001-C-004 |

| | |
|---|--------------|
|  | SCALE |
| | 1:1,000 @ A3 |
| | STATUS |
| | FINAL |

The Arc, 6 Mallard Way, Pride Park, Derby. DE24 8GX
 www.heatonplanning.co.uk

© Crown copyright and database rights 2021

