


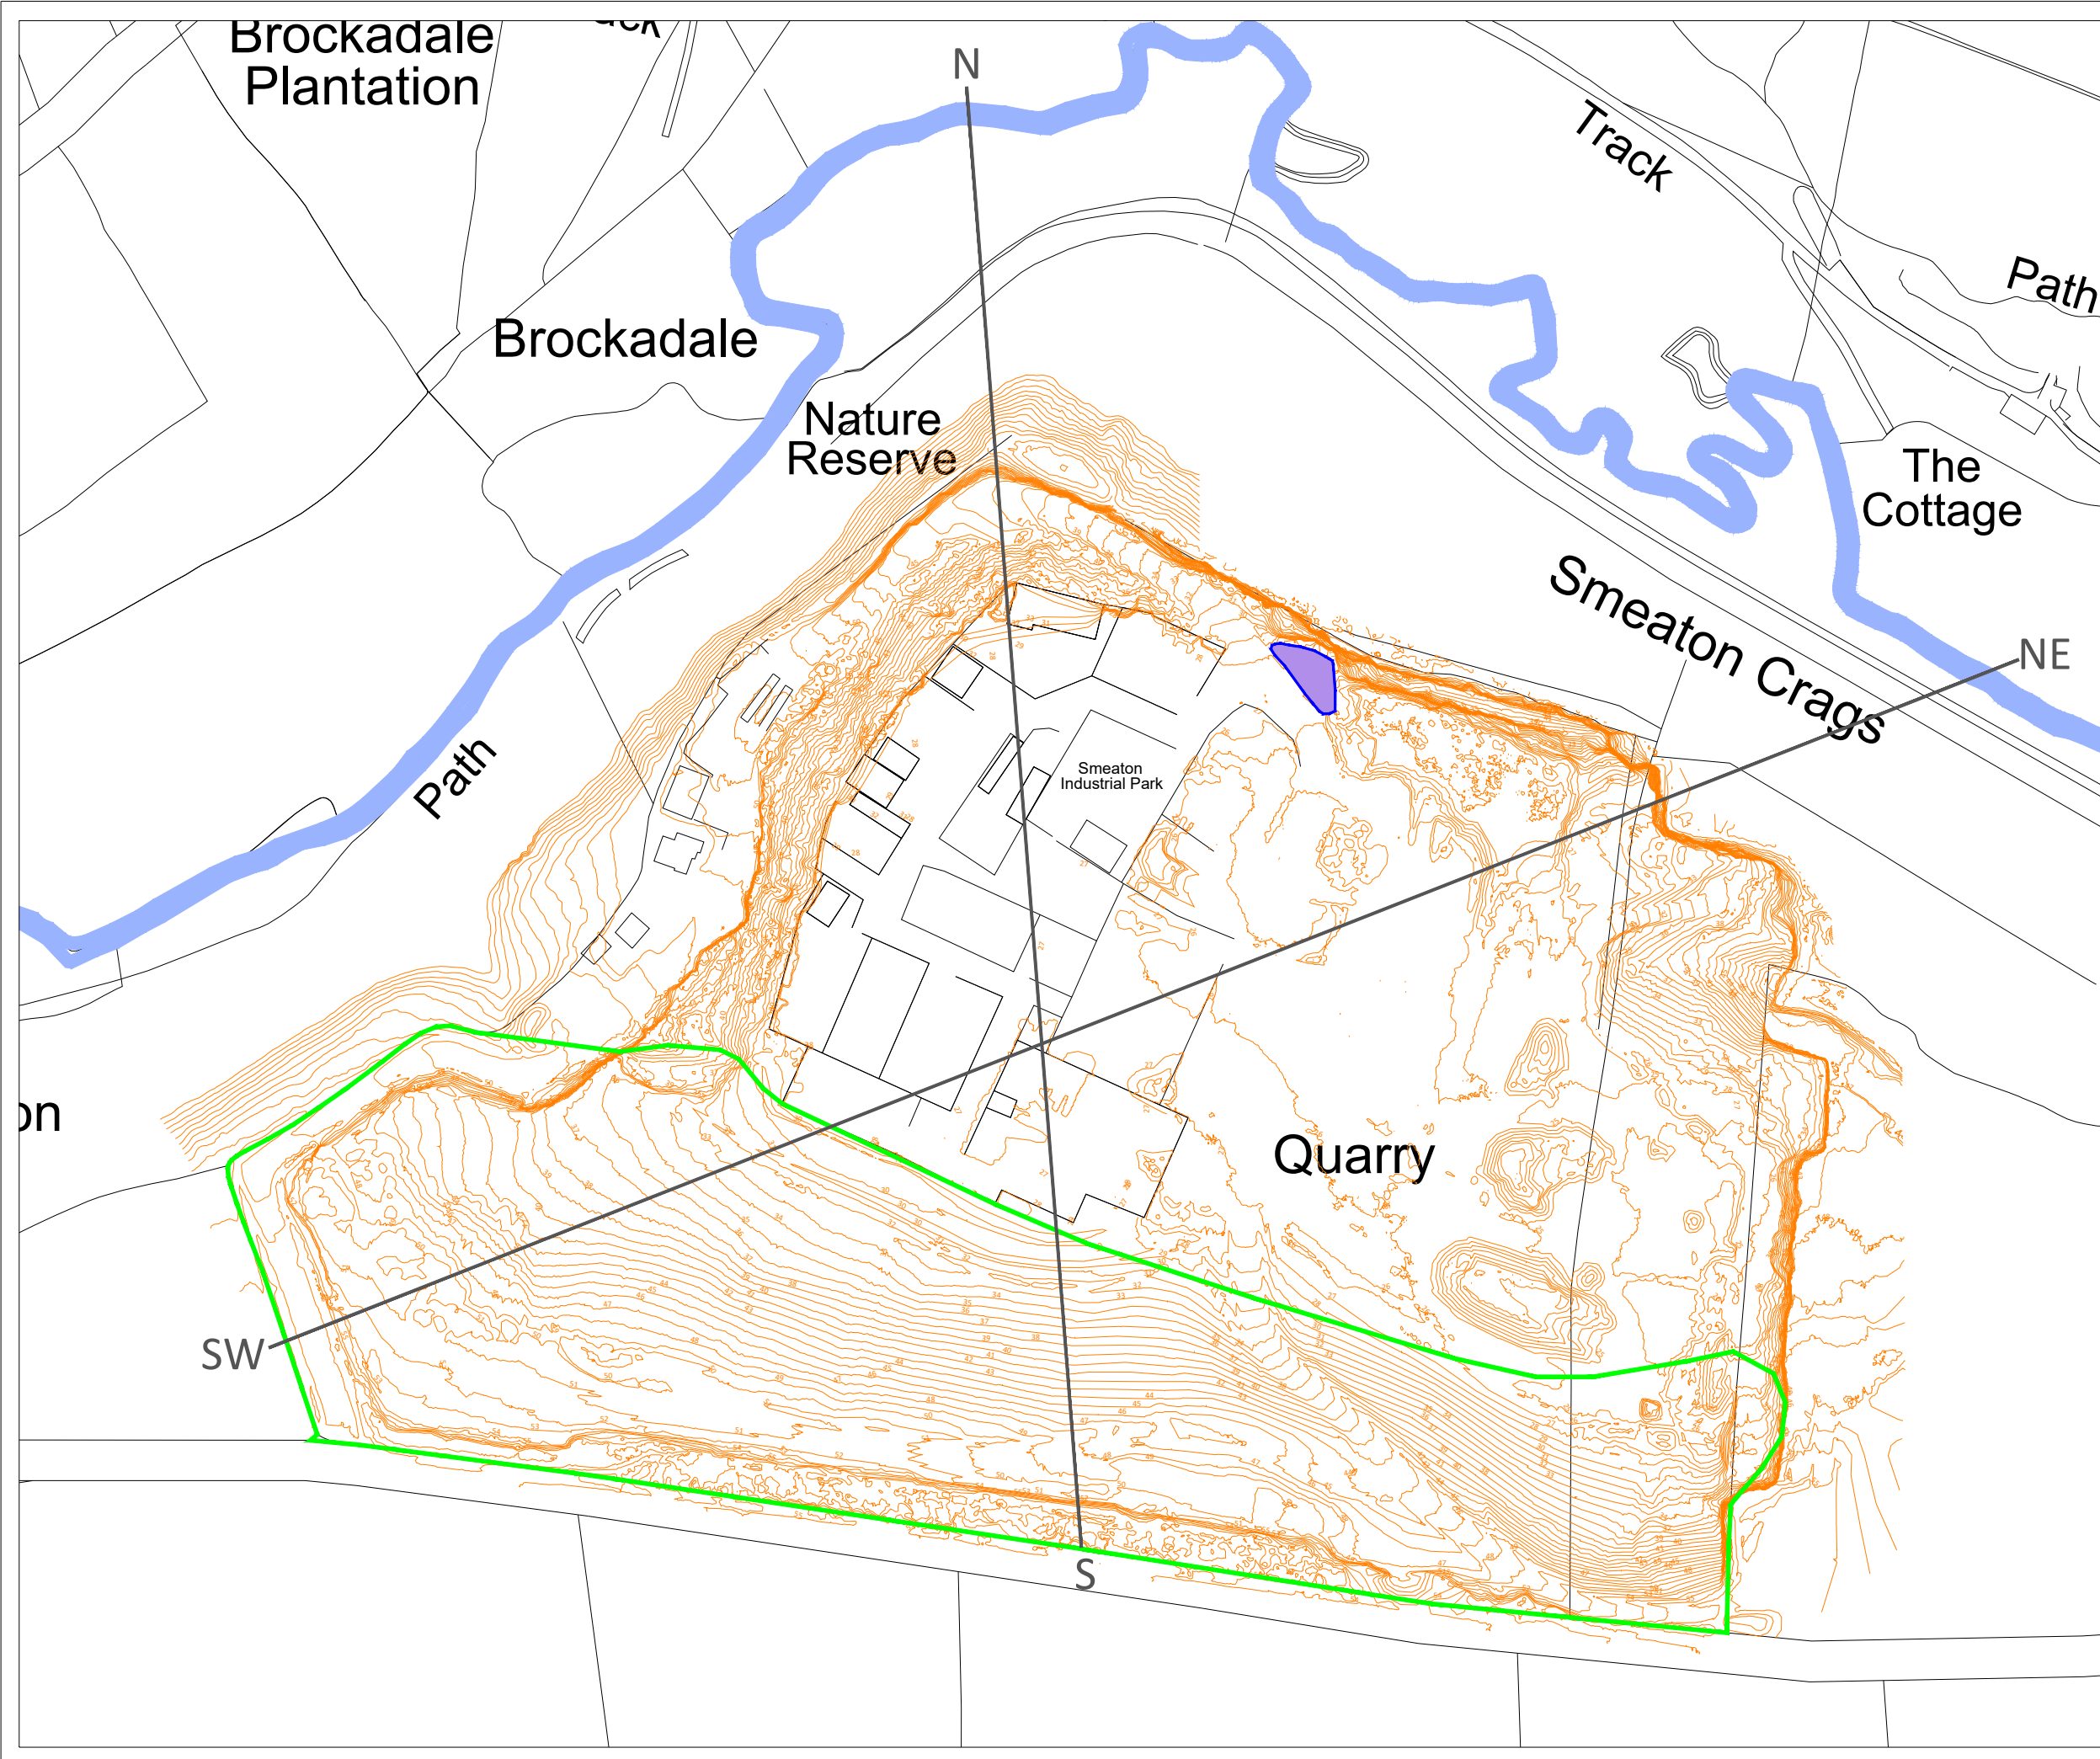

- Key:
- Permit Boundary
 - Existing Contours (m AOD)
 - CSM Transect
 - River Went
 - Surface Water Lagoon

Rev.	Details		Drawn Chkd.	Date
Project 203040 Went Edge Quarry Kirk Smeaton				
Title Conceptual Site Model Plan View				
		AA Environmental Ltd Units 4-8 Cholswell Court Shippon Abingdon Oxon OX13 6HX T: (01235) 636042 F: (01235) 523849 info@aae-ltd.co.uk www.aae-ltd.co.uk		
Scale 1:2,000@A3	Date Aug'23	Drawn SLE	Chkd. EB	Drg. No. 203040/CSM/D/001
				Rev.