


Went Edge Quarry Conceptual Model

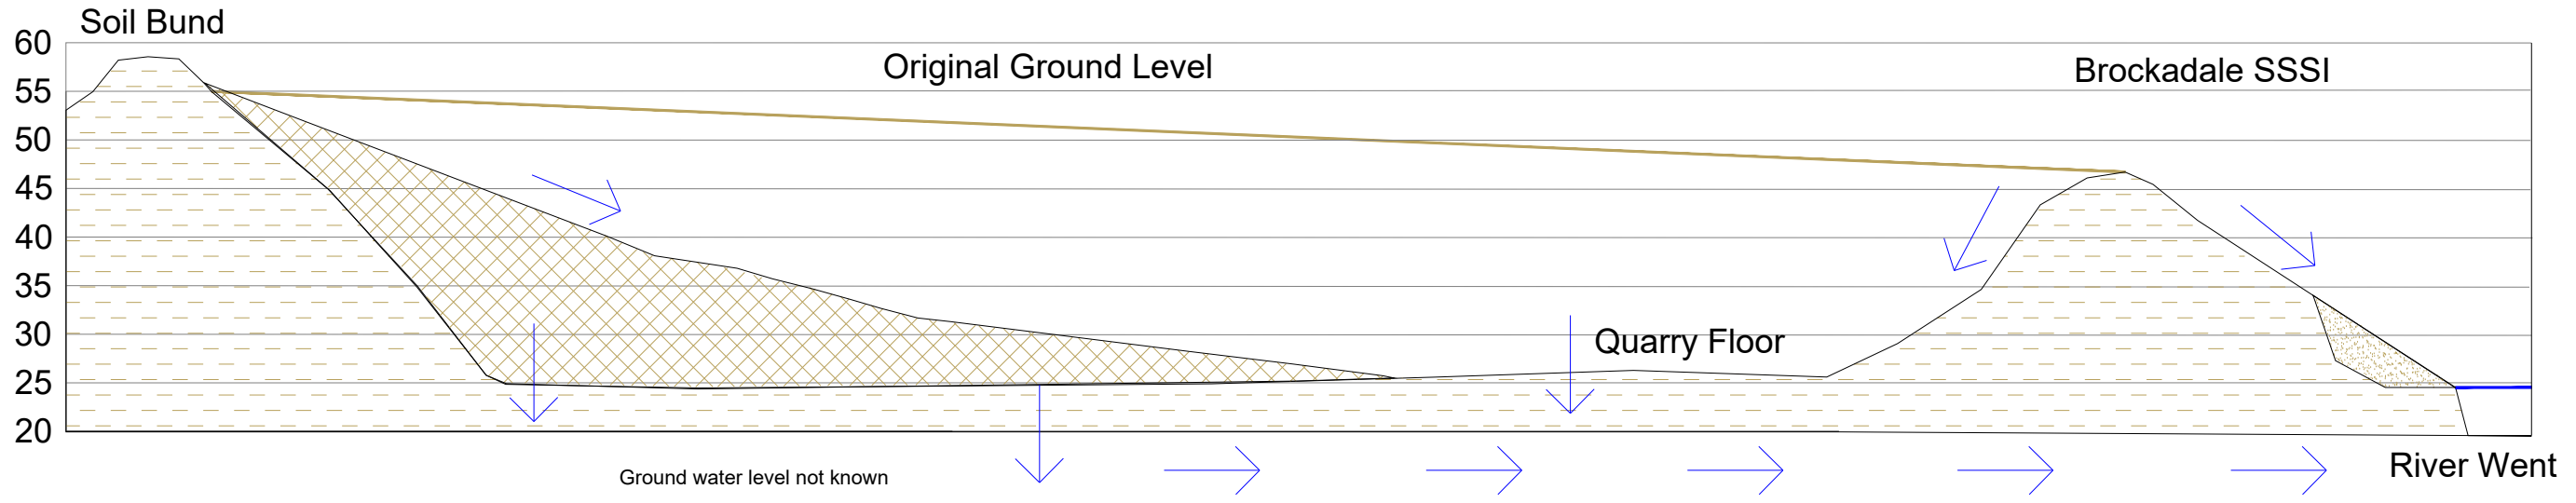



NOT TO SCALE. SCHEMATIC ONLY


SW

NE



Key:

-  Imported Material
-  Limestone
-  Clay, silt, sand & gravel
-  Surface water runoff

Rev.	Details	Drawn Chkd.	Date
Project 203040 Went Edge Quarry			
Title Conceptual Site Model Plan (Southwest to Northeast)			
<div><div>AA Environmental Ltd Units 4-8 Cholswell Court Shippon Abingdon Oxon OX13 6HX T: (01235) 536042 F: (01235) 523849 info@aae-ltd.co.uk www.aae-ltd.co.uk</div></div>			
Scale NTS	Date Aug '22	Drg. No. 203040/CSM/D/002	Rev.
Drawn SLE	Chkd. EB		