



Went Edge Quarry Conceptual Model

NOT TO SCALE. SCHEMATIC ONLY

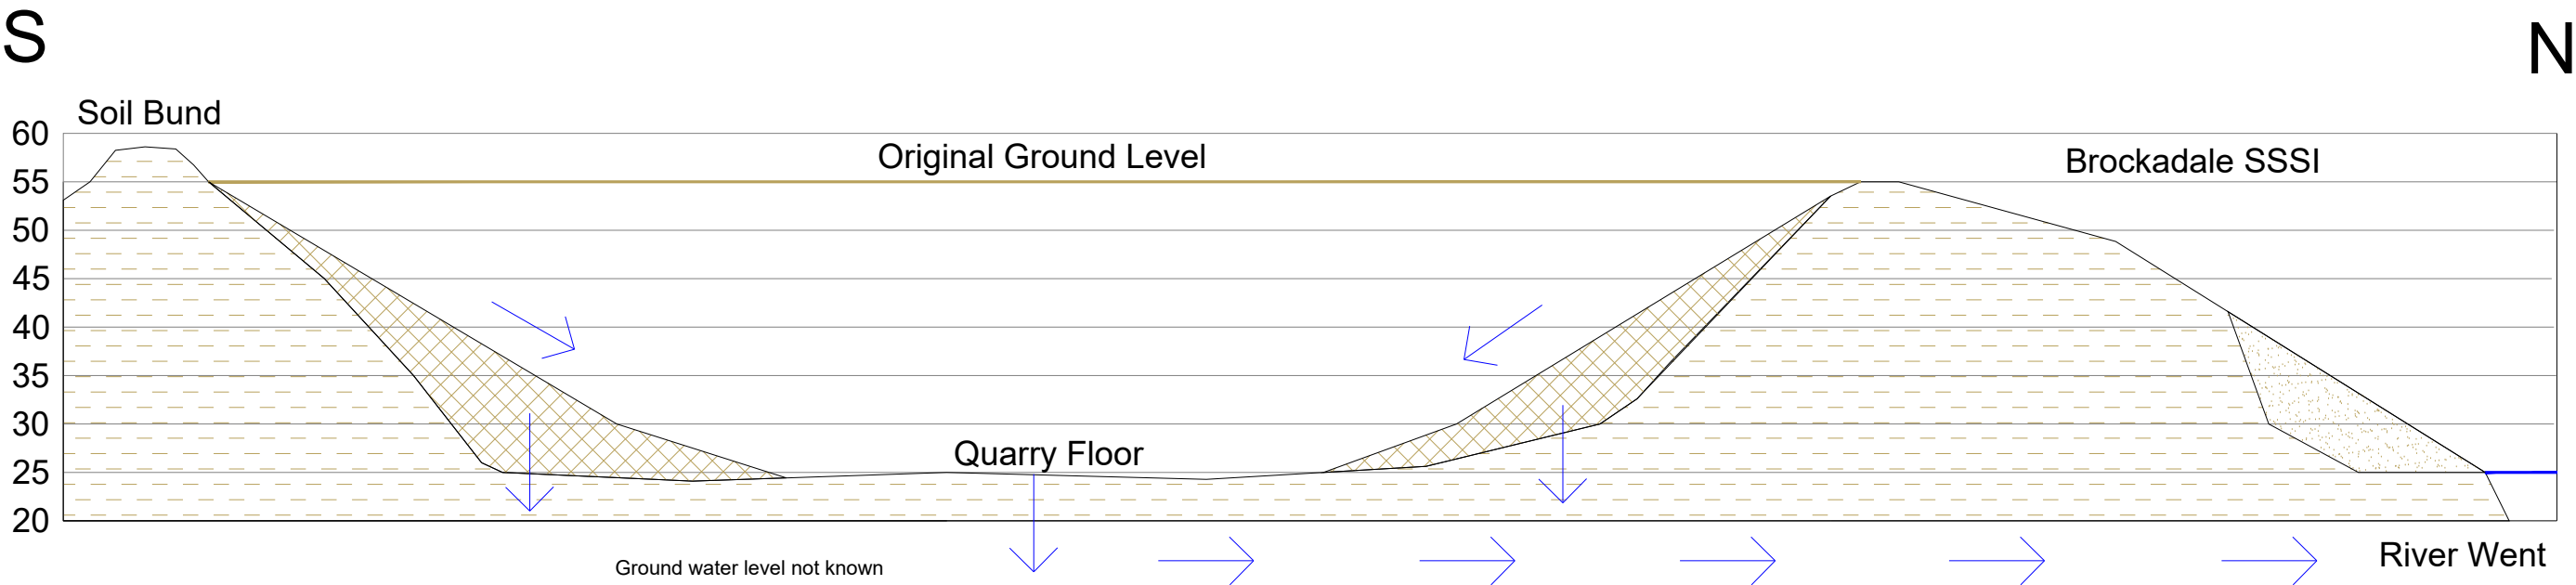

Key:

- Imported Material
- Limestone
- Clay, silt, sand & gravel
- Surface water runoff

Rev.	Details		Drawn	Date
			Chkd.	
Project				
203040				
Went Edge Quarry				
Title				
Conceptual Site Model (South to North)				
<div><div><p>Environmental Consultants</p></div><div><p>AA Environmental Ltd Units 4-8 Cholswell Court Shippon Abingdon Oxon OX13 6HX T: (01235) 536042 F: (01235) 523849 info@aae-ltd.co.uk www.aae-ltd.co.uk</p></div></div>				
Scale	Date	Drg. No.		Rev.
NTS	Dec '22			
	Drawn	Chkd.		
	EF	EB		
203040/CSM/D/003				