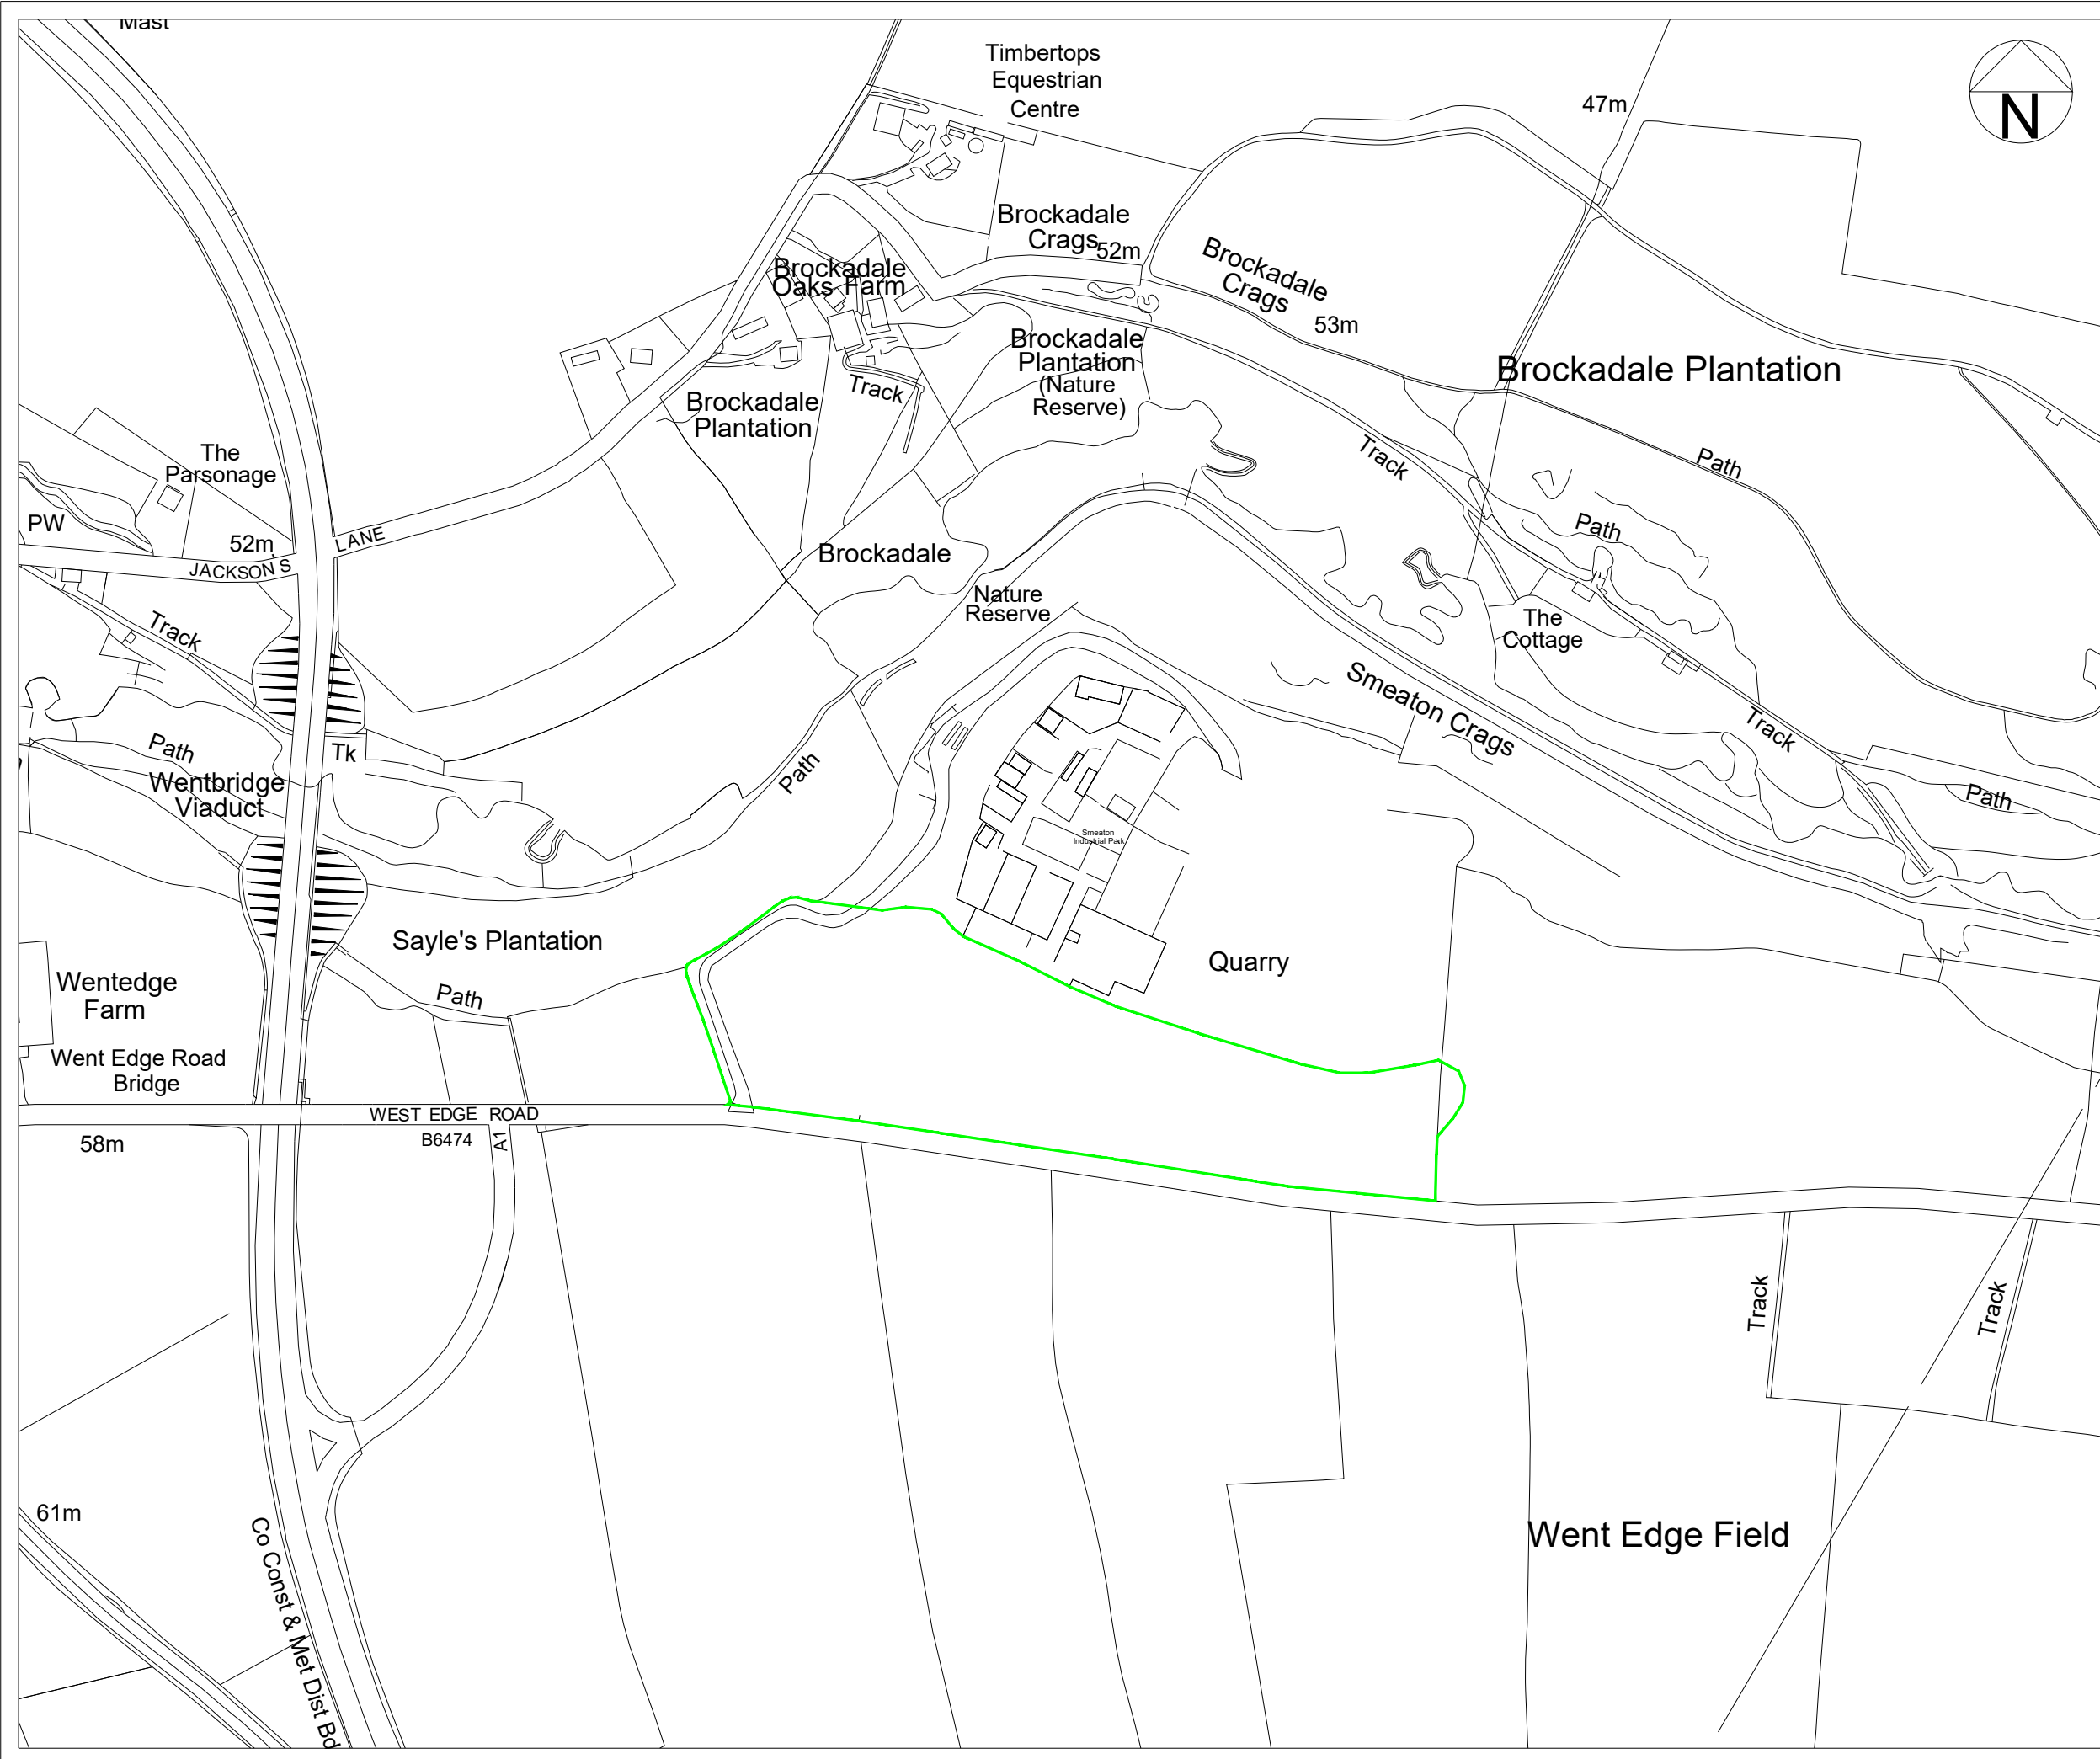


Key:
Permit Boundary

Rev.	Details	Drawn Chkd.	Date
Project 203040 Went Edge Quarry Kirk Smeaton			
Title Site Location Plan			
 AA Environmental Ltd Units 4-8 Cholswell Court Shippon Abingdon Oxon OX13 6HX T: (01235) 536042 F: (01235) 523849 info@aae-ltd.co.uk www.aae-ltd.co.uk			
Scale 1:5000@A3	Date Sep'23	Drawn EF	Chkd. EB
Drg. No. 203040/D/001			Rev.