


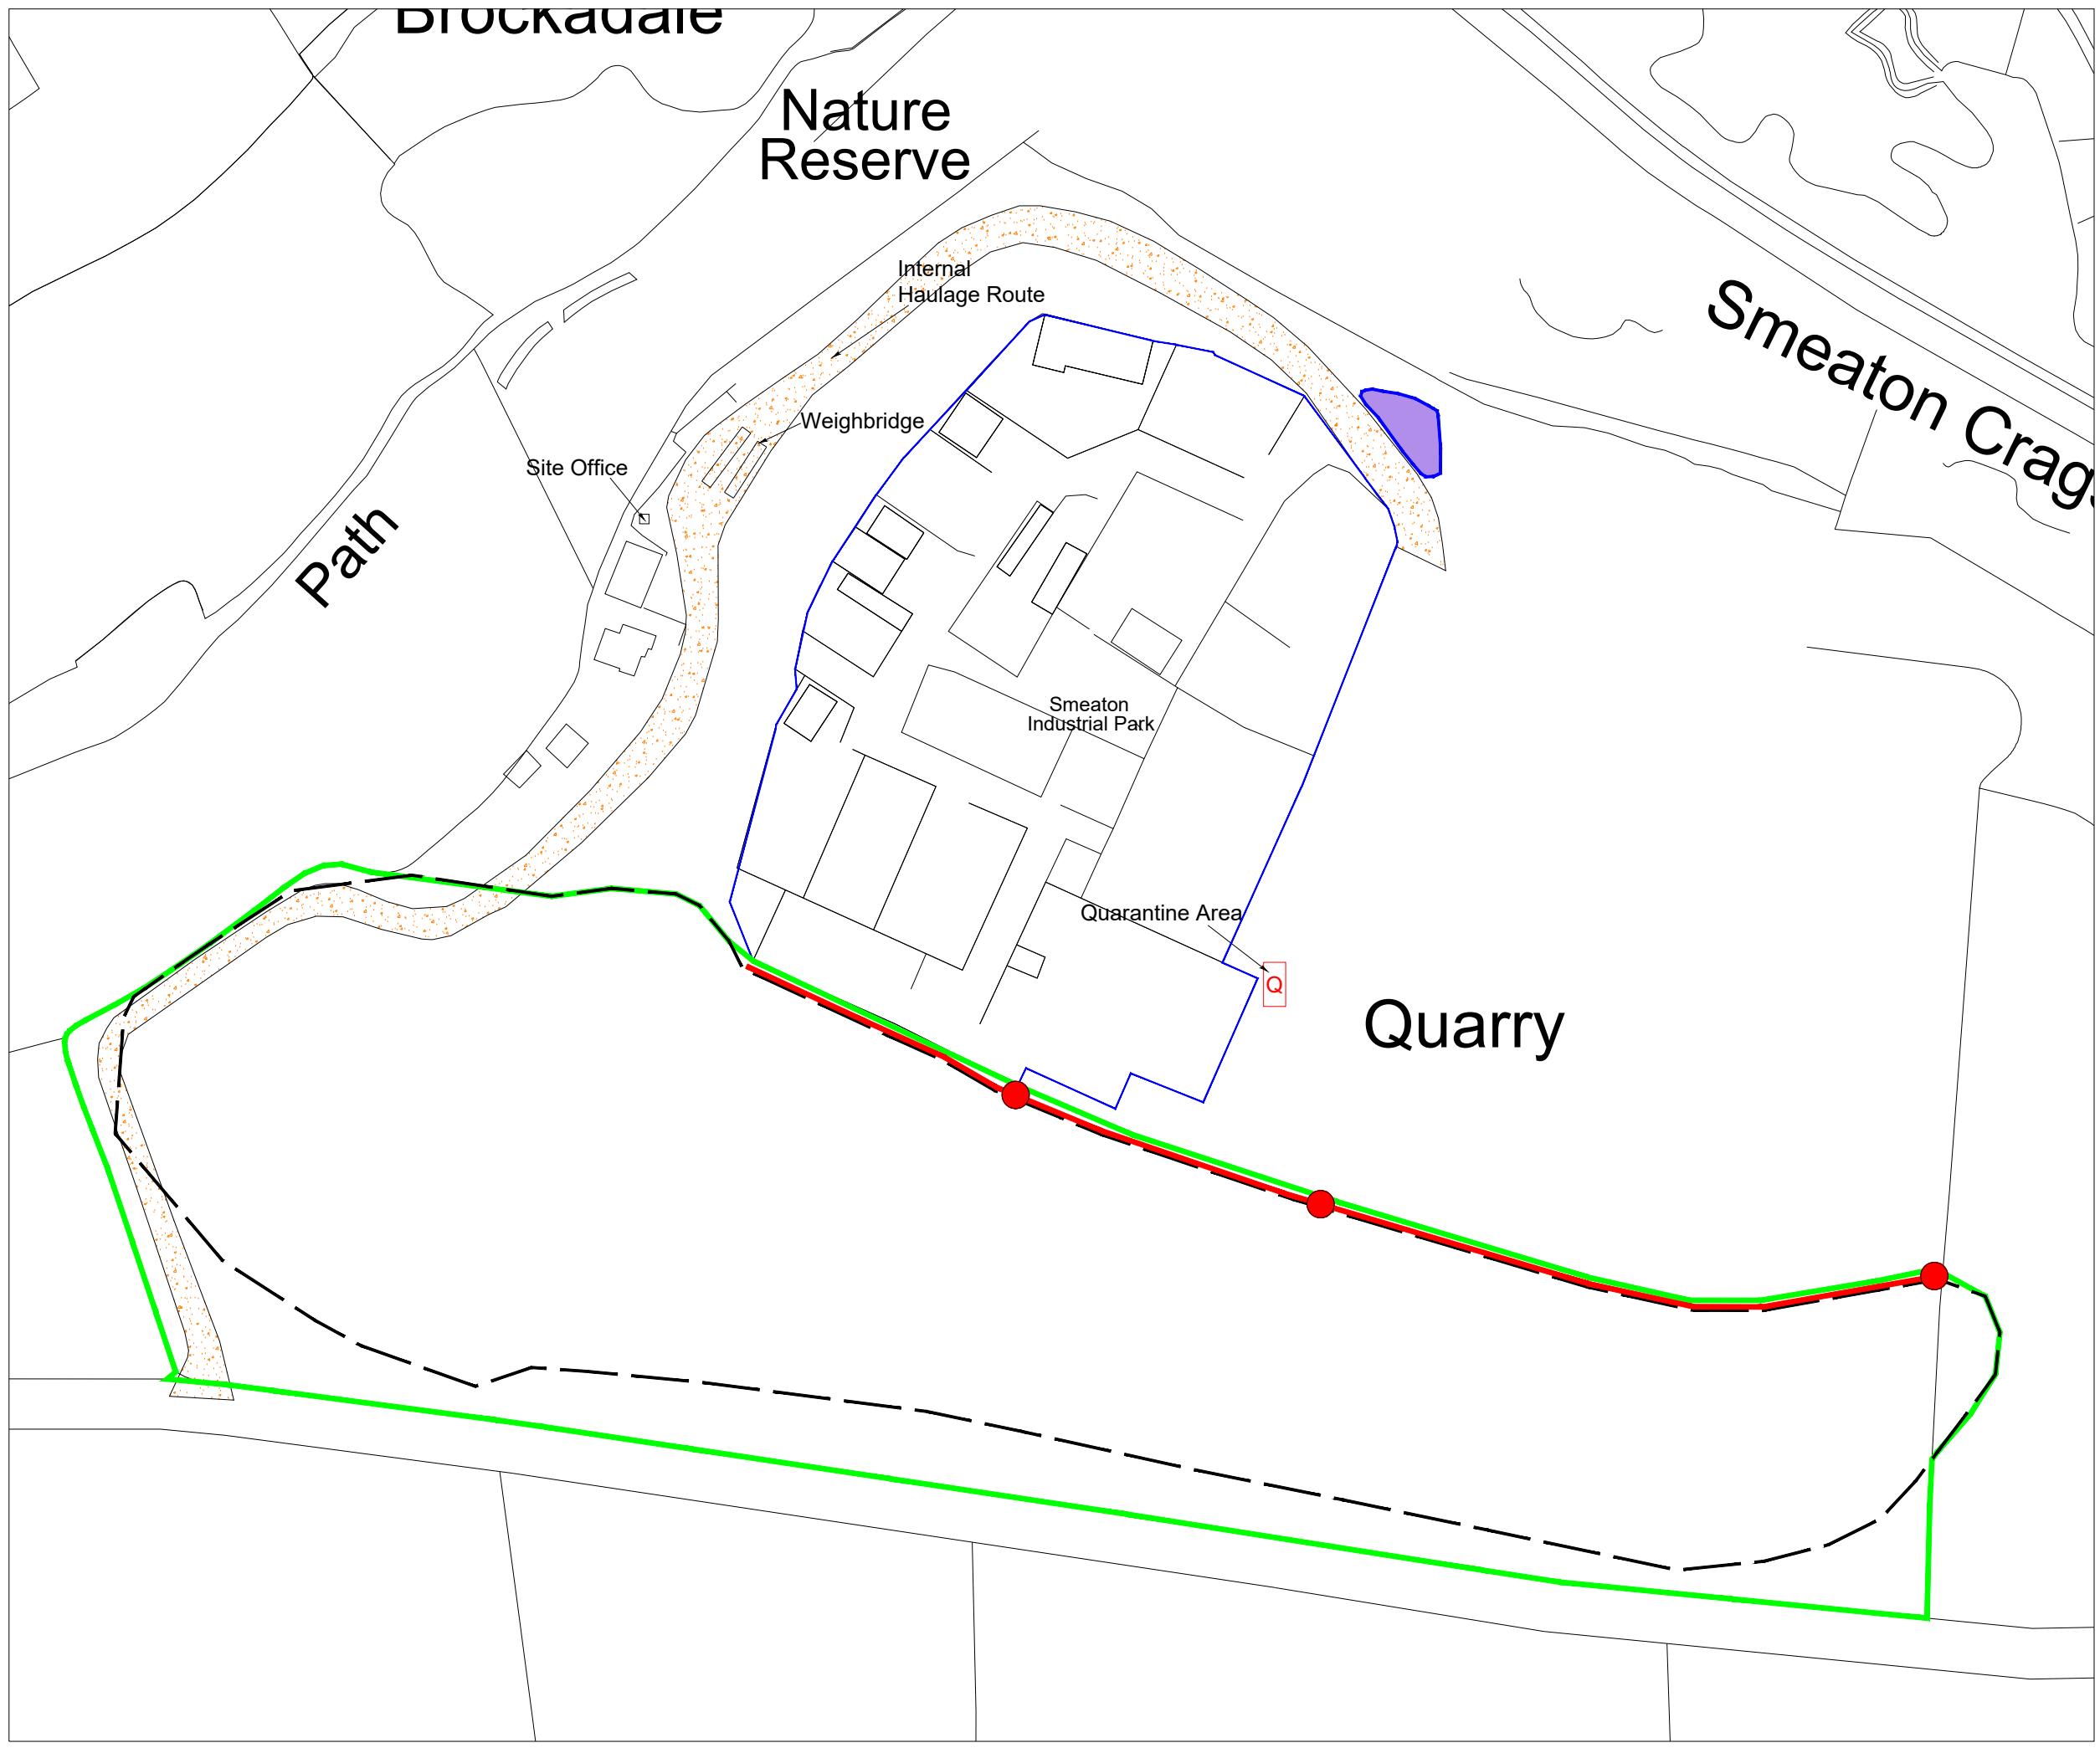

- Key:**
- Permit Boundary
 - Extent of Infilling
 - Extent of Industrial Park
 - Toe Drainage
 - Drainage Inspection/ Monitoring Point
 - Surface Water Lagoon

Rev.	Details	Drawn Chkd.	Date
Project 203040 Went Edge Quarry Kirk Smeaton			
Title Site Layout Plan			
		AA Environmental Ltd Units 4-8 Cholswell Court Shippon Abingdon Oxon OX13 6HX T: (01235) 536042 F: (01235) 523849 info@aae-ltd.co.uk www.aae-ltd.co.uk	
Scale 1:2,000@A3	Date Sep'23	Drawn KW	Chkd. EB
Drg. No. 203040/D/004		Rev.	