


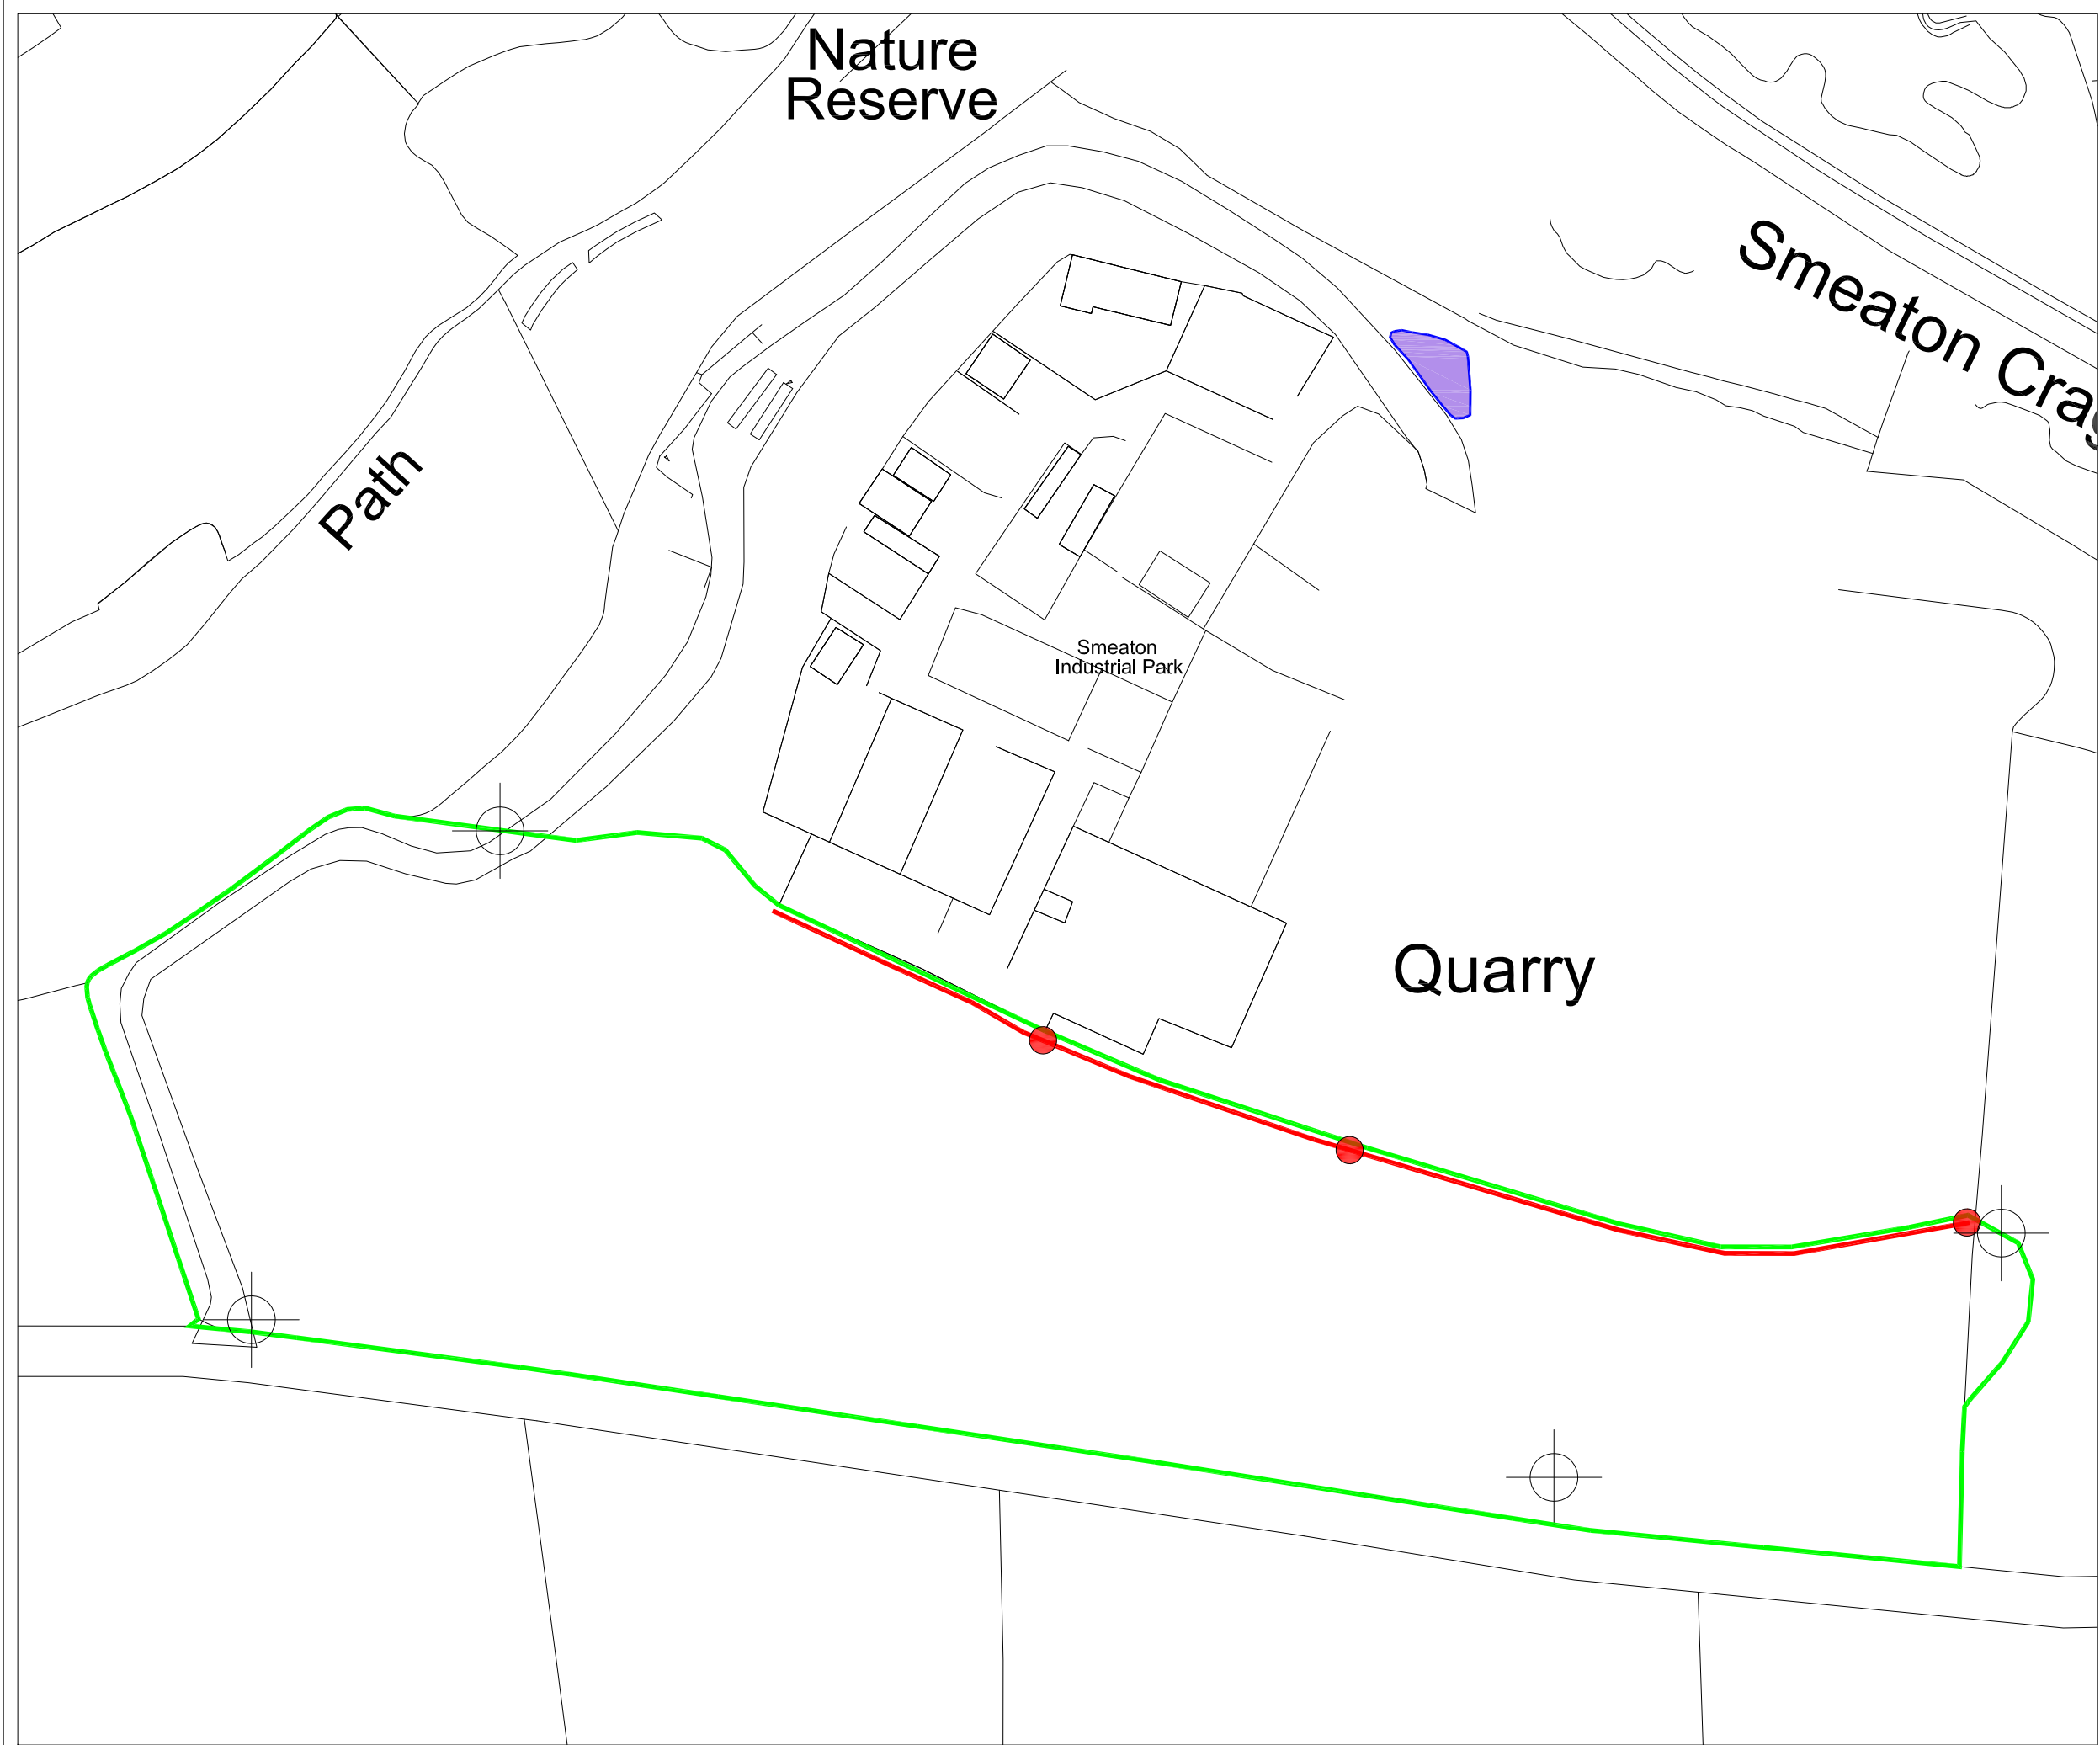

Key:

- Permit Boundary
- Visual Inspection Monitoring Points
- Toe Drainage
- Drainage Inspection/ Monitoring Point

Rev.	Details		Drawn Chkd.	Date
Project 203040 Went Edge Quarry Kirk Smeaton				
Title Monitoring Points Location Plan				
			AA Environmental Ltd Units 4-8 Cholswell Court Shippon Abingdon Oxon OX13 6HX T:(01235) 536042 F:(01235) 523849 info@aae-ltd.co.uk www.aae-ltd.co.uk	
Scale 1:2,000@A3	Drawn KW	Date Sep'23	Chkd. EB	Drg. No. 203040/D/005
				Rev.