


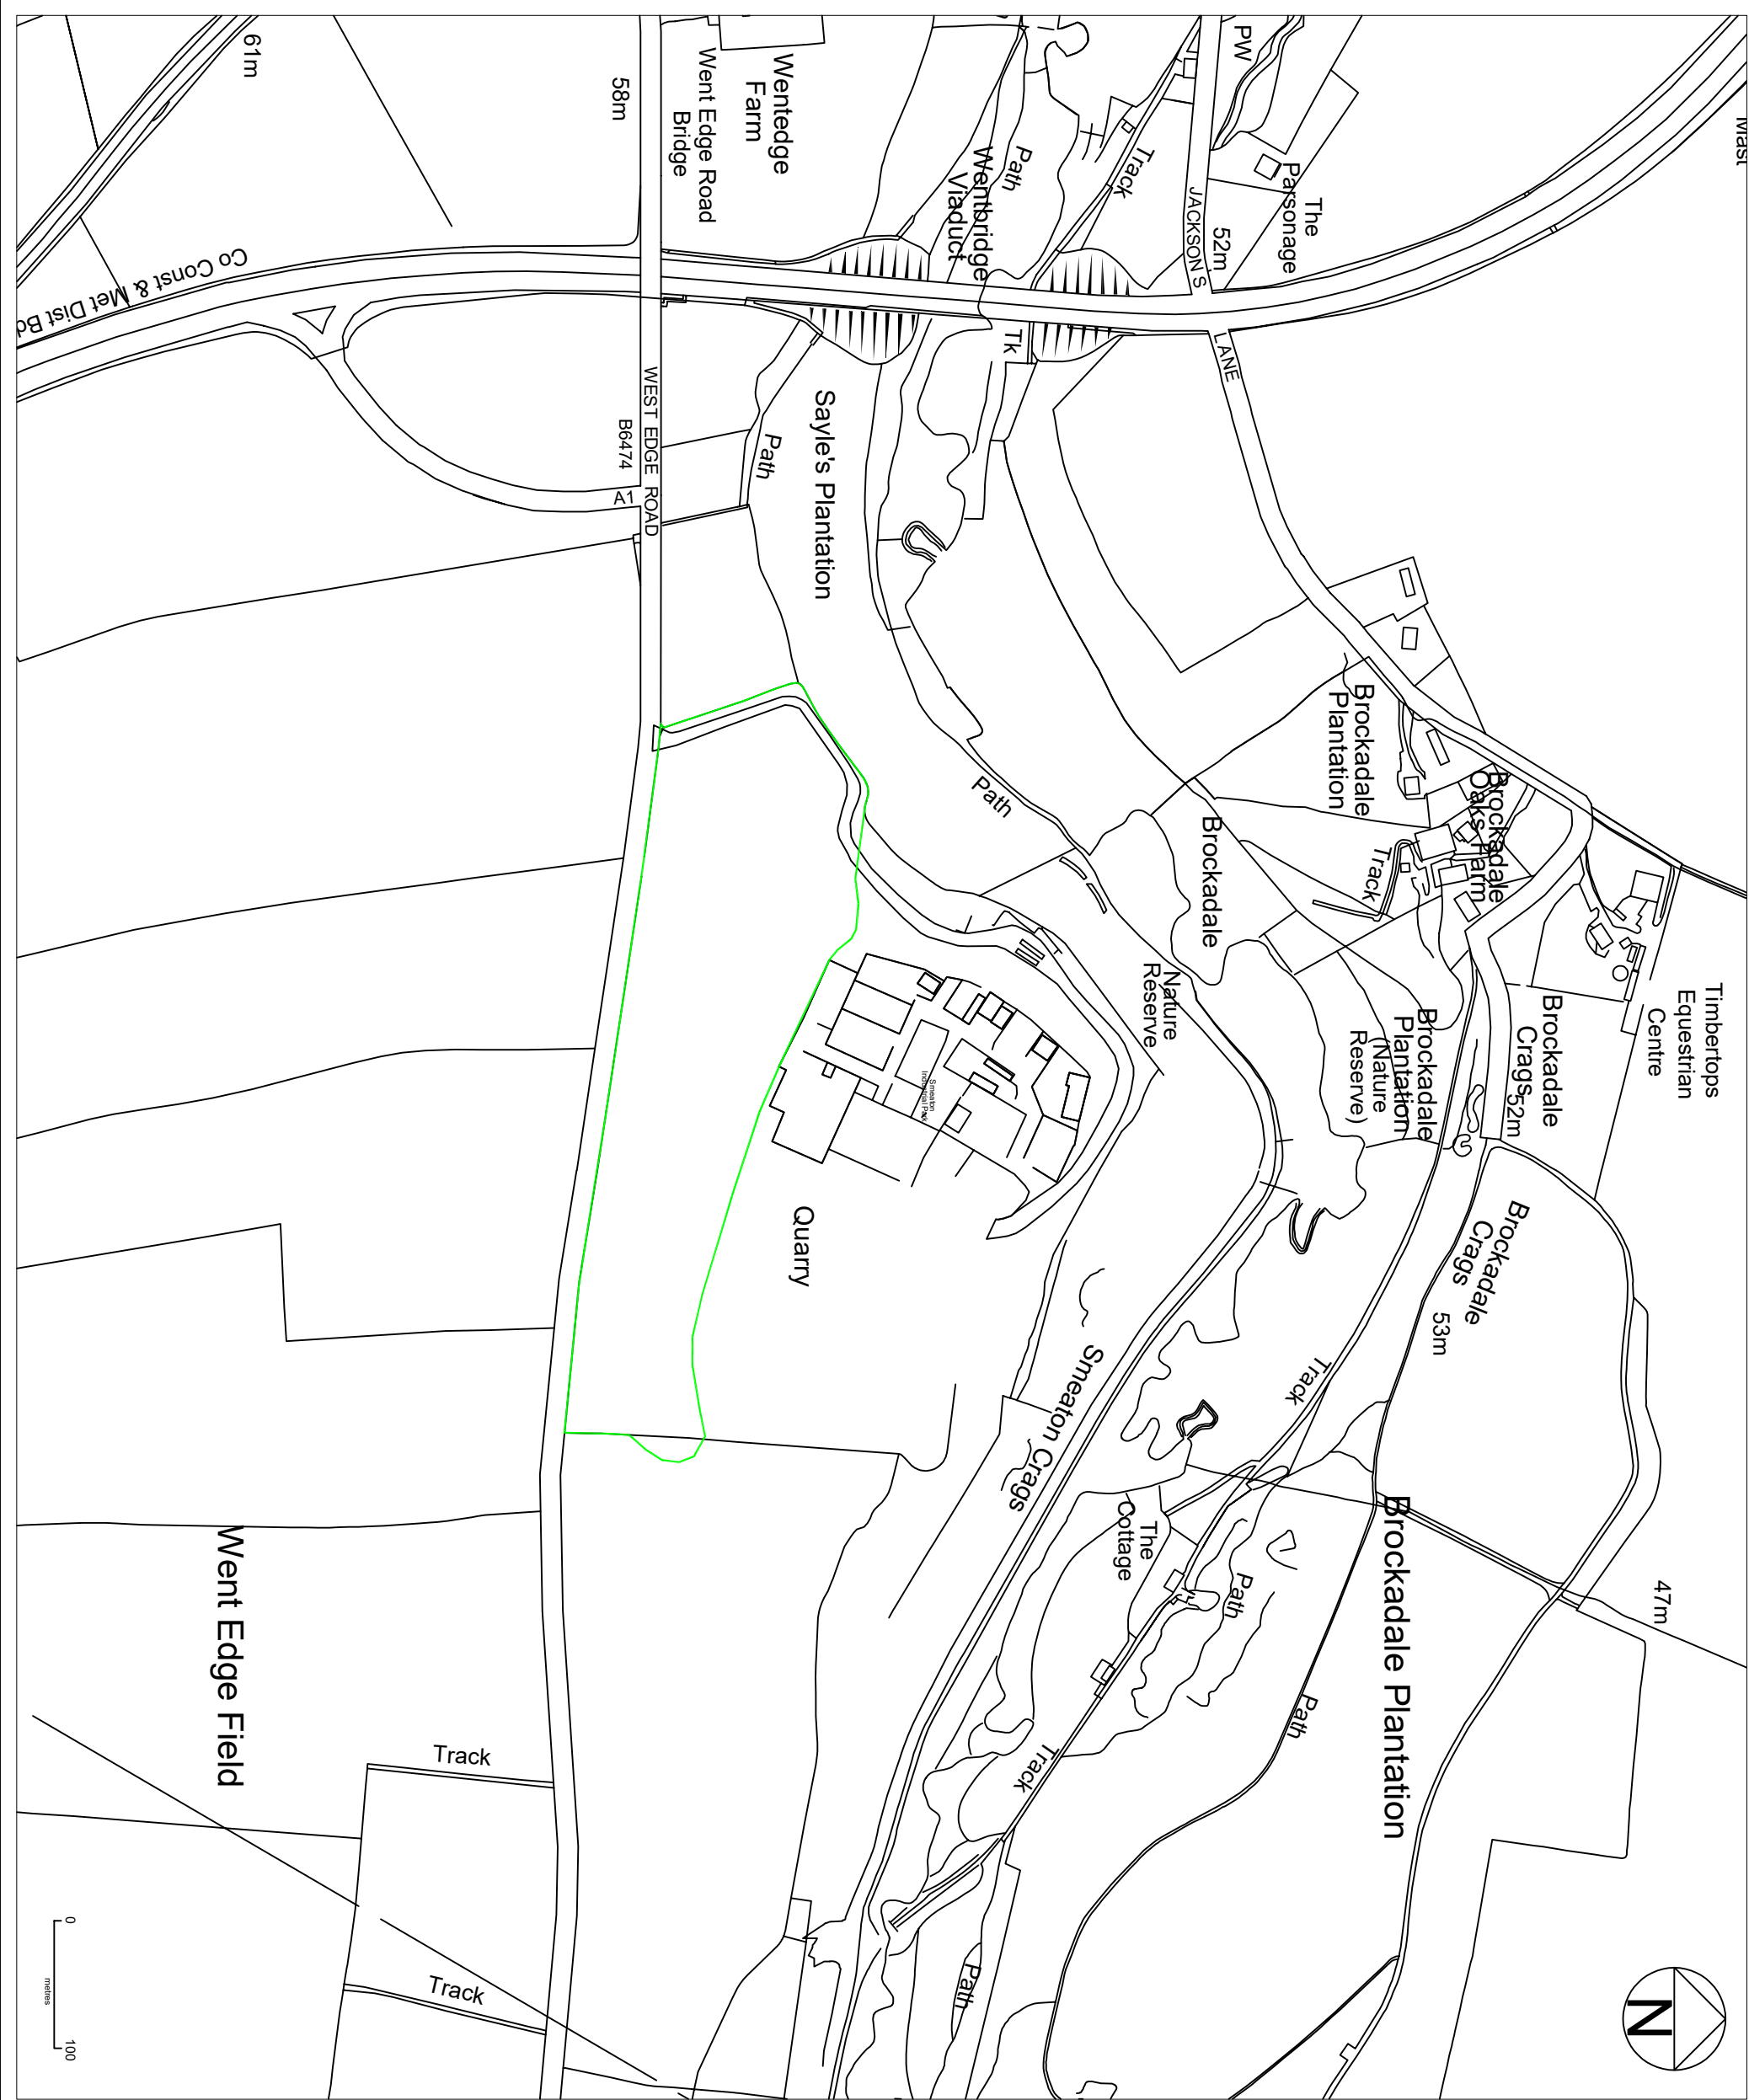

Key:

Permit Boundary

Rev.	Details	Drawn	Date
		Chkd.	
Project			
203040			
Went Edge Quarry			
Kirk Smeaton			
Title			
Site Location Plan			
Scale			
Date		Dwg. No.	
Oct'24		203040/D/001	
Drawn		Rev.	
EF		EB	
1:5000@A3			
Environmental Consultants			
			
AA Environmental Ltd			
Units 4-8			
Chiswell Court			
Shippon Abington			
Oxon OX13 6HX			
T: (01235) 536042			
F: (01235) 523849			
info@aae-lld.co.uk			
www.aae-lld.co.uk			