


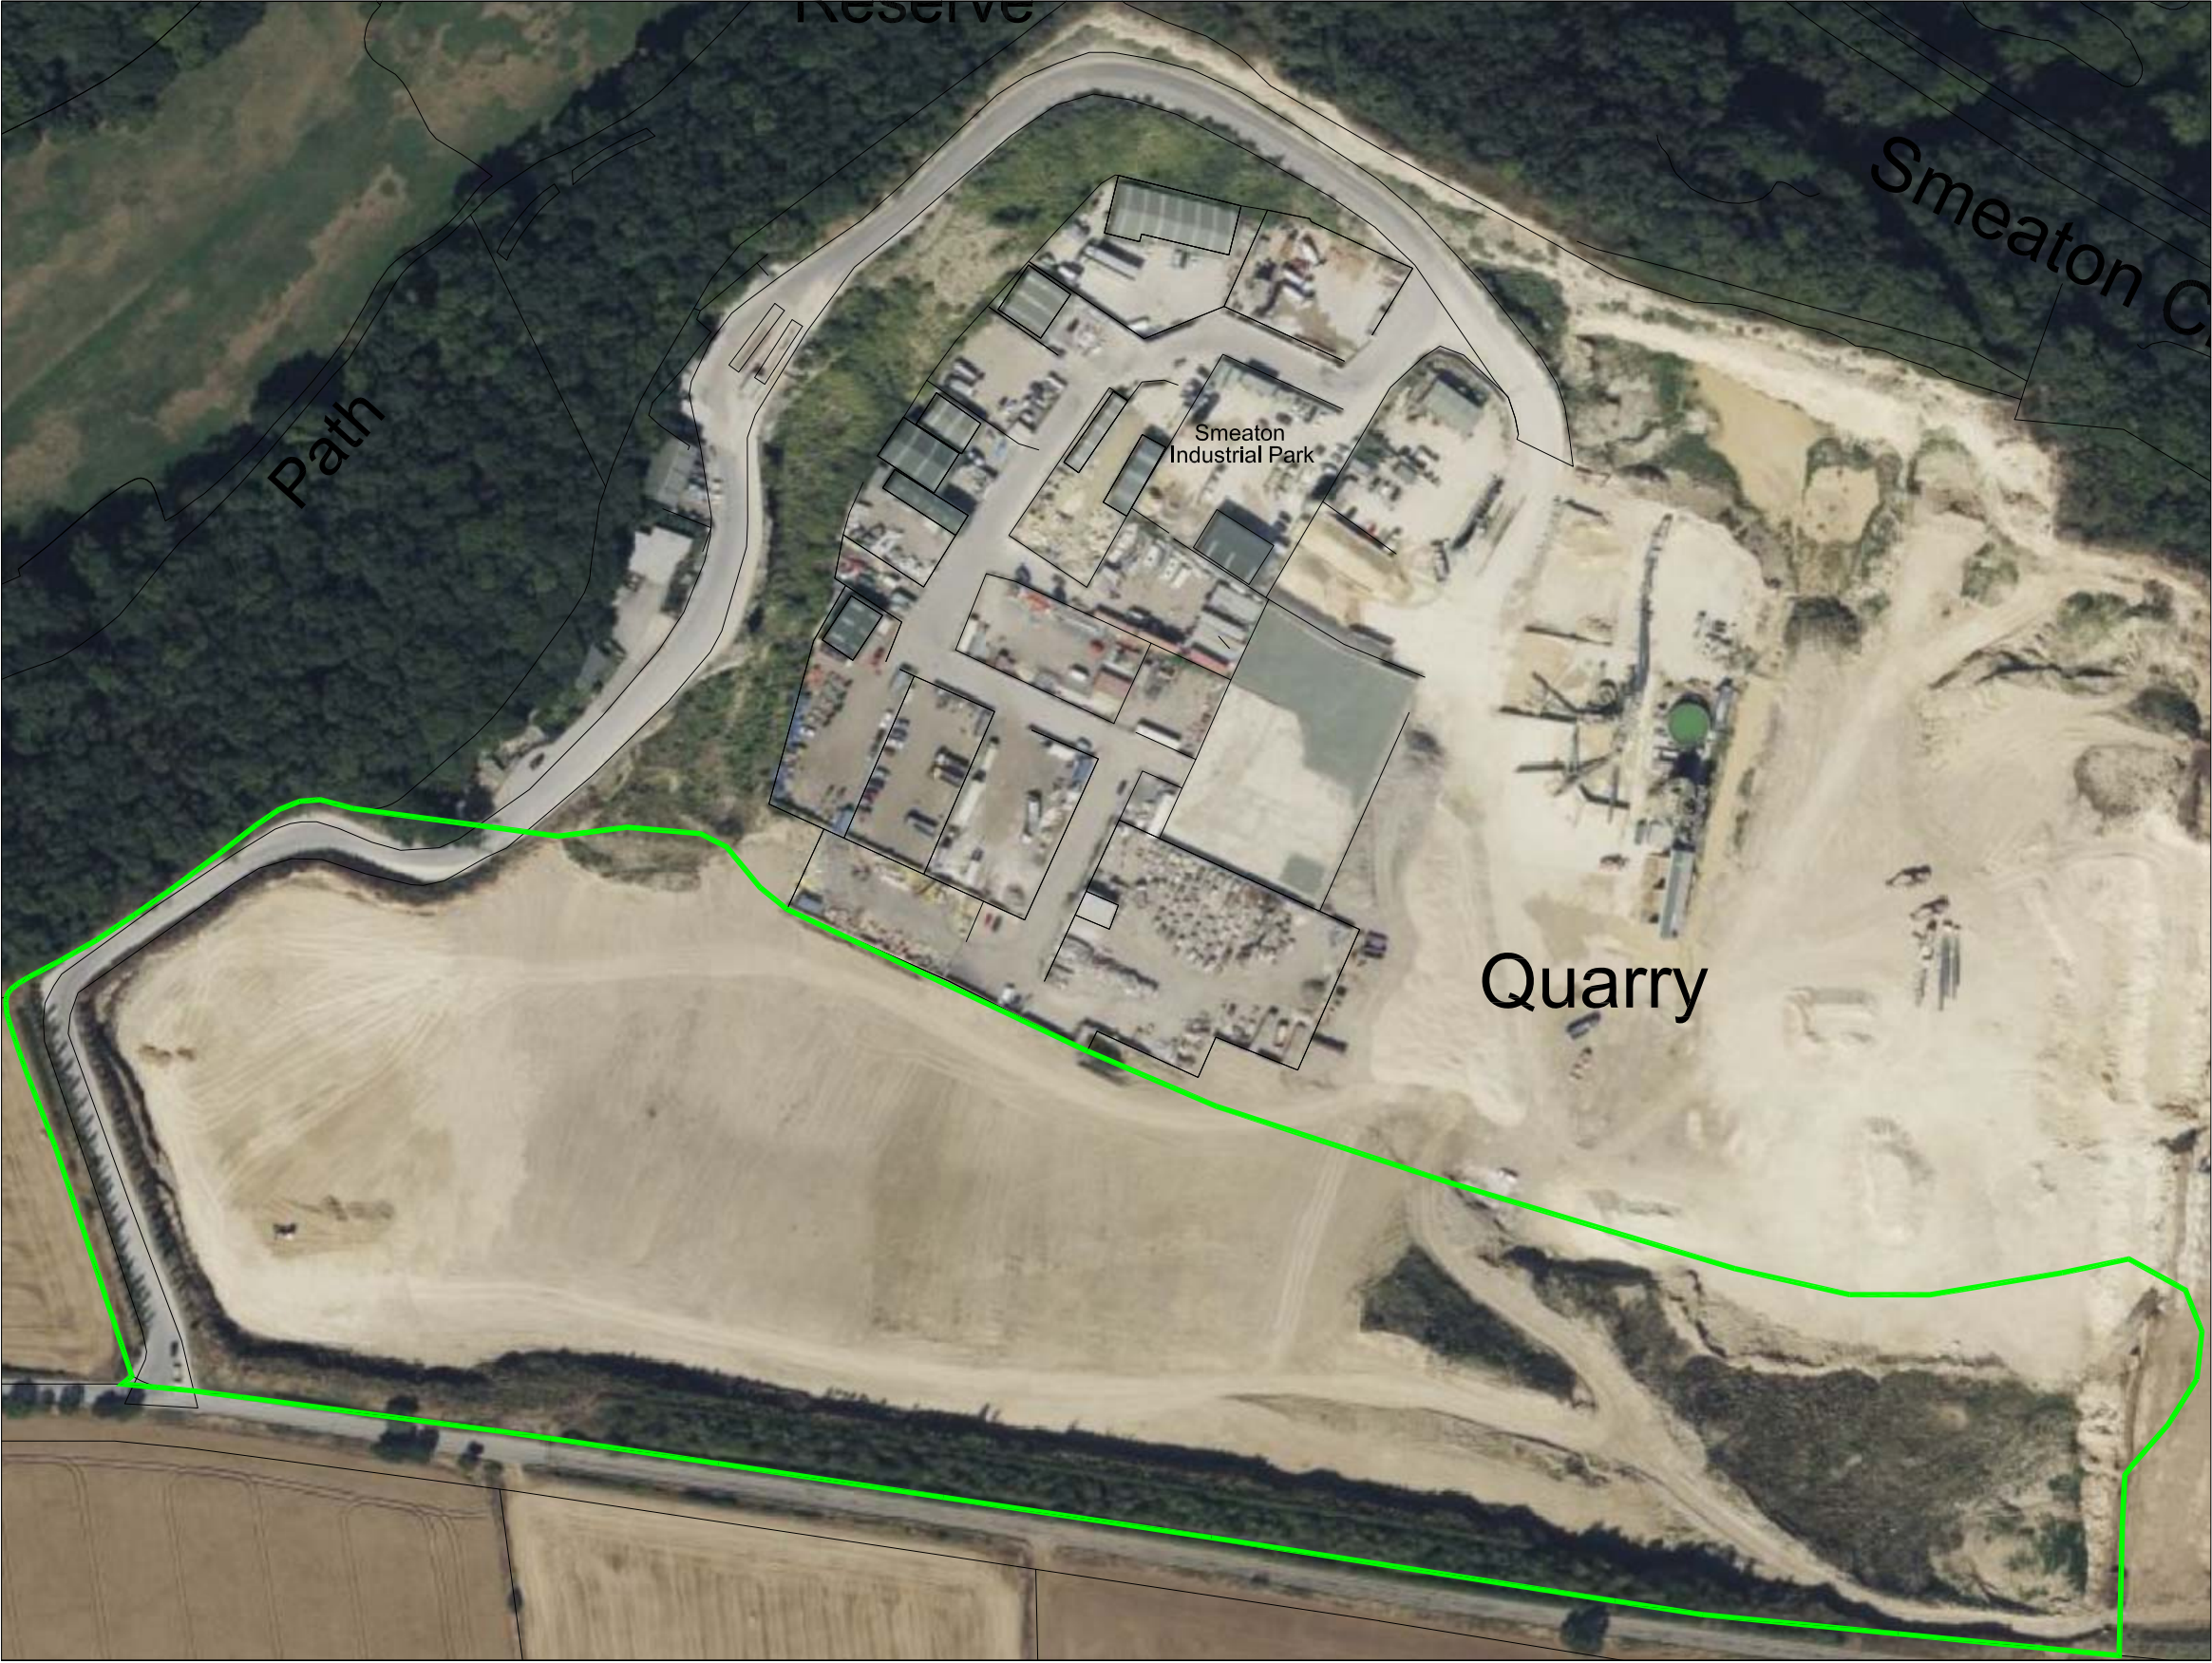

Key:
Permit Boundary

Rev.	Details		Drawn	Date			
			Chkd.				
Project							
203040							
Went Edge Quarry							
Kirk Smeaton							
Title							
Site Location Plan							
Aerial Imagery							
 AA Environmental Ltd Units 4-8 Cholswell Court Shippon Abingdon Oxon OX13 6HX T:(01235) 536042 F:(01235) 523849 info@aae-ltd.co.uk www.aae-ltd.co.uk							
Scale	Date	Nov'24	Drg. No.	Rev.			
1:2,000@A3	Drawn KW	Chkd. EB	203040/D/001A				