







KEY:

-  Revised Installation Boundary
-  Air Emission Point

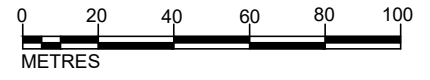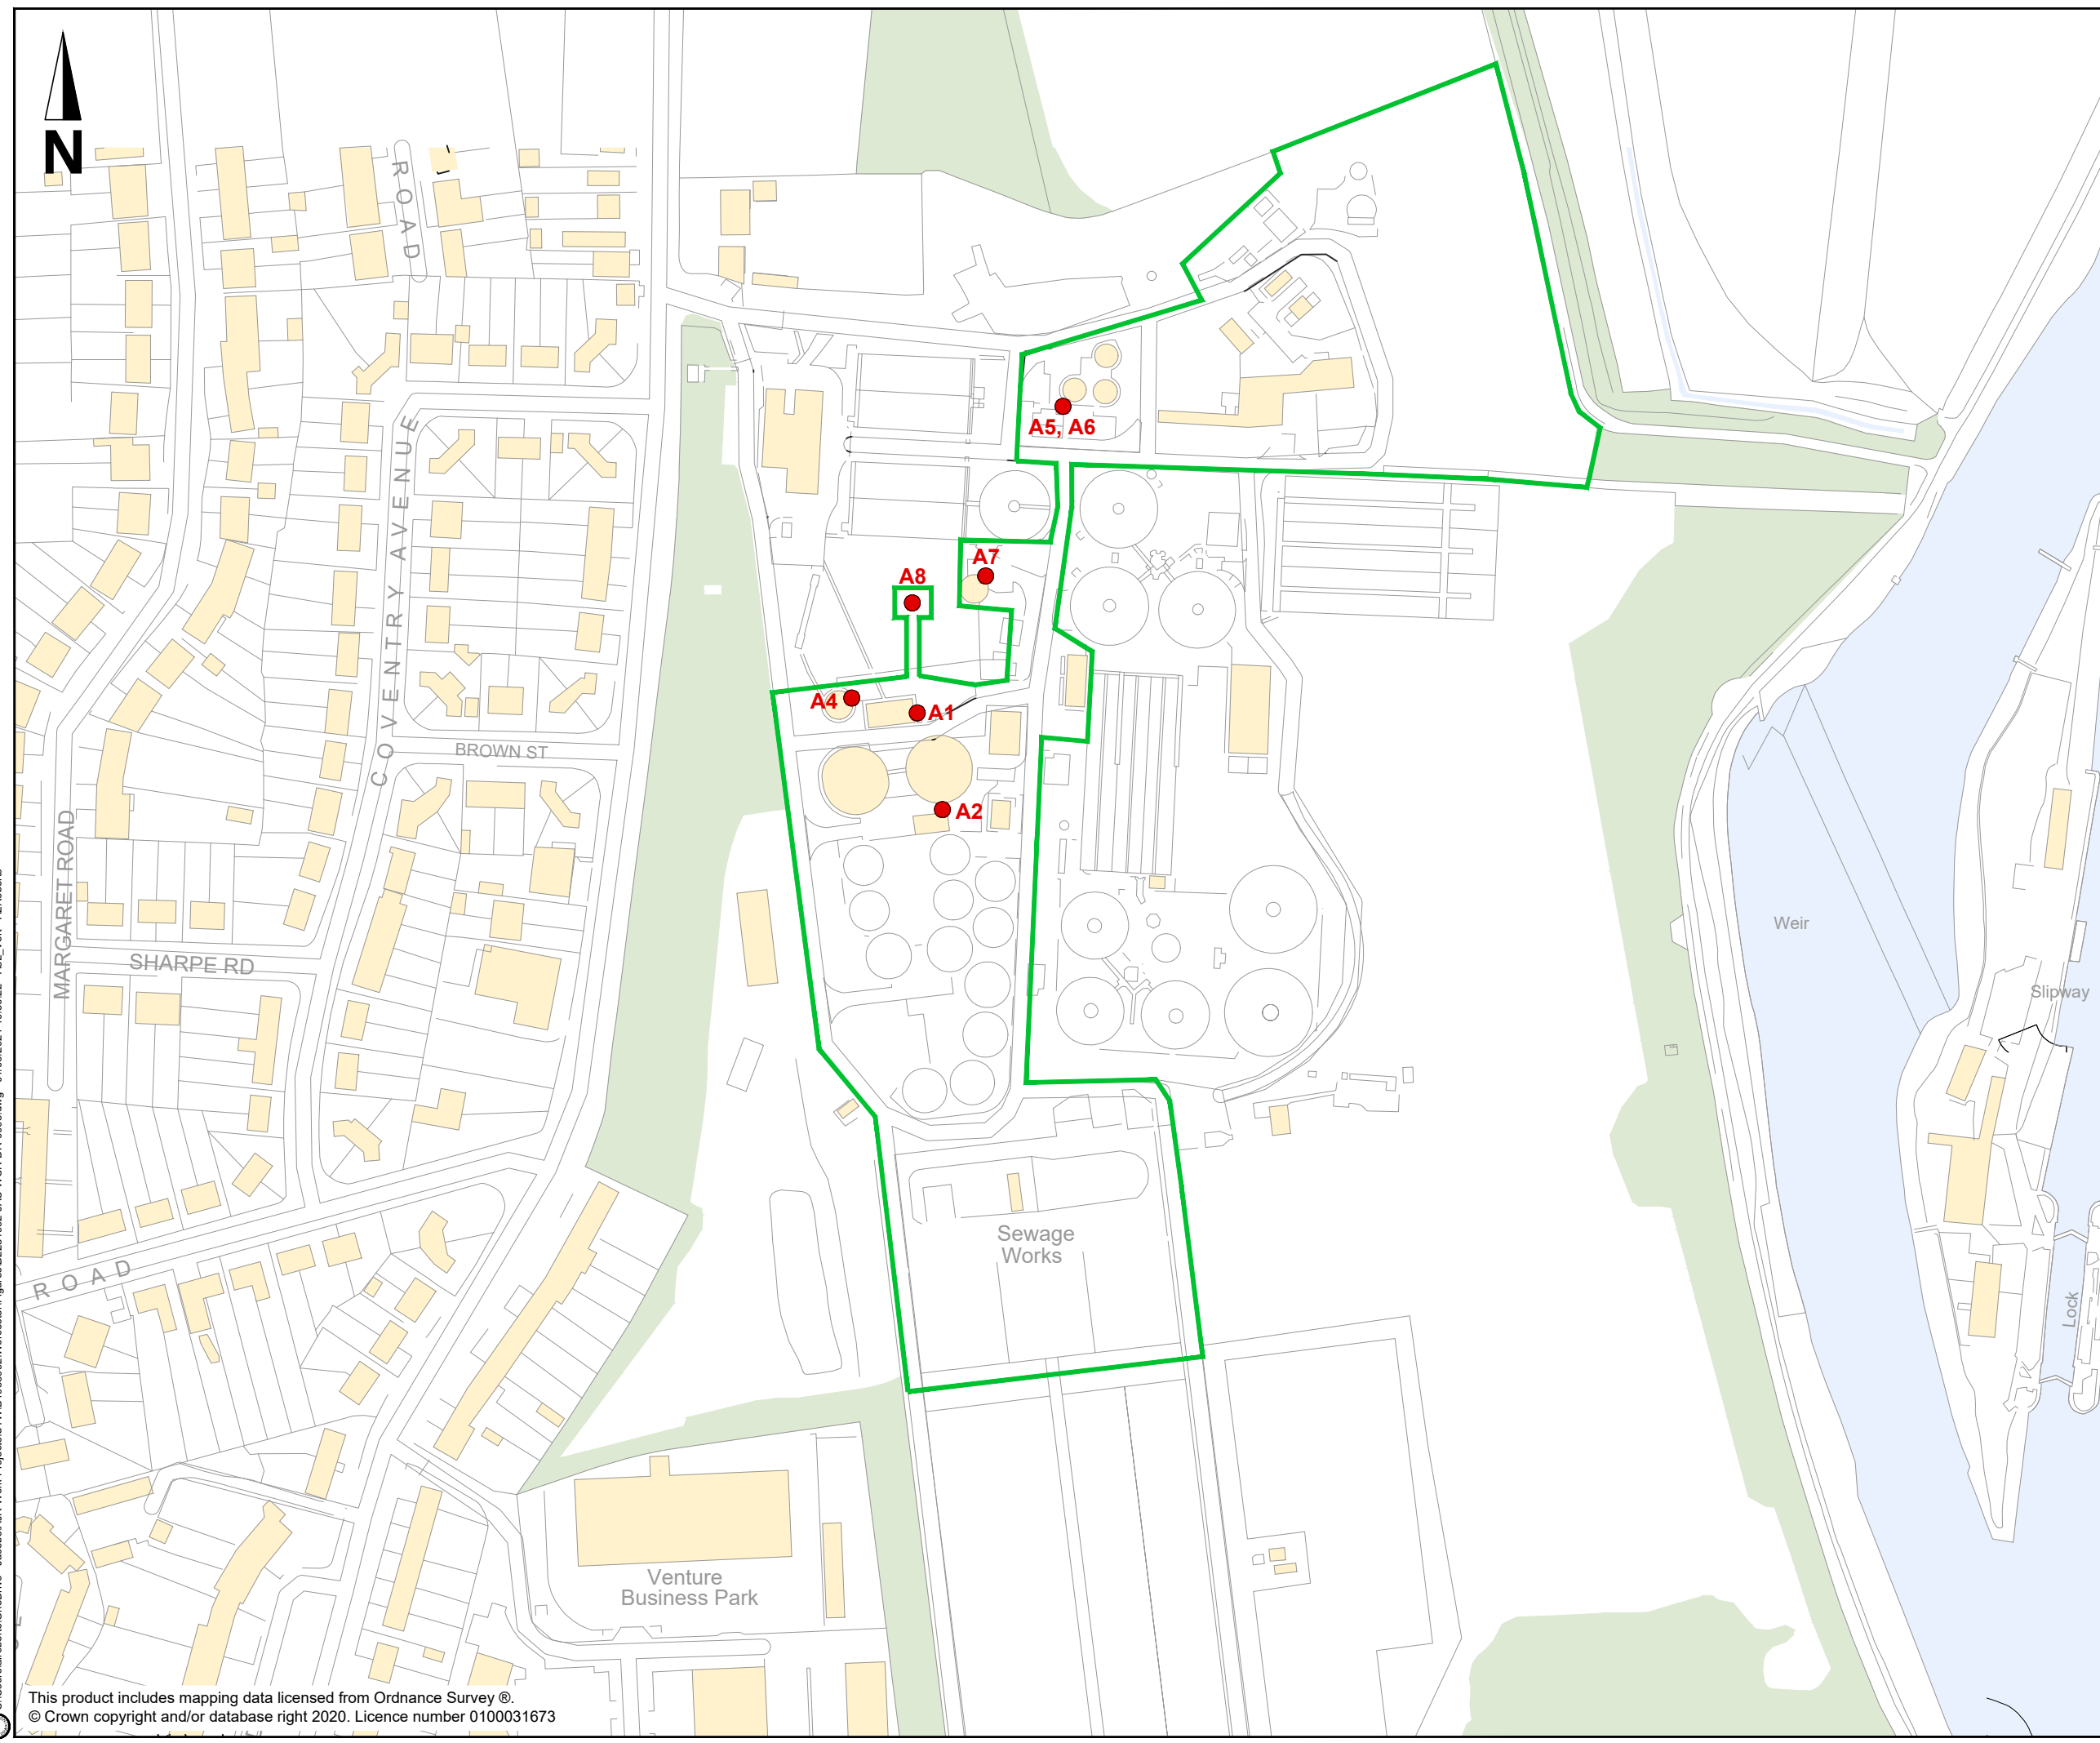

Rev	Rev. Date	Purpose of revision	AR	MM	JK	MM
P01	DEC. 2020	FOR INFORMATION				

Jacobs
 Jacobs House, Shrewsbury Business Park, SY2 6GG
 Tel: +44(0)1743 284 8000 Fax: +44(0)1743 284 800
 www.jacobs.com

Client **SEVERN TRENT**

Project **WORCESTER STW**

Drawing title **FIGURE 3
 REVISED INSTALLATION
 BOUNDARY AND
 AIR EMISSION POINTS**

Drawing status **PERMITTING**

Scale **1:2000** **DO NOT SCALE**

Jacobs No. **B2284992** Rev **P01**

Drawing number **B2284992-JAC-WCR-DR-0003**

C:\Users\alroberts\OneDrive - Jacobs\AJR-Work Projects\STWB1958992\Worcester\Figures\B2284992-JAC-WCR-DR-0003.dwg - 01/06/2021 10:56:22 - A31_Vent - ALRoberts

This product includes mapping data licensed from Ordnance Survey ©.
 © Crown copyright and/or database right 2020. Licence number 0100031673

© Copyright 2020 Jacobs U.K. Limited. The concepts and information contained in this document are the property of Jacobs. Use or copying of this document in whole or in part without the written permission of Jacobs constitutes an infringement of copyright. Limitation: This drawing has been prepared on behalf of, and for the exclusive use of, Jacobs Client, and is subject to, and issued in accordance with, the provisions of the contract between Jacobs and the Client. Jacobs accepts no liability or responsibility whatsoever for, or in respect of, any use of, or reliance upon, this drawing by any third party.