


Proposed Plan
Scale 1:100

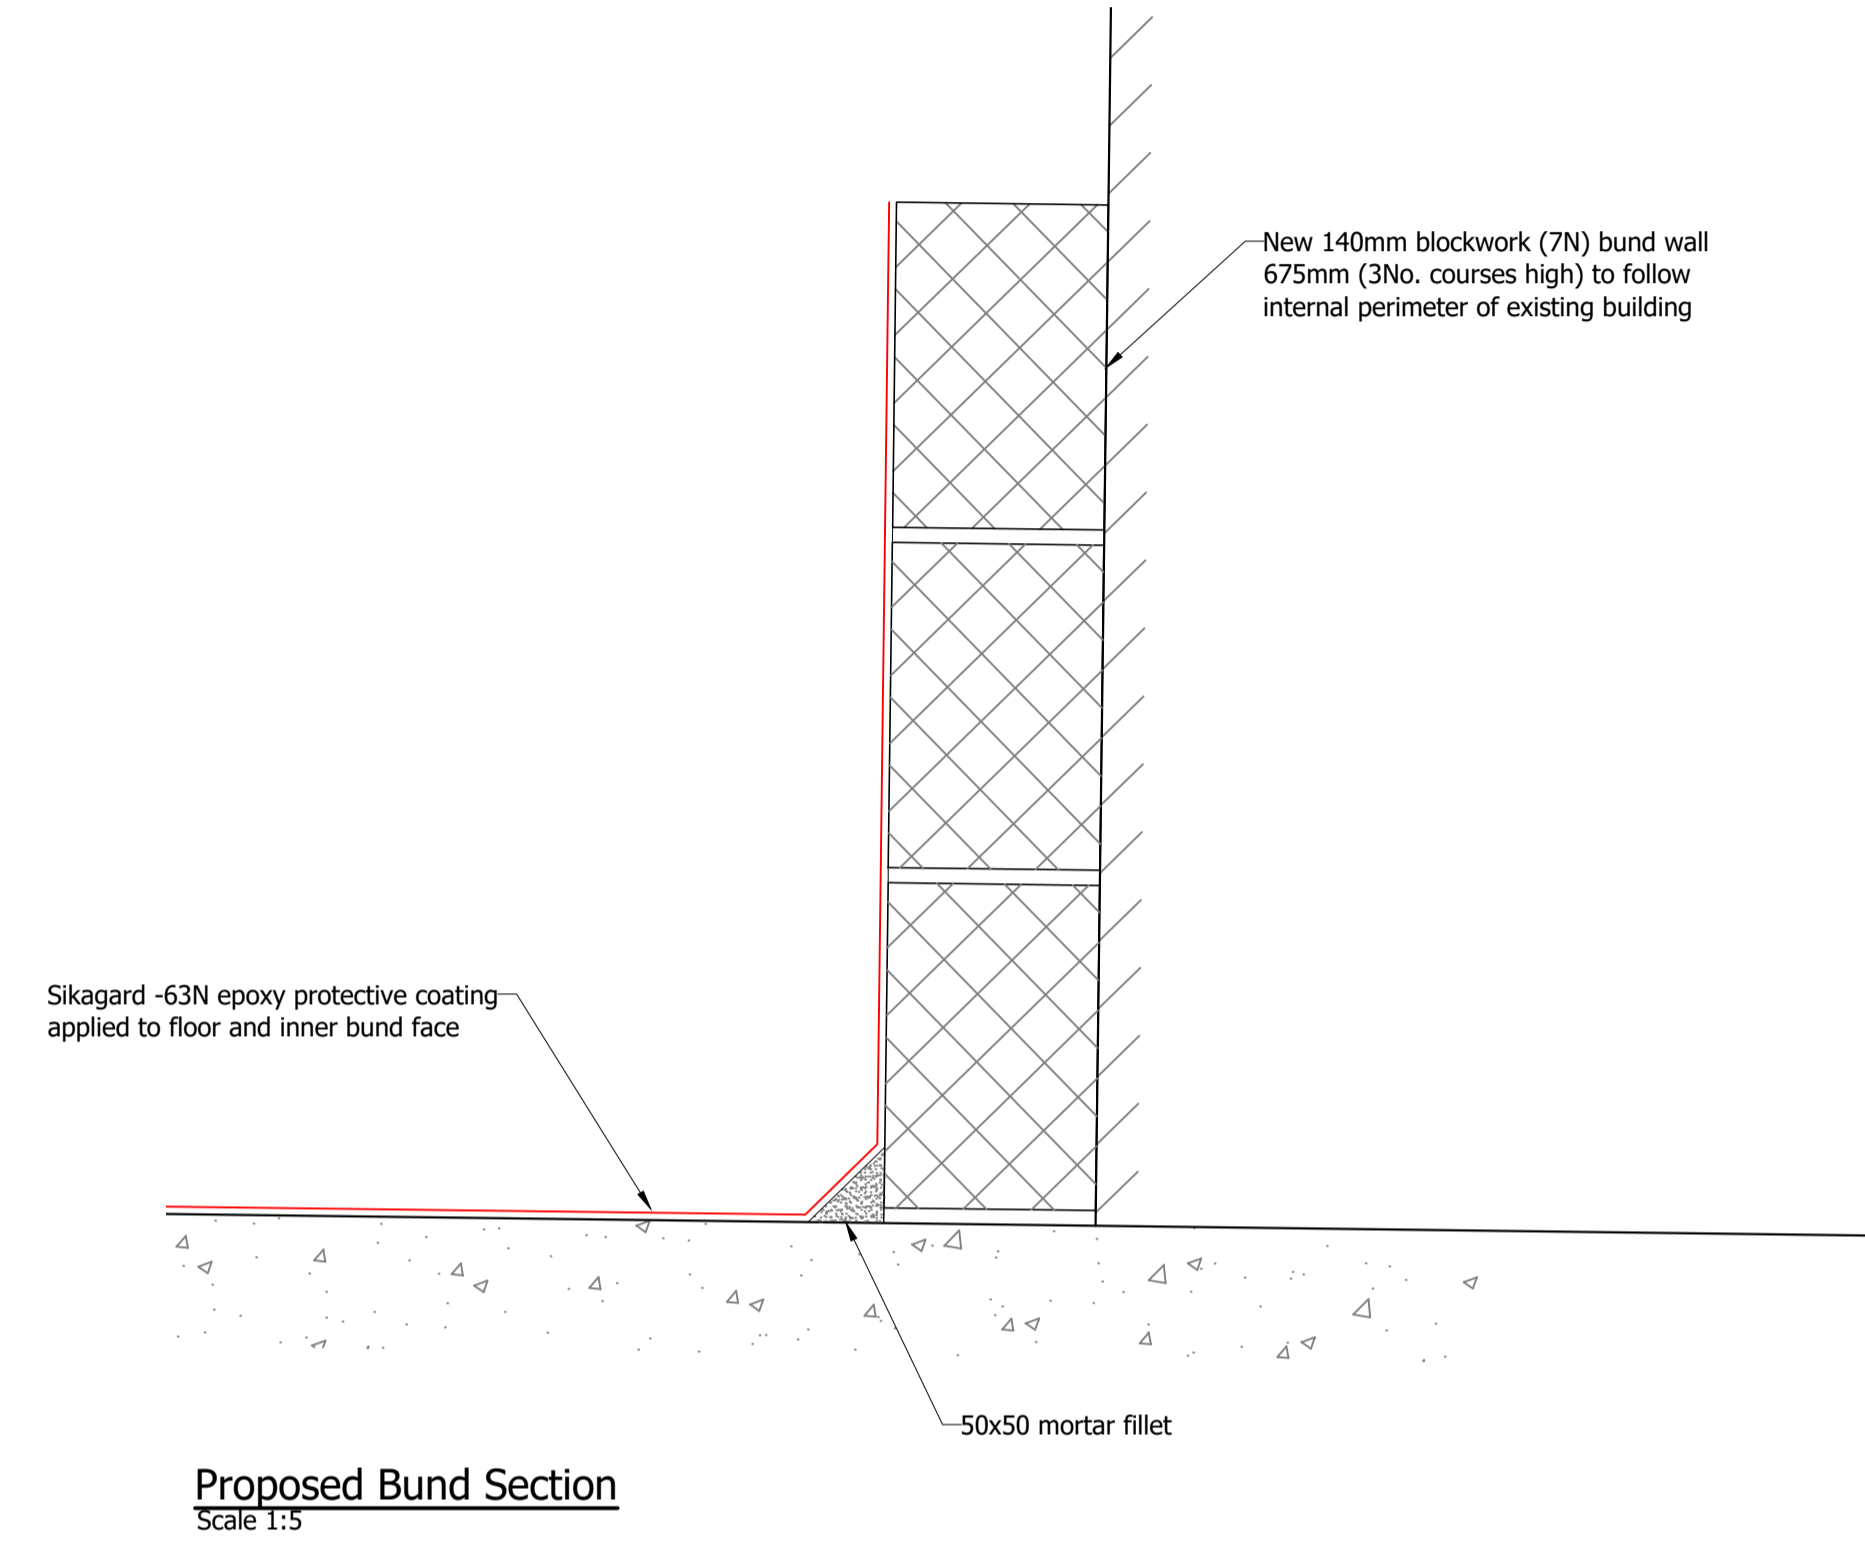

Proposed Bund Section
Scale 1:5

Notes

1. If in doubt, ask the Project Lead.
2. Do not scale this drawing.
3. All dimensions are in millimetres unless stated otherwise.
4. This drawing to be read in conjunction with all other relevant drawings and specifications.
5. All proprietary items to be installed in strict compliance with manufacturers instructions and recommendations.

P01	Preliminary issue	SD	28.03.24
Rev	Amendments	Rev'd by	Date



Project
Lifecycle Oils, Wednesbury

Title
Proposed Internal Oil Bund
General Arrangement & Details

Project	Originator	Volume	Level	Type	Role	Number
240030 - WDK - ZZ - XX - DR - S						1001

Internal Project Reference
240030

Suitability | Suitable For

Scale	Created	Revision
As Indicated @ A1	27.03.24	P01

Project Lead	Drawn	J.W	Checked	C.L
S.D				

Reviewed	S.D	Approved	S.D



© 2023 WALDECK
 1. These drawings are copyright and the property of Waldeck Associates Ltd. Copying of the design drawings or intellectual property in full or in part is not permitted without the written consent of a Director of Waldeck Associates Ltd.
 2. In the event of a default by the Contractor of its obligations due to its negligence or default, the Contractor shall be liable to the Employer for all costs and expenses incurred by the Employer in connection with the design drawings or intellectual property.
 3. The Employer shall be liable to the Contractor for all costs and expenses incurred by the Contractor in connection with the design drawings or intellectual property.
