



**Not Duly Made Question 1:**  
**Updated Site Layout Plans**

**Contents**

Site Plan with Permit Boundary and Emissions

Page 2

Site Plan with Storage and Plants

Page 3

Tertiary Containment Plan

Page 4

**Site Plan with Permit Boundary and Emissions**

**Site plan**


Anochrome Limited, Walsall  
Scale - 1:750

-  Spill kits
-  Permit boundary
-  Emission to air
-  Emission to sewer
-  Emergency exits
-  Chemical storage
-  Waste materials
-  Proposed chemical storage



**Key**

- A1- Automatic Vat line
- A2- Automatic Barrel line 1
- A3- Automatic Barrel line 2
- A4- Automatic Phosphate line
- A5- Automatic Zinc Nickel line
- A6- Proposed New Vat line
  
- S1- Emission to sewer sampling point


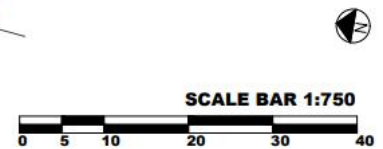


**Site Plan with Storage and Plants**

**Site plan**

Anochrome Limited, Walsall  
Scale - 1:750

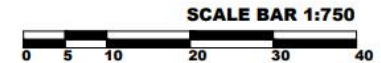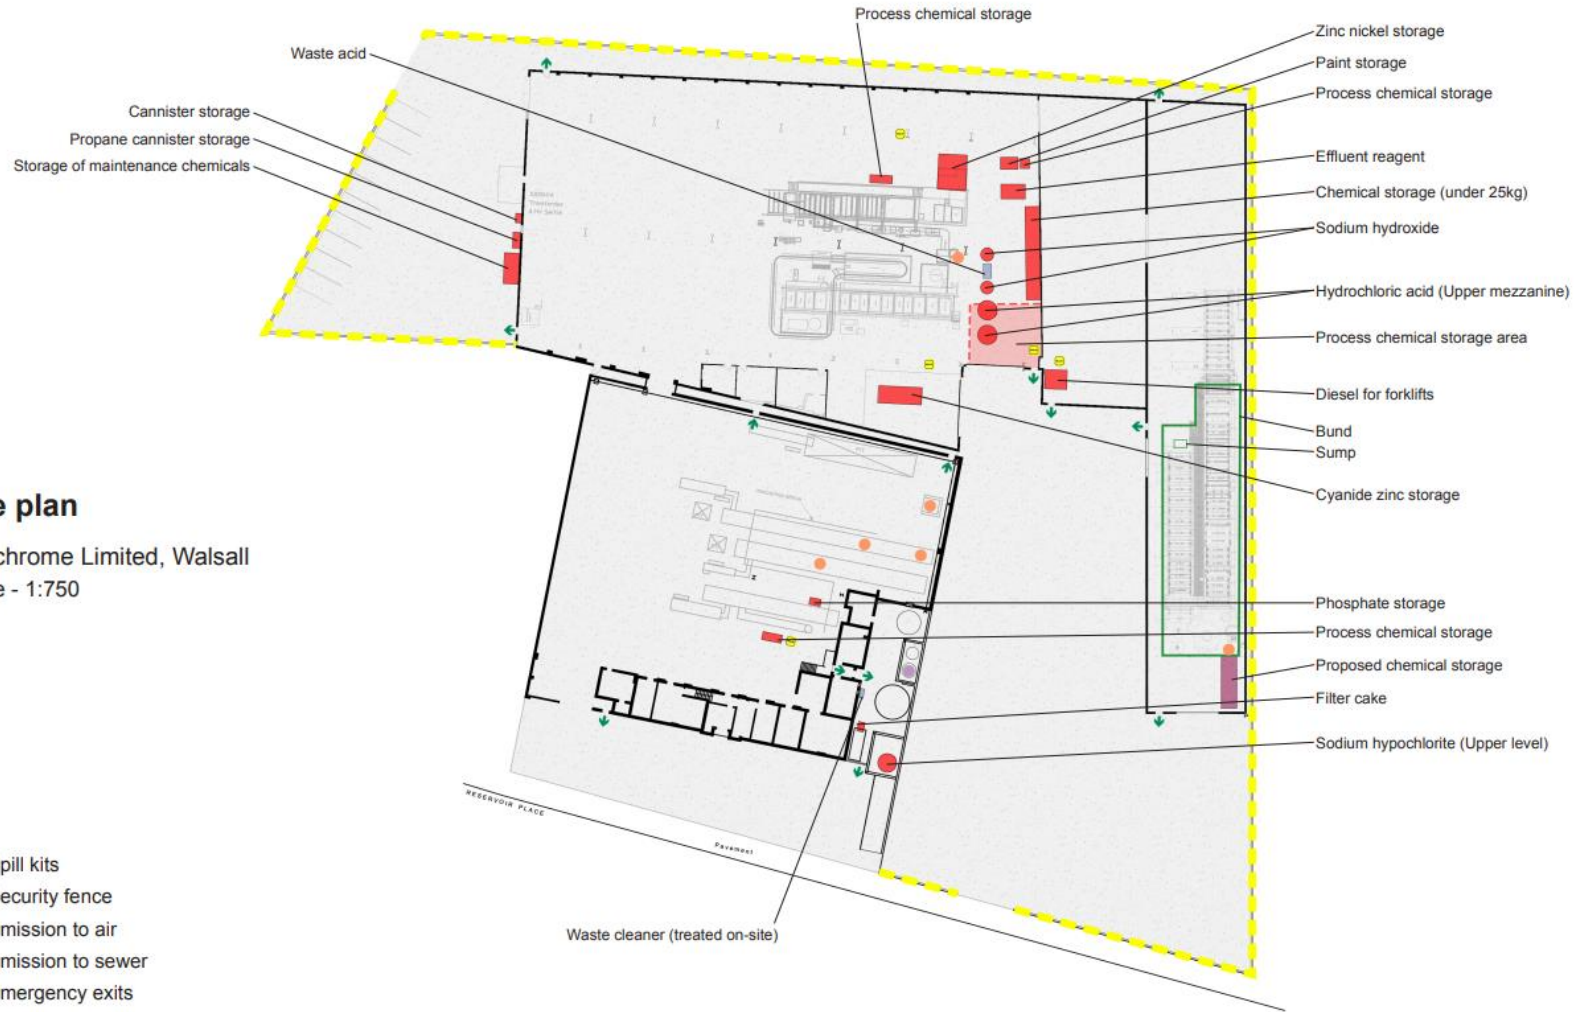


-  Spill kits
-  Security fence
-  Emission to air
-  Emission to sewer
-  Emergency exits
-  Chemical storage
-  Waste materials
-  Proposed chemical storage




**Tertiary Containment Plan**

**Tertiary containment plan**

Anochrome Limited, Walsall  
Scale - 1:750

-  Ako drain channels
-  Pits
-  Return to effluent

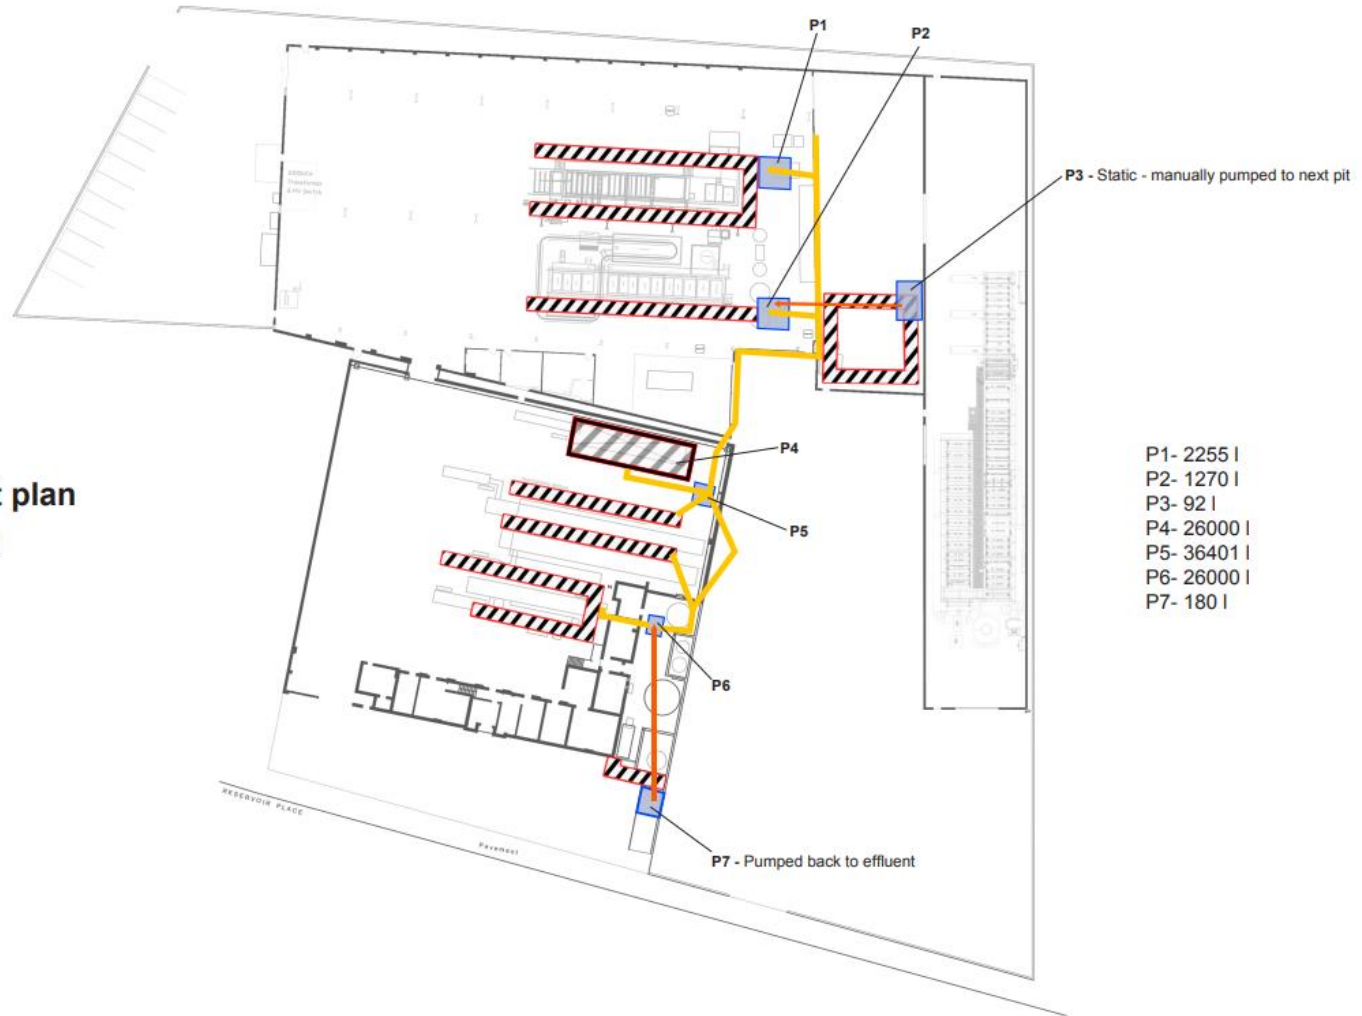

- P1- 2255 l
- P2- 1270 l
- P3- 92 l
- P4- 26000 l
- P5- 36401 l
- P6- 26000 l
- P7- 180 l



**SCALE BAR 1:750**

