
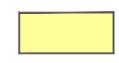


Notes

- 1. DO NOT SCALE
- 2. ANY ANOMALIES ON THIS DRAWING ARE TO BE BROUGHT TO THE ATTENTION OF BYRNE LOOBY LTD

Key

-  PERMIT/INSTALLATION BOUNDARY-TAKEN FROM SANDOWN QUARRY LAND TRANSFER PLAN, DATED 08 FEB 2011 (CARTER JONAS)
-  AREA FOR RECOVERY OPERATION, SEE REPORT 16-K5430-BLP-ENV-R-00010

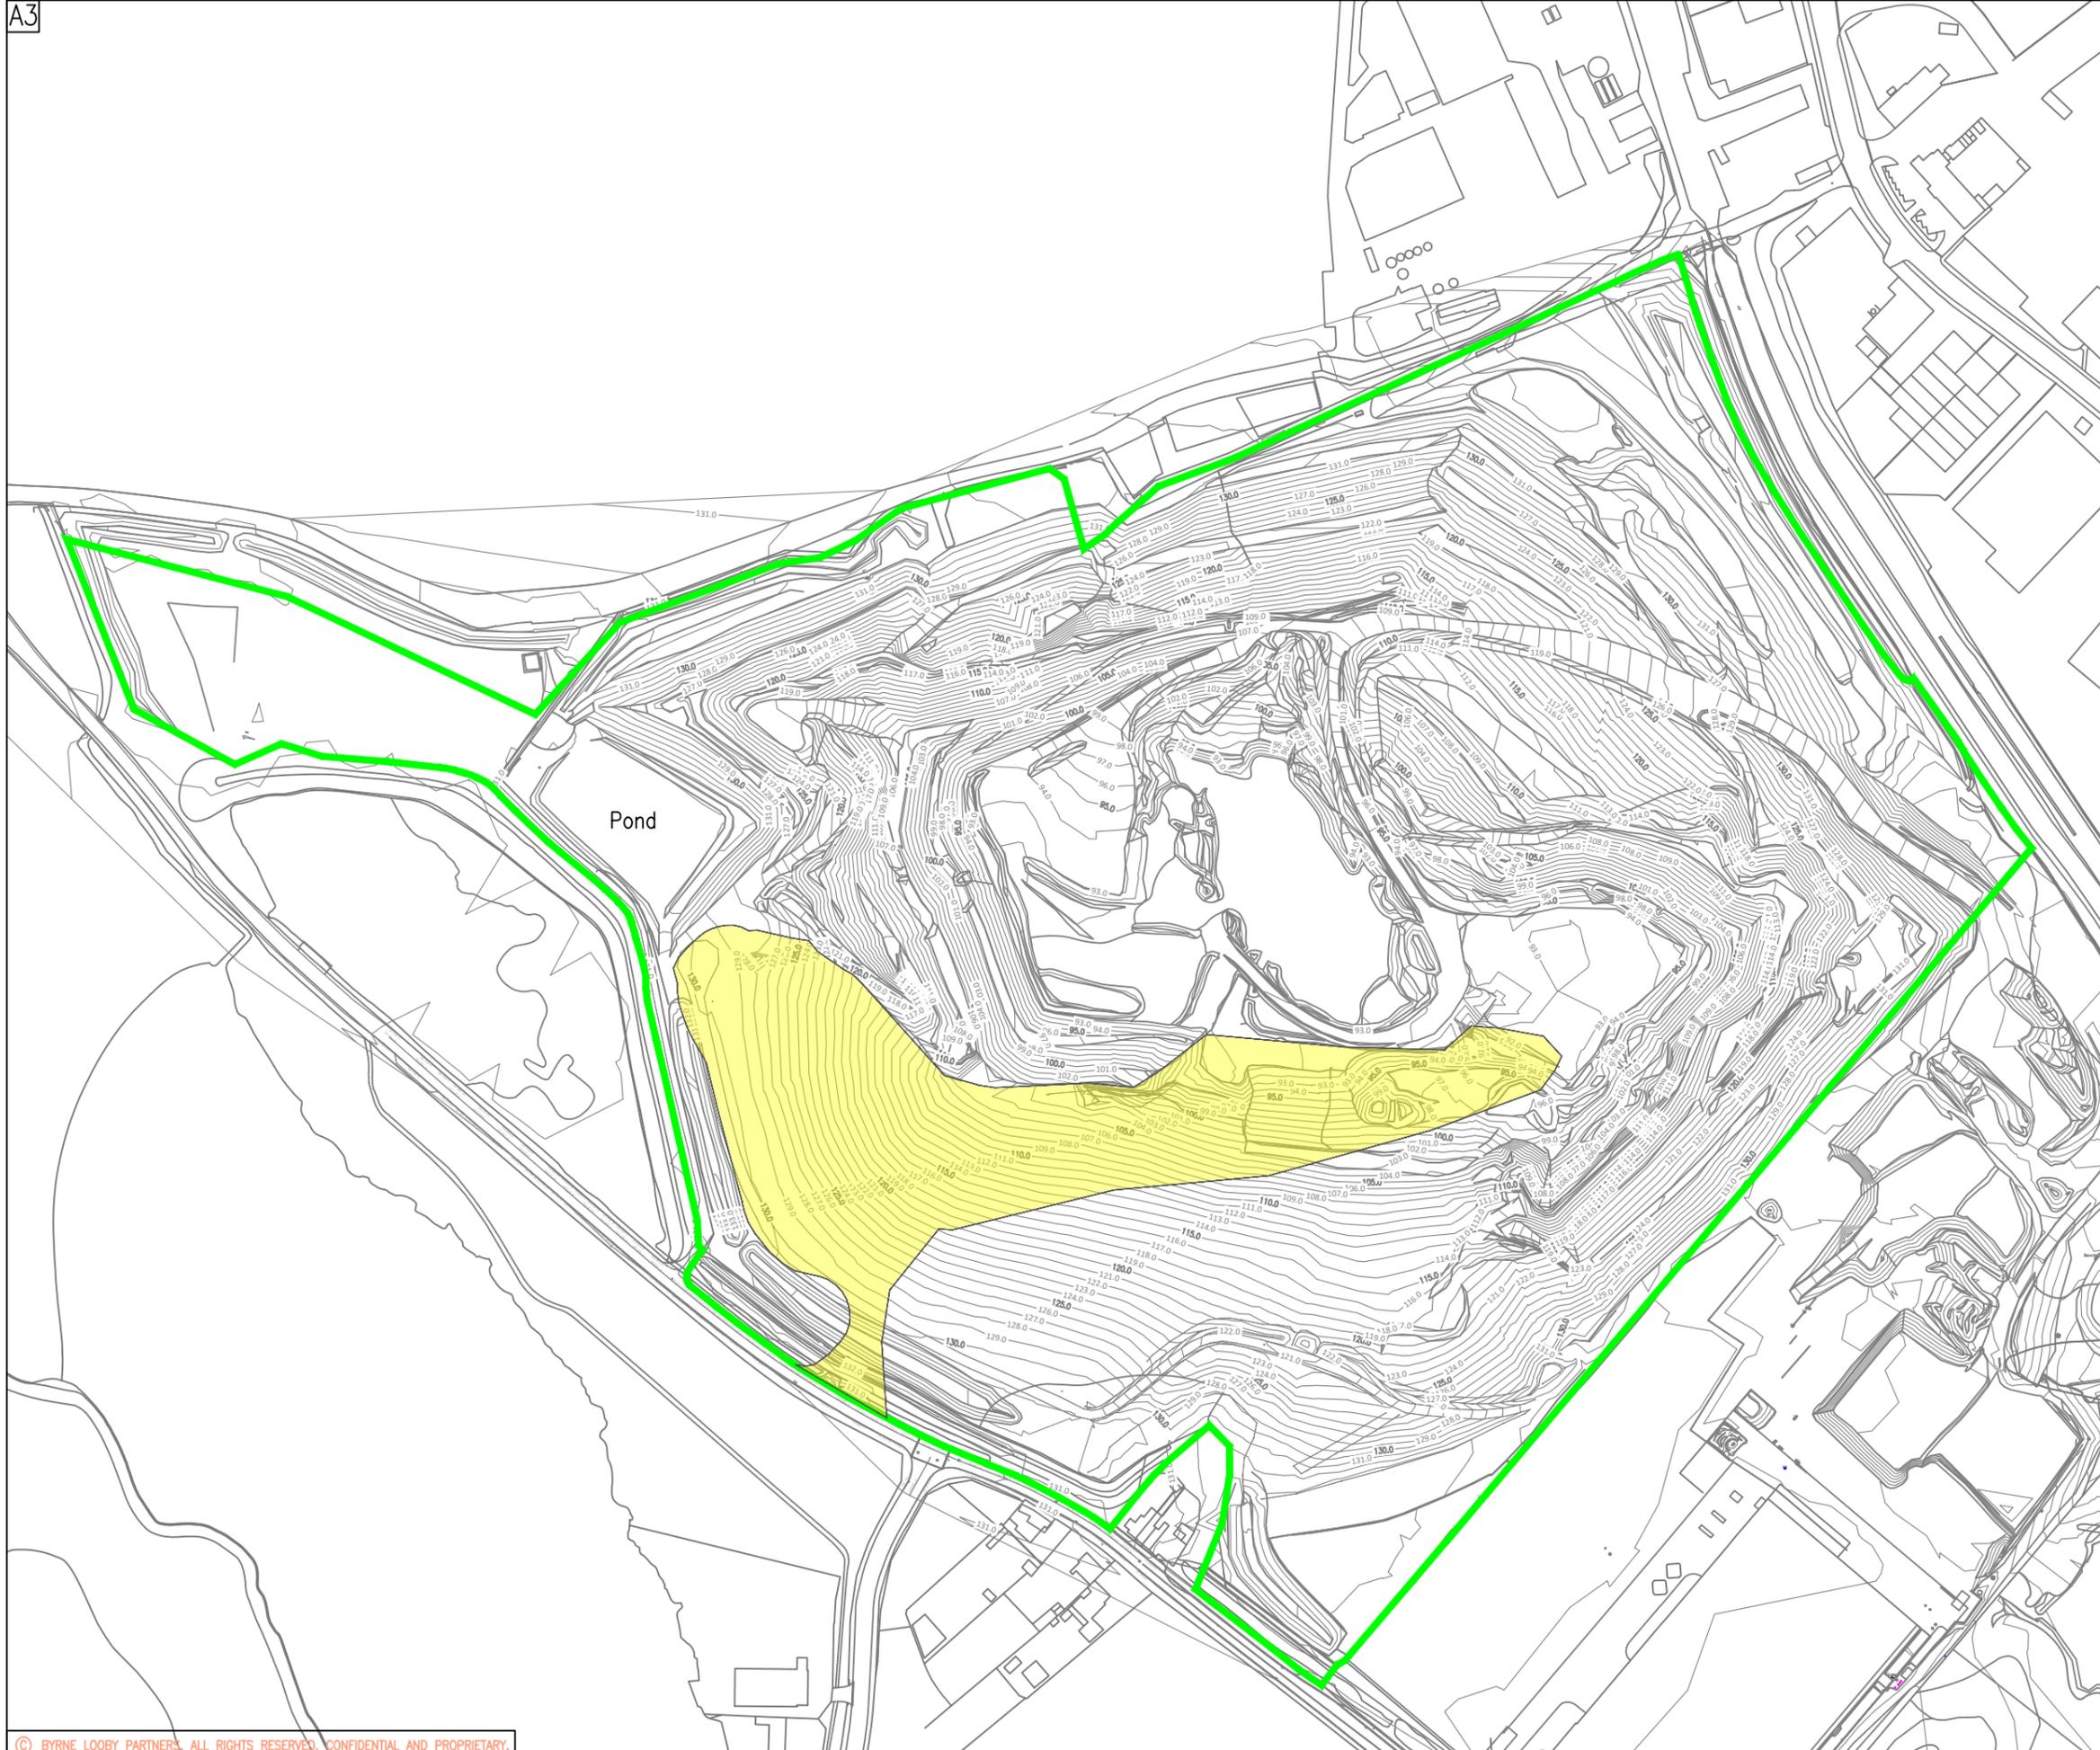

Rev	Date	Description	By	Chk	App

BYRNE LOOBY
 WWW.BYRNELOOBY.COM
 IRELAND | UK | UAE | BAHRAIN | KSA

CLIENT



PROJECT
 SANDOWN QUARRY LANDFILL

DRAWING TITLE
 ESID 4
 SITE LAYOUT AND WASTE DEPOSTION

STATUS

Date: 31/05/22	Scale: 1:2500	Drawn: JM	Chk: GH	App:
Project No: 5430	Drg. No: 5430/3/004			Rev: