




1. SURVEY INFORMATION SUPPLIED BY CLIENT
2. DO NOT SCALE
3. ALL DIMENSIONS ARE IN MILLIMETRES AND ALL LEVELS ARE IN METRES ABOVE ORDINANCE DATUM
4. ANY ANOMALIES ON THIS DRAWING ARE TO BE BROUGHT TO THE ATTENTION OF BYRNE LOOBY LTD

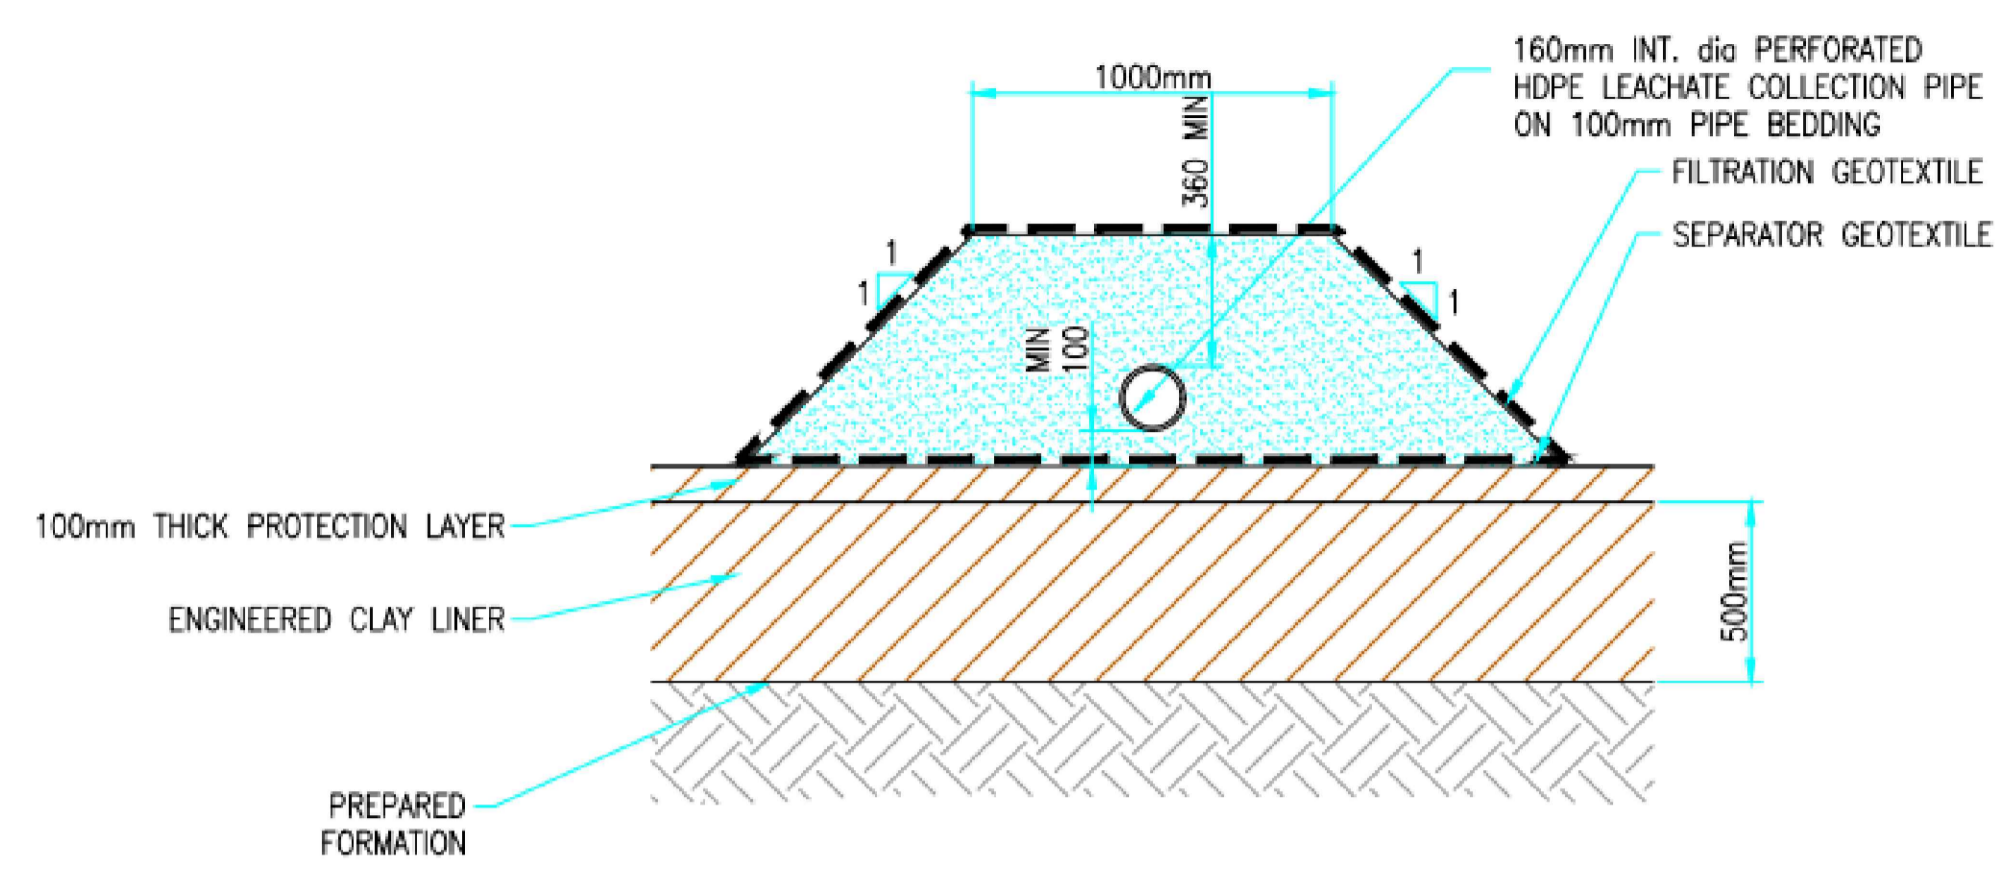


SECTION A-A: LEACHATE MONITORING COLLECTION PIPE

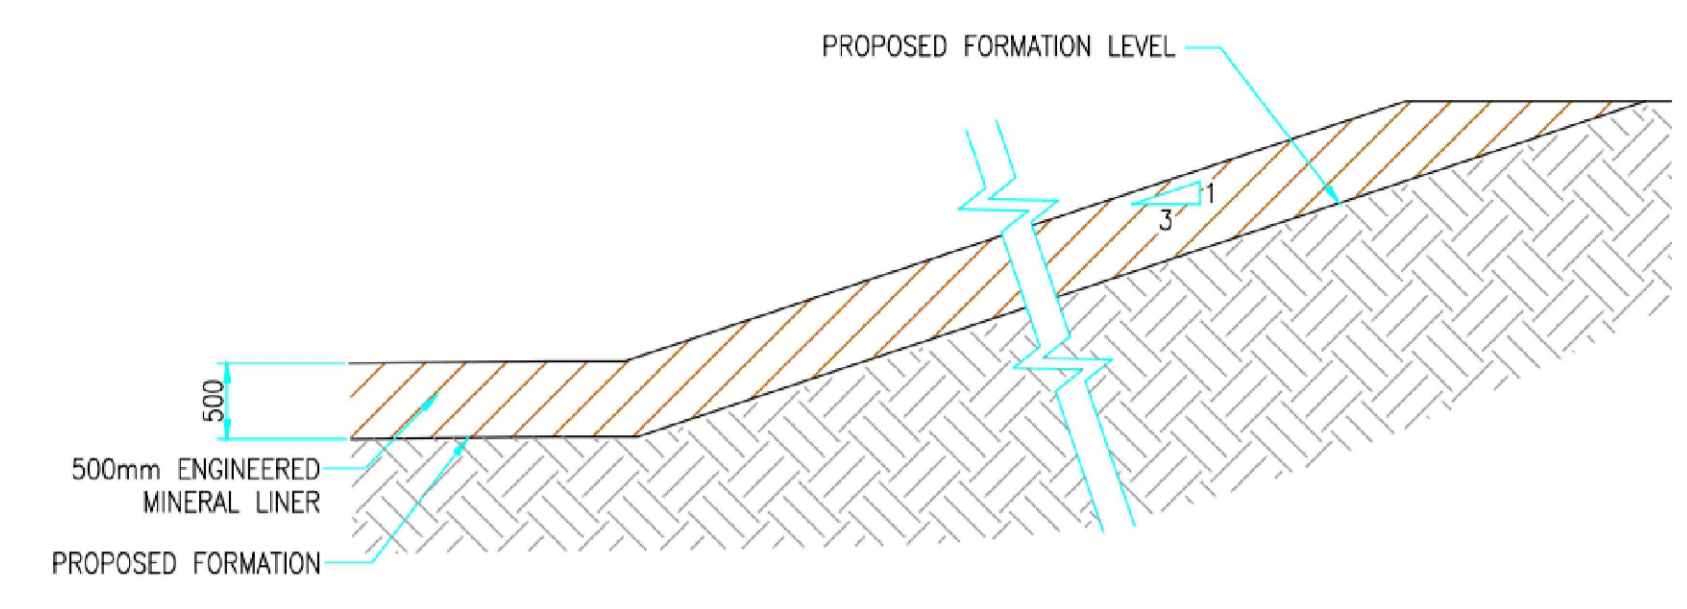

TYPICAL SIDEWALL CONSTRUCTION DETAIL
SCALE 1:50

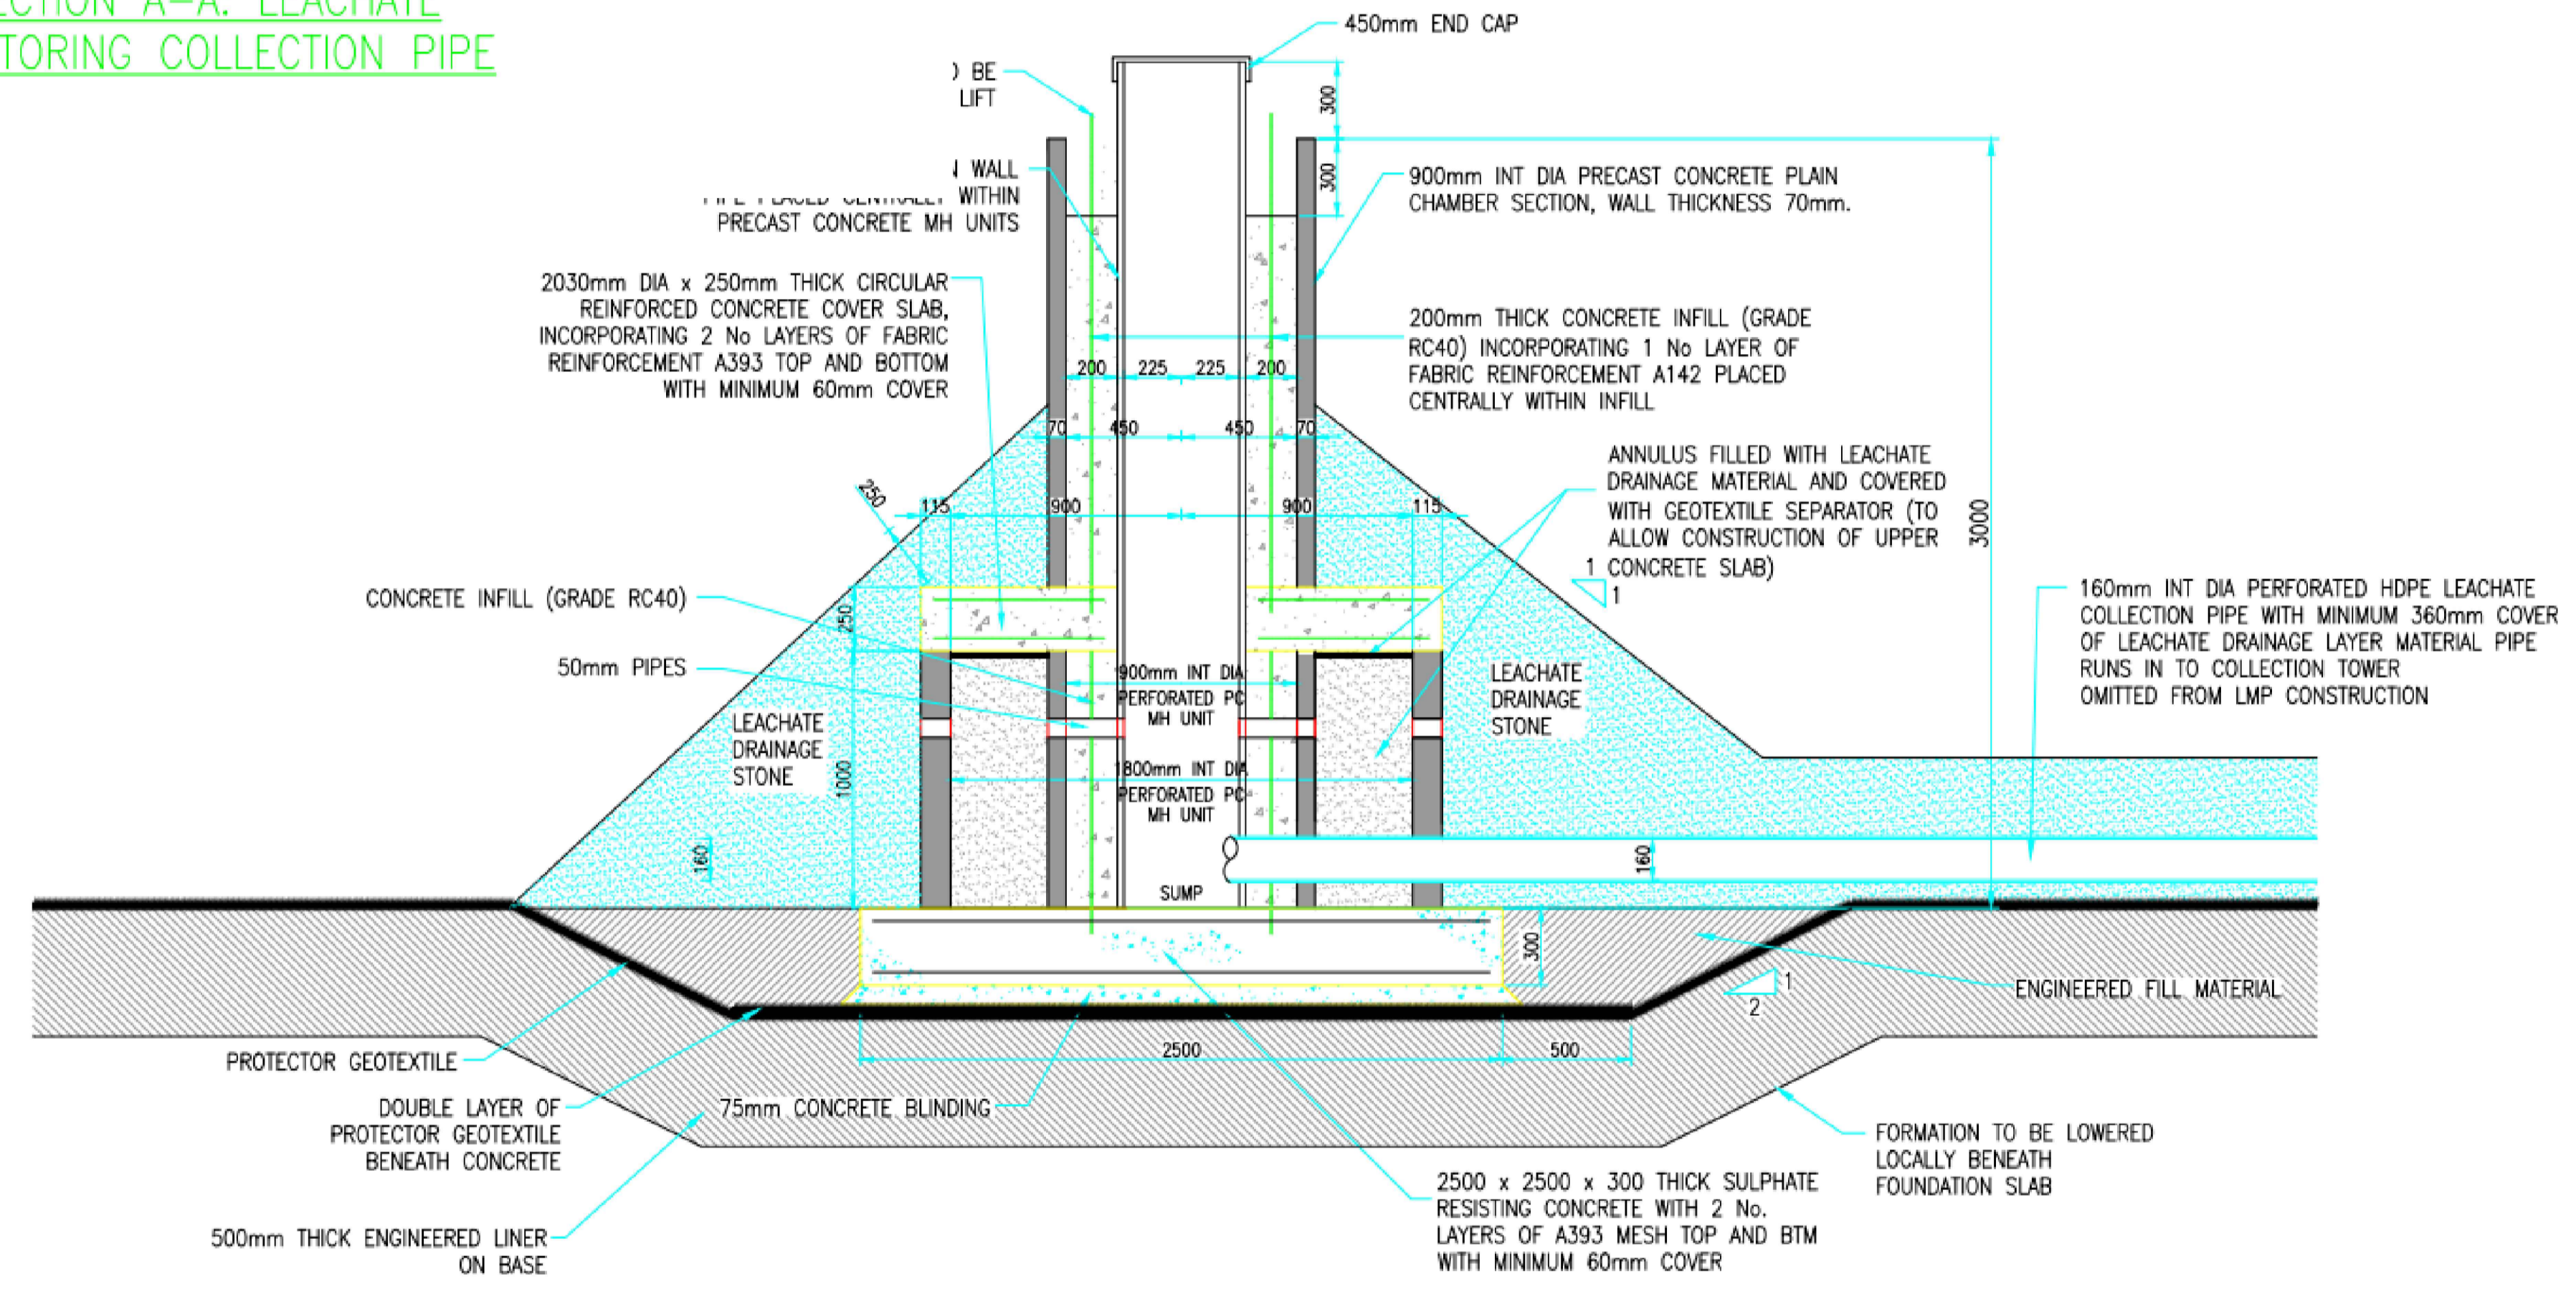

LEACHATE POINT AND LEACHATE MONITORING POINT CONSTRUCTION DETAIL
SCALE 1:25

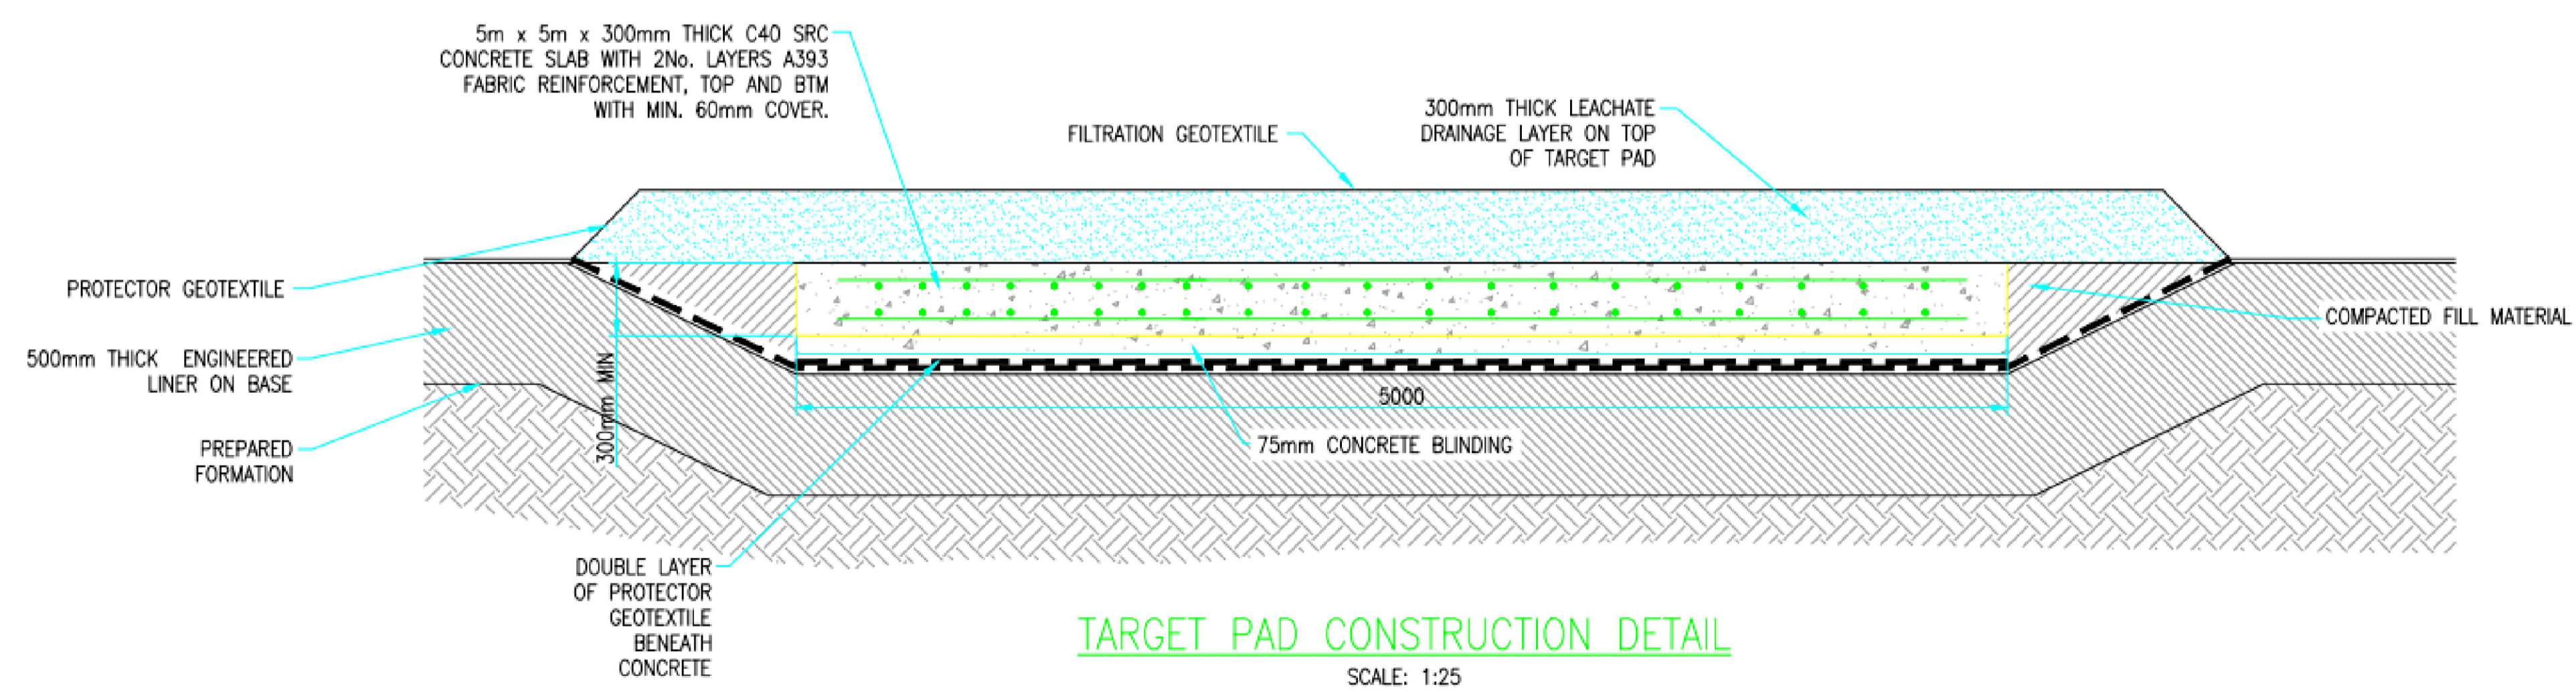

TARGET PAD CONSTRUCTION DETAIL
SCALE: 1:25

Rev	Date	Description	By	Chk	App
-----	------	-------------	----	-----	-----

BYRNE LOOBY
WWW.BYRNELOOBY.COM
IRELAND | UK | UAE | BAHRAIN | KSA

CLIENT
BOOTH VENTURES

PROJECT
SANDOWN QUARRY LANDFILL

DRAWING TITLE
ESID 7B
LEACHATE MANAGEMENT

STATUS
FINAL

Date	Scale	Drawn	Chk	PR	App
31.05.22	N/A	JM	PR	PR	JB
Project No:	Dwg. No:				
5430	5430.3.007B				