


Notes

- 1. DO NOT SCALE
- 2. ANY ANOMALIES ON THIS DRAWING ARE TO BE BROUGHT TO THE ATTENTION OF BYRNE LOOBY LTD

Key



BOREHOLE LOCATION MARKERS

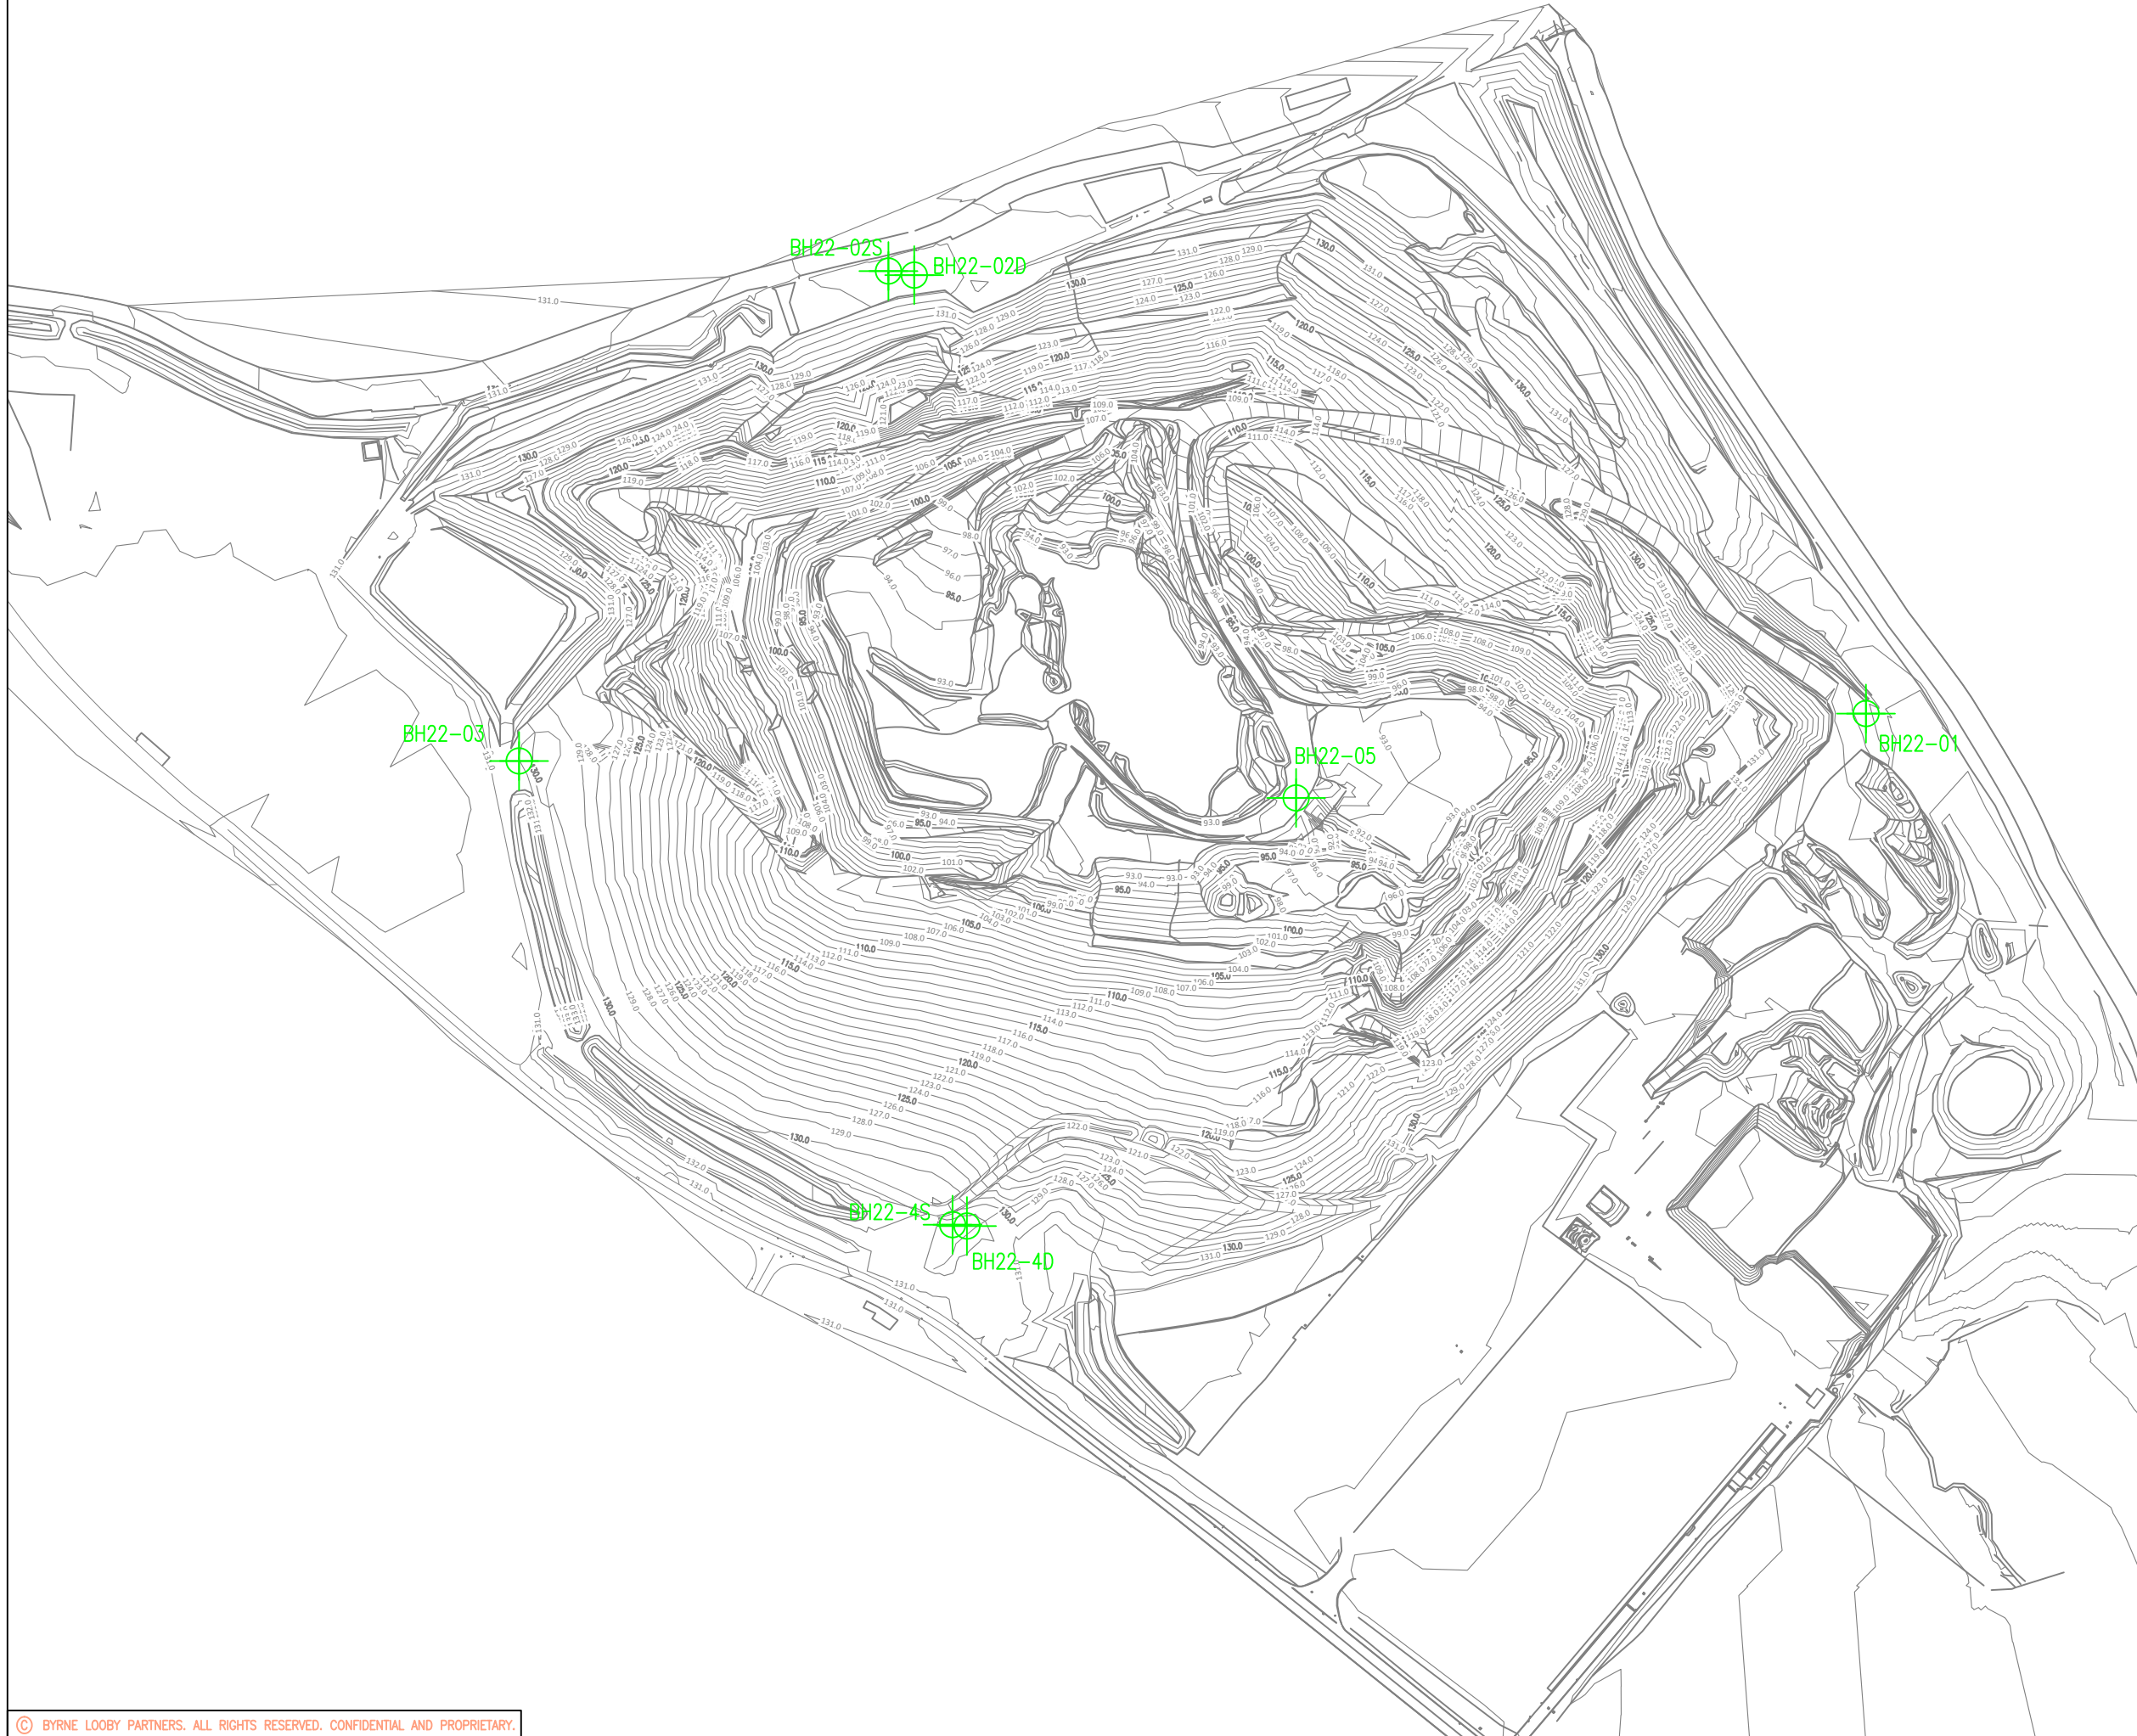

Rev	Date	Description	By	Chk	App
-----	------	-------------	----	-----	-----

BYRNE LOOBY
 WWW.BYRNELOOBY.COM
 IRELAND | UK | UAE | BAHRAIN | KSA

CLIENT



PROJECT
 SANDOWN QUARRY LANDFILL

DRAWING TITLE
 ESID 8
 SITE INVESTIGATION LOCATIONS

STATUS
 FINAL

Date: 31/05/22	Scale: 1:2500	Drawn: JM	Chk: GH	App:
Project No: 5430	Drg. No: 5430/3/008	Rev:		