


REV NO	DESCRIPTION	DRAWN BY	CHK'D BY	DATE

KEY:  
● Foul Sewer Access

■ Surface Drain

NOTE:  
THERE ARE NO OTHER OFFSITE DRAINAGE POINTS, ALL FOUL SEWER ACCESS POINTS ARE SEALED.

ADDITIONALLY, SITE IS SEALED AND ALL RAINFALL CONTAINED AND TESTED PRIOR TO DISCHARGE

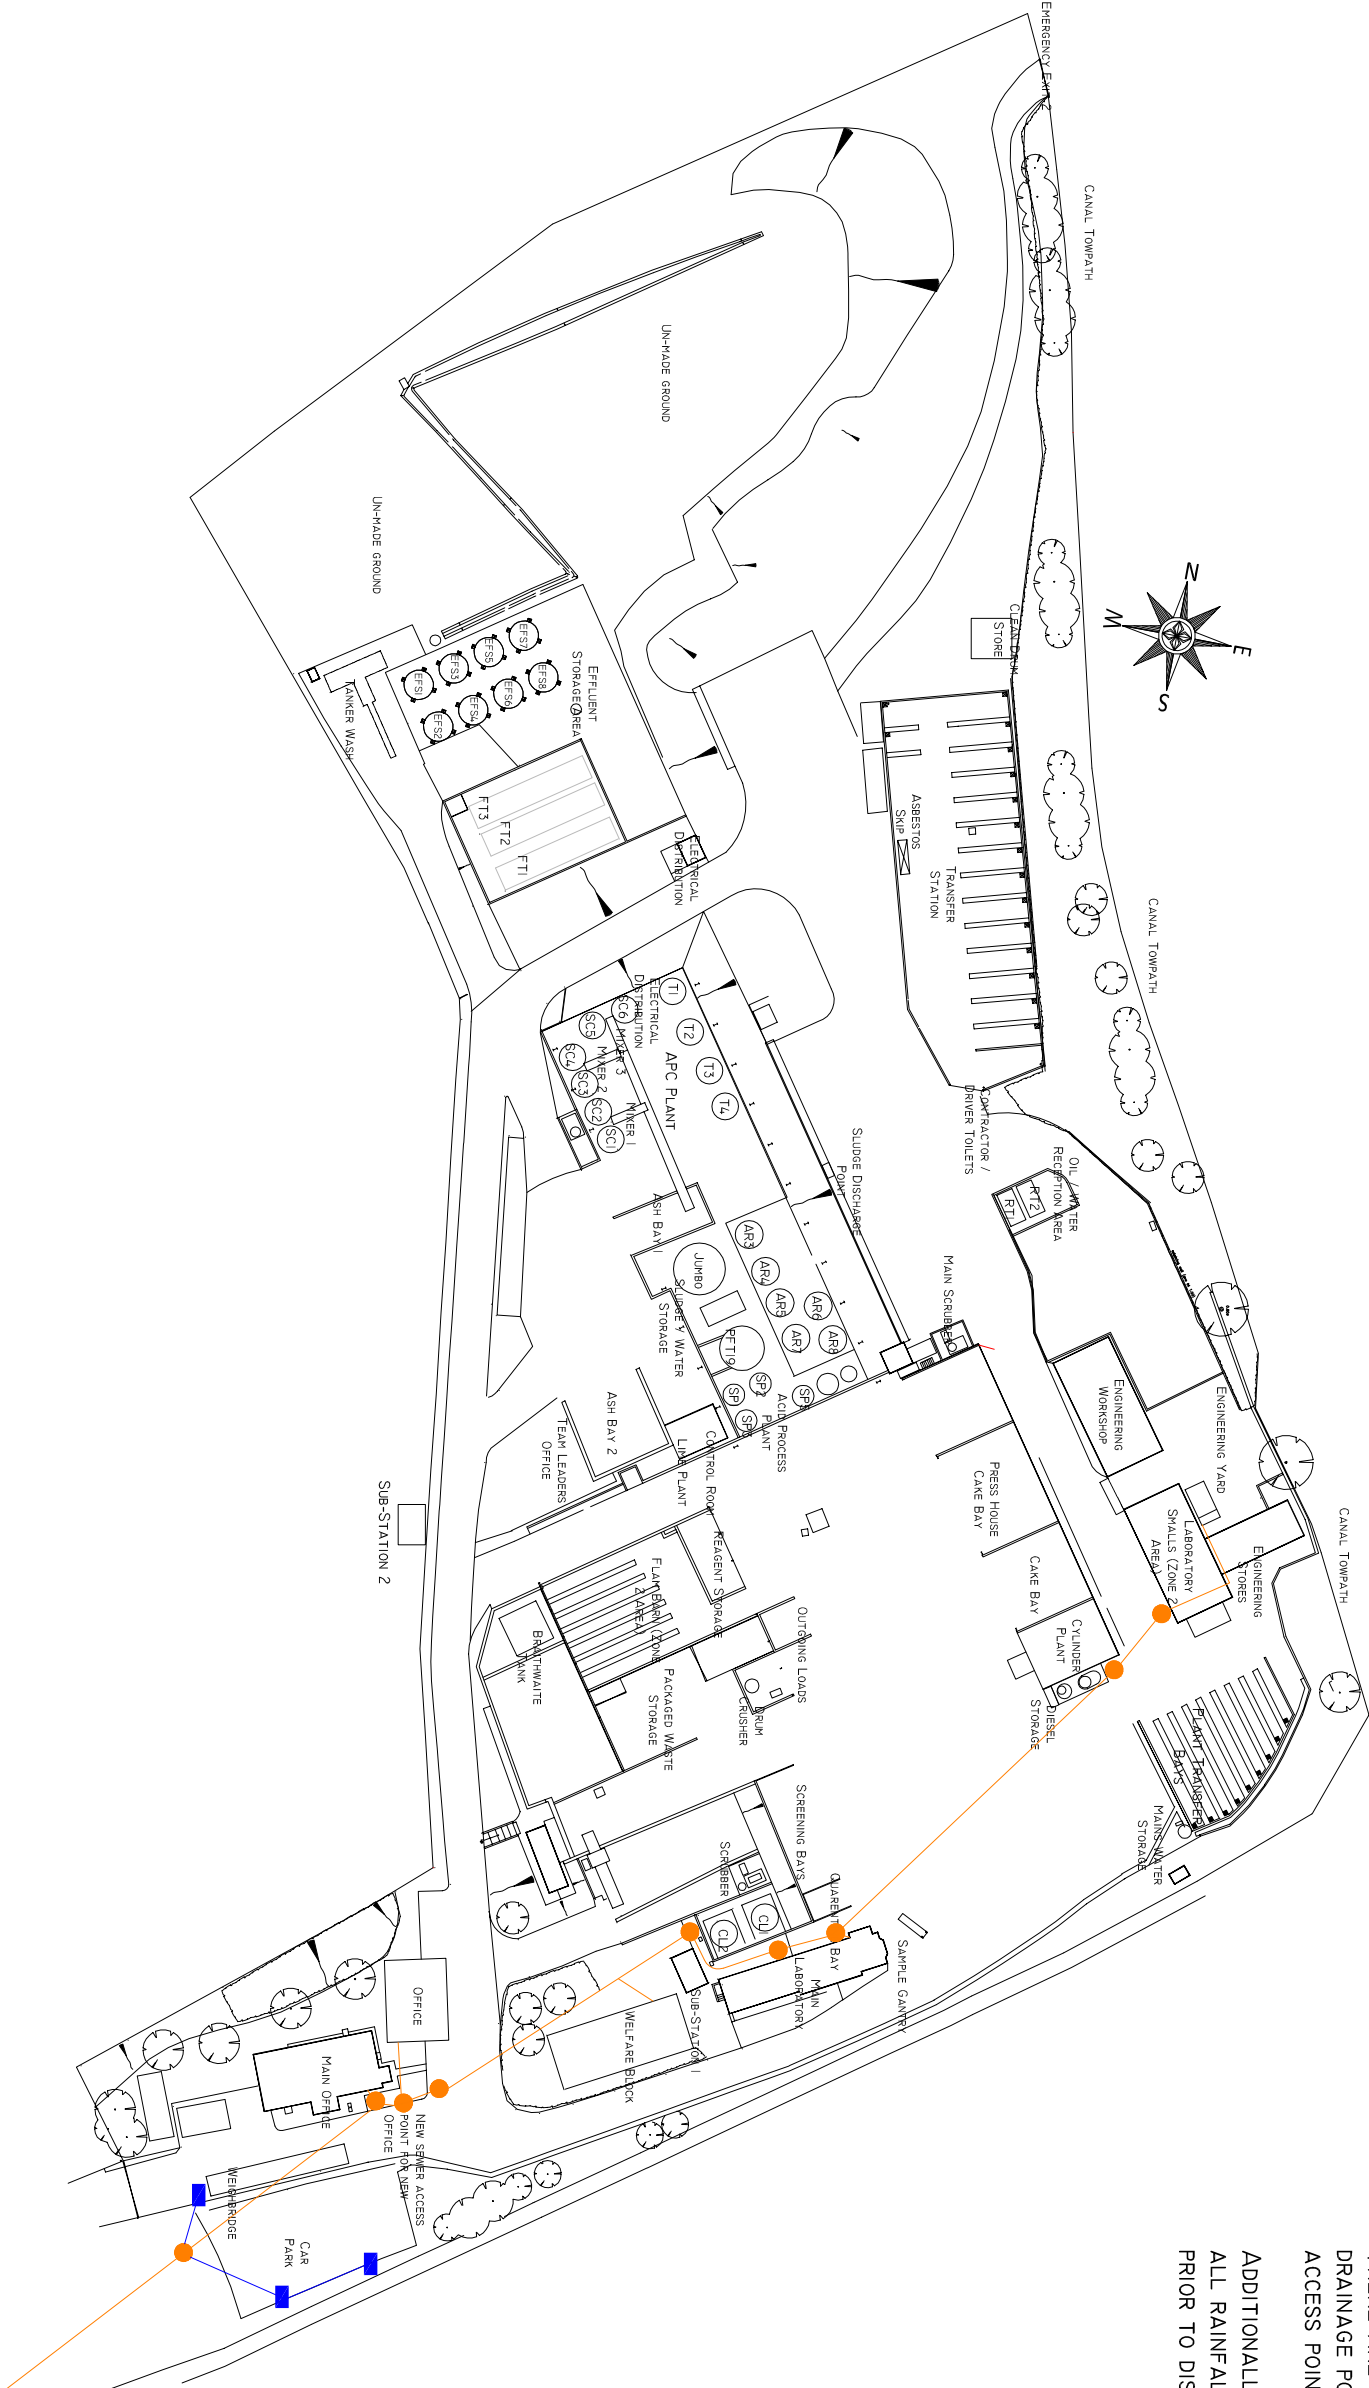

DRAWN BY	CHECKED BY	FILE NAME	DATE	SCALE
J DAVIES	JD	EMP_SL_2501	03/04/14	1:100

TITLE
MONITORING, FOUL SEWER, SURFACE WATER POINTS

DRAWING NO	SHEET
EMP_SL_2501 (REDRAWN)	1 OF 1

