

Racking includes mercury tube storage

Forklift truck storage

Flat Screen Recovery shredded plastic bay 2 hour rated fire walls contains POPs plastics

- GENERAL NOTES:
1. THIS DRAWING IS COPYRIGHT AND THE PROPERTY OF VEOLIA AND IS NOT TO BE COPIED IN WHOLE OR IN PART EXCEPT UNDER A WRITTEN AGREEMENT.
 2. DETAILS SHOWN ON DRAWINGS ARE FOR REFERENCE PURPOSES ONLY.
 3. THIS IS A CONCEPTUAL DRAWING SUBJECT TO DETAILED DESIGN BY A DESIGN & BUILD CONTRACTOR.
 4. IN CASE OF ANY DISCREPANCY BETWEEN THE DRAWING AND THE WORKS INFORMATION, THE WORKS INFORMATION WILL TAKE PRECEDENCE AND THE CONTRACTOR WILL BE DEEMED TO HAVE INTENDED TO COMPLY WITH THE WORKS INFORMATION AND SHALL DO SO.
 5. ALL DIMENSIONS AND LEVELS ARE TO BE CHECKED ON SITE BY THE CONTRACTOR PRIOR TO PREPARING ANY WORKING DRAWINGS OR COMMENCING ON SITE.

- SAFE PEDESTRIAN ROUTE
- COMBUSTIBLE MATERIALS
- PROCESS AREA
- POLLUTION CONTROL EQUIPMENT
- EVACUATION ASSEMBLY POINT

Natural ground

Impermeable surface

Metal shredding activity

Drag out area for use by Fire Brigade as a quarantine area- minimum 10 meters clear of Transfer Station Building

Fuel storage and Adblue tanks

Two no. 0.5m3 stillages for battery storage

Internal input storage area or RORO storage (60m3)

Emergency vehicle route



FIRE ACCESS POINT

FIRE ACCESS POINT

Sunken WTS can provide approx. 1,750 m3 of firewater storage

Large gully grating and new discharge pipe cored through pushwall

FIRE WALL

HYDRANT CONNECTION TO SPRINKLER TANK

PCB 2m3 bulk bag stored under canopy

Ferrous metal RORO (30m3)

Non ferrous metal RORO (30m3)

Mobile plant storage



Carbon filter

Offices

Raised thresholds to door opening to retain firewater.

Offices

Covered ZAPP shelter with Legioblock walls (260m3)

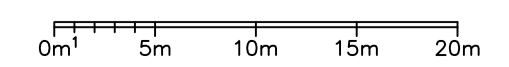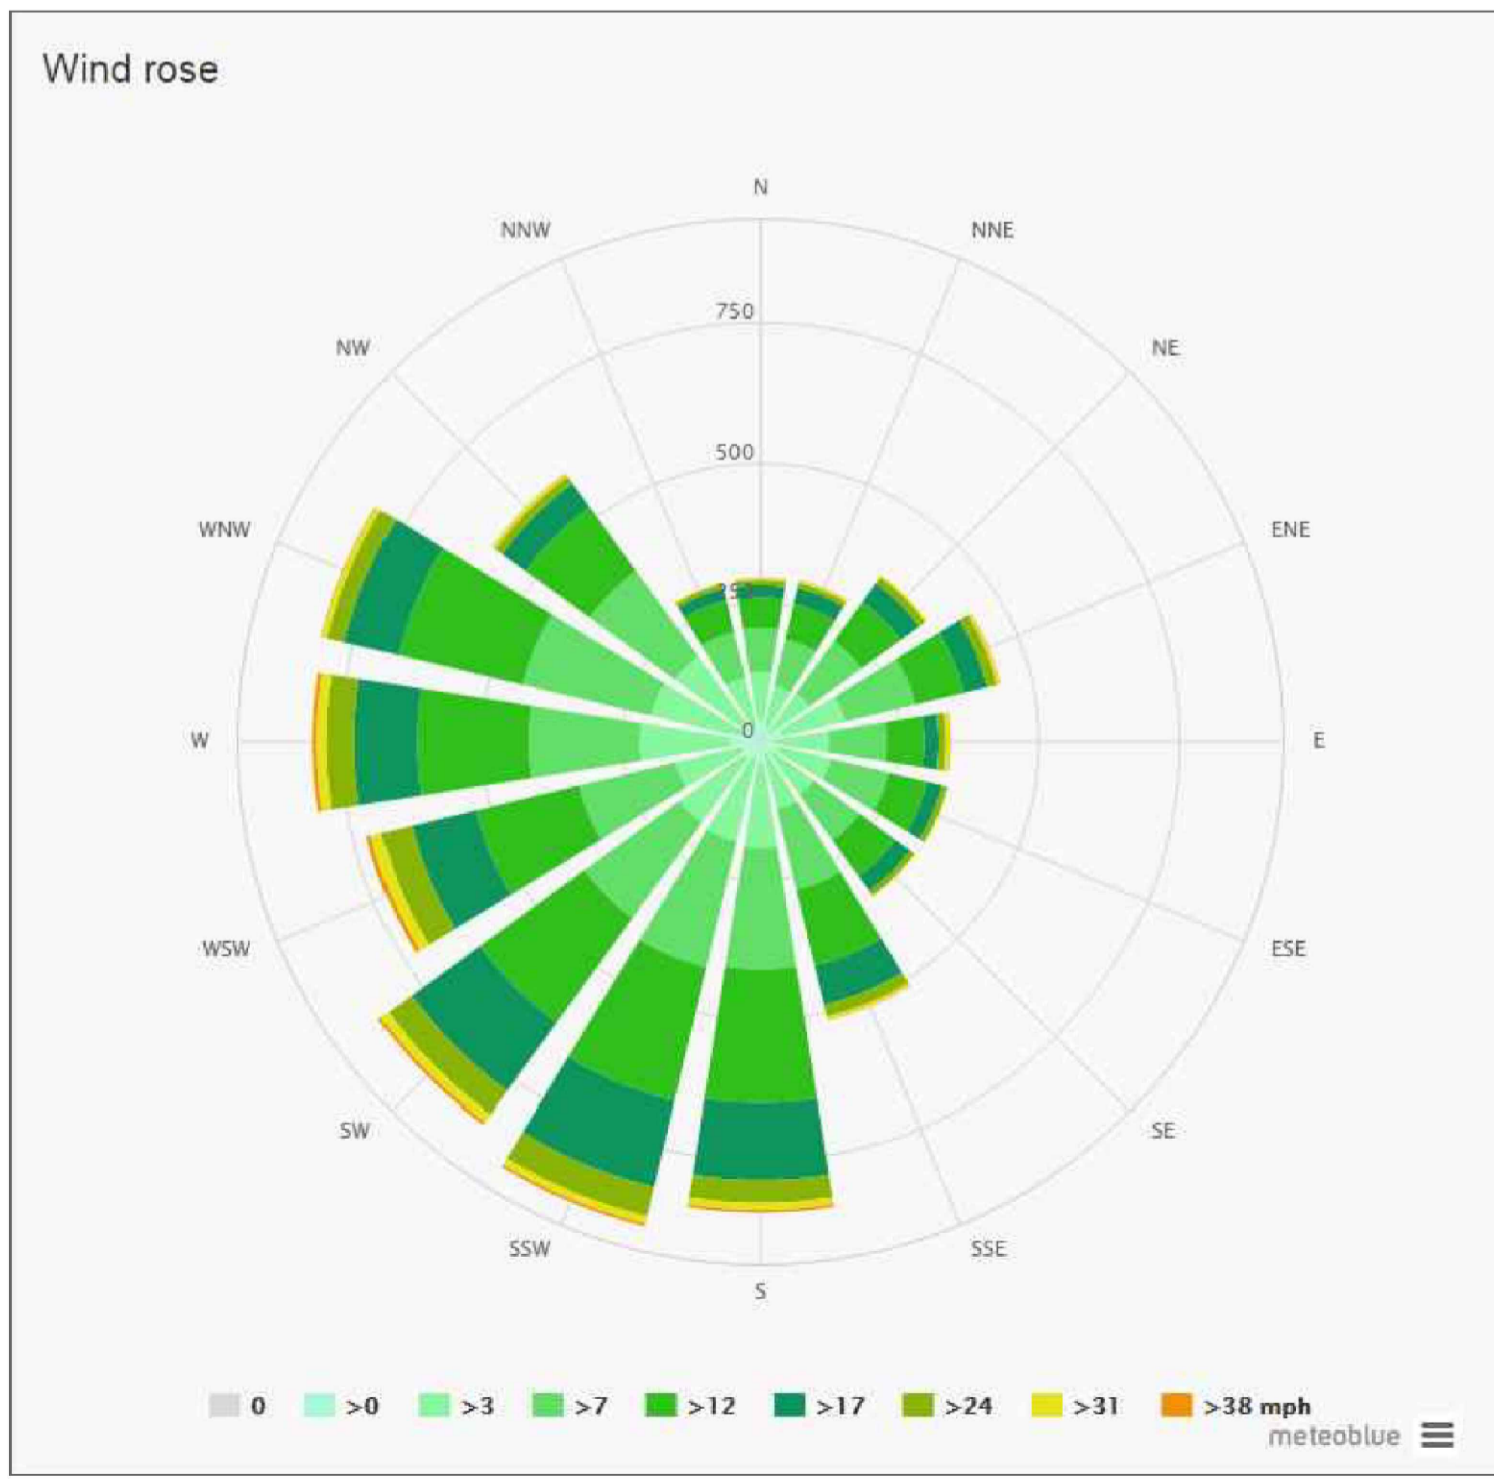

Rev	Description of revision	Drawn	Chkd	App	Date



Technical Direction,
8th Floor, 210 Pentonville Road, London. N1 9JY
Tel: 0207 812 5189

Project
BRIDGNORTH FLAT SCREEN

Title
FIRE MANAGEMENT PLAN

Drawn	Initials	Date	Scale	Sheet size
	RB	30.04.24	1:375 @A1, 1:750 @A3	A1

Approved
Copyright Reserved

Job No. BRGN
Drawing No. VES_TD_BRGN_200_002
Revision -