


SCALE BAR 1:5000
 0 50m 100m 150m 200m 250m

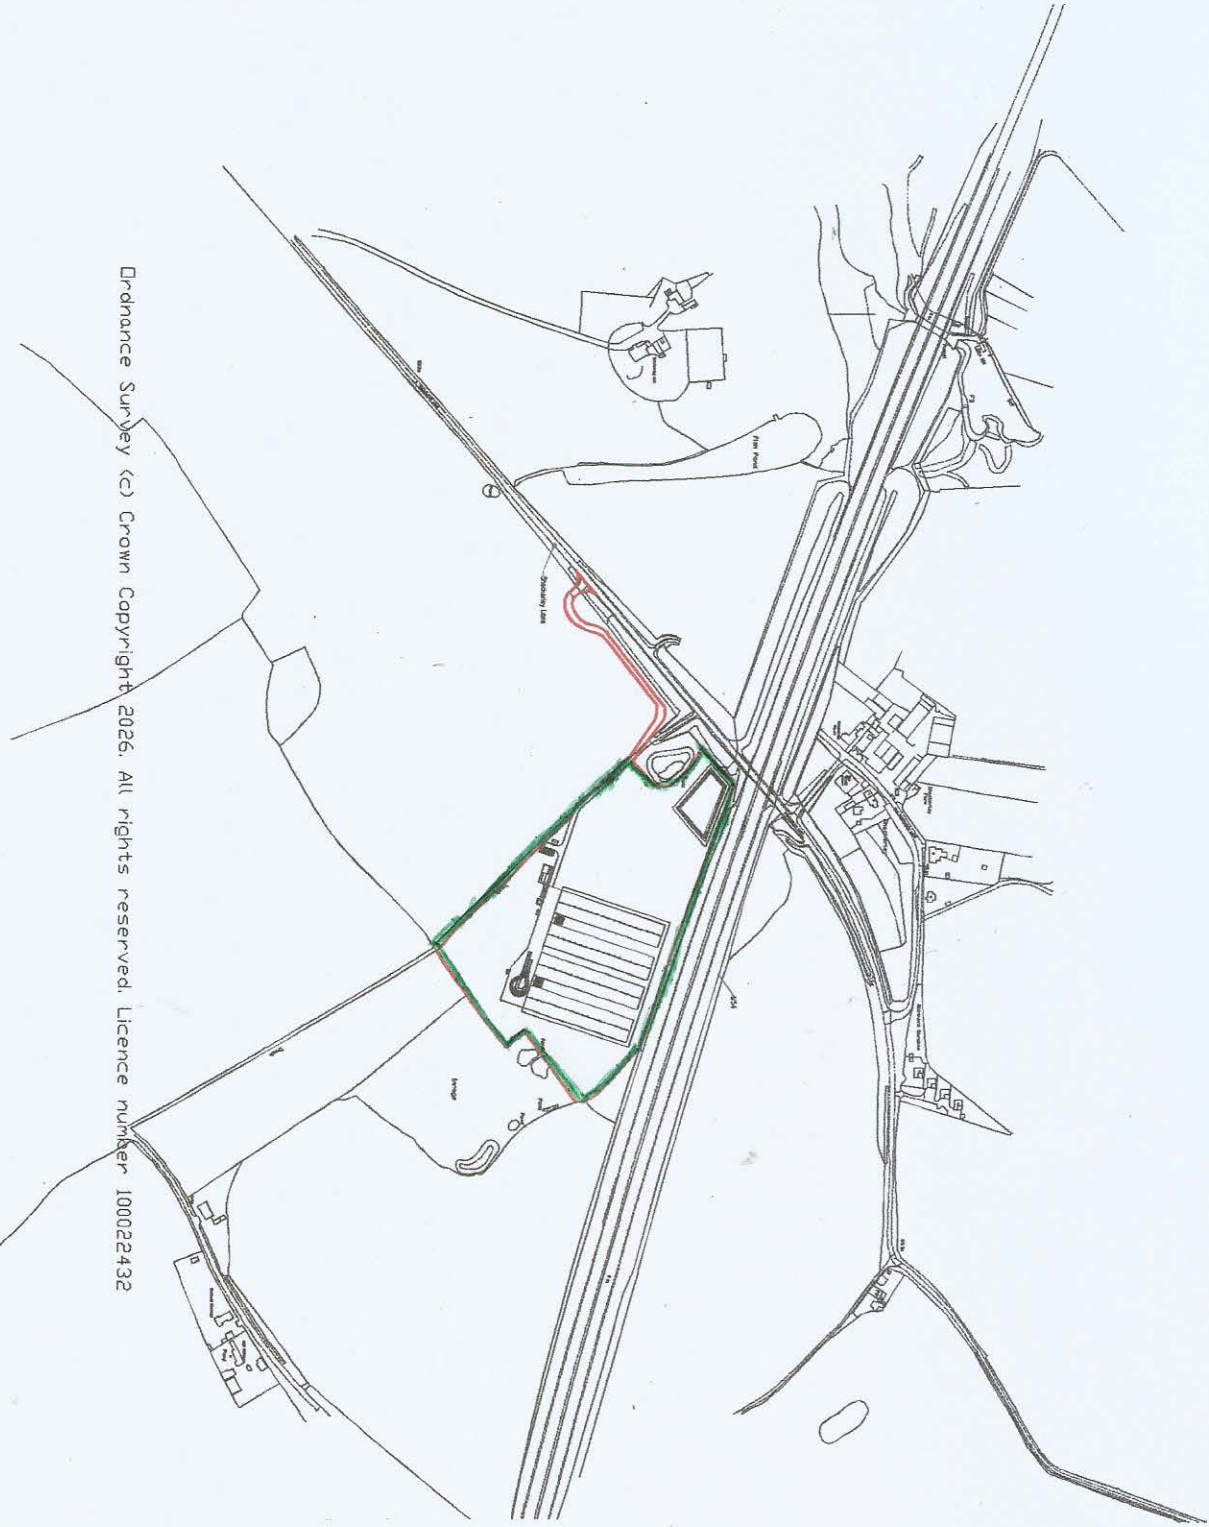

Drainance Survey (c) Crown Copyright 2026. All rights reserved. Licence number 100022432

harrison pick LTD
 PLANNING CONSULTANTS

Drawing
 Location Plan

Station Farm, Old Oak, Watford Road, Nailsworth,
 Oxford, OX45 1QD, Oxfordshire, OX45 1QD
 T: 01327 253553
 E: info@harrisonpick.co.uk
 W: www.harrisonpick.co.uk

Project
 Farnley Farm Ltd - Proposed Poultry Unit at
 Shireley Lane, Abingdon, WOX 2SL

Scale	1:3000	@	A3
Job No.	FP/25FFU/01	Rev.	-
Drawn by	JP	Dtd.	Jan 25

This drawing is the copyright of Harrison Pick Ltd and should not be
 altered, copied or reproduced without written consent.