



Title:	Site Drawings	
Report Reference:	AH-R06-F2	
Client:	Quarry Farm	
Submitted To:	Environment Agency	
Date:	11-02-2025	
Main Contributor:	Edward Bennett – AWSM Recycling Limited	
Report Issue History	<i>Report Reference</i>	<i>Details</i>
	AH-R06-D1	25-01-25 Draft for internal review
	AH-R06-F1	25-01-25 Draft for internal review
	AH-R06-F2	25-01-25 Draft for internal review

Contents

1	Site Drawings.....	3
1.1	Introduction	3


1 Site Drawings

1.1 Introduction


This report contains relevant site drawings for the Permit application for Quarry Farm. Table 1.1 below outlines the plans provided:

Table 1.1 – Site Drawings	
Reference	Drawing Content
Plan 1	Installation Boundary Plan (1:15,000 OS Layer 1:25K)
Plan 2	Site Layout Plan (1:2,500 Master Map)
Plan 3	Sensitive Receptor Plan (1:12,500 OS Layer 1:25K)

Plan 2 – Site Layout Plan

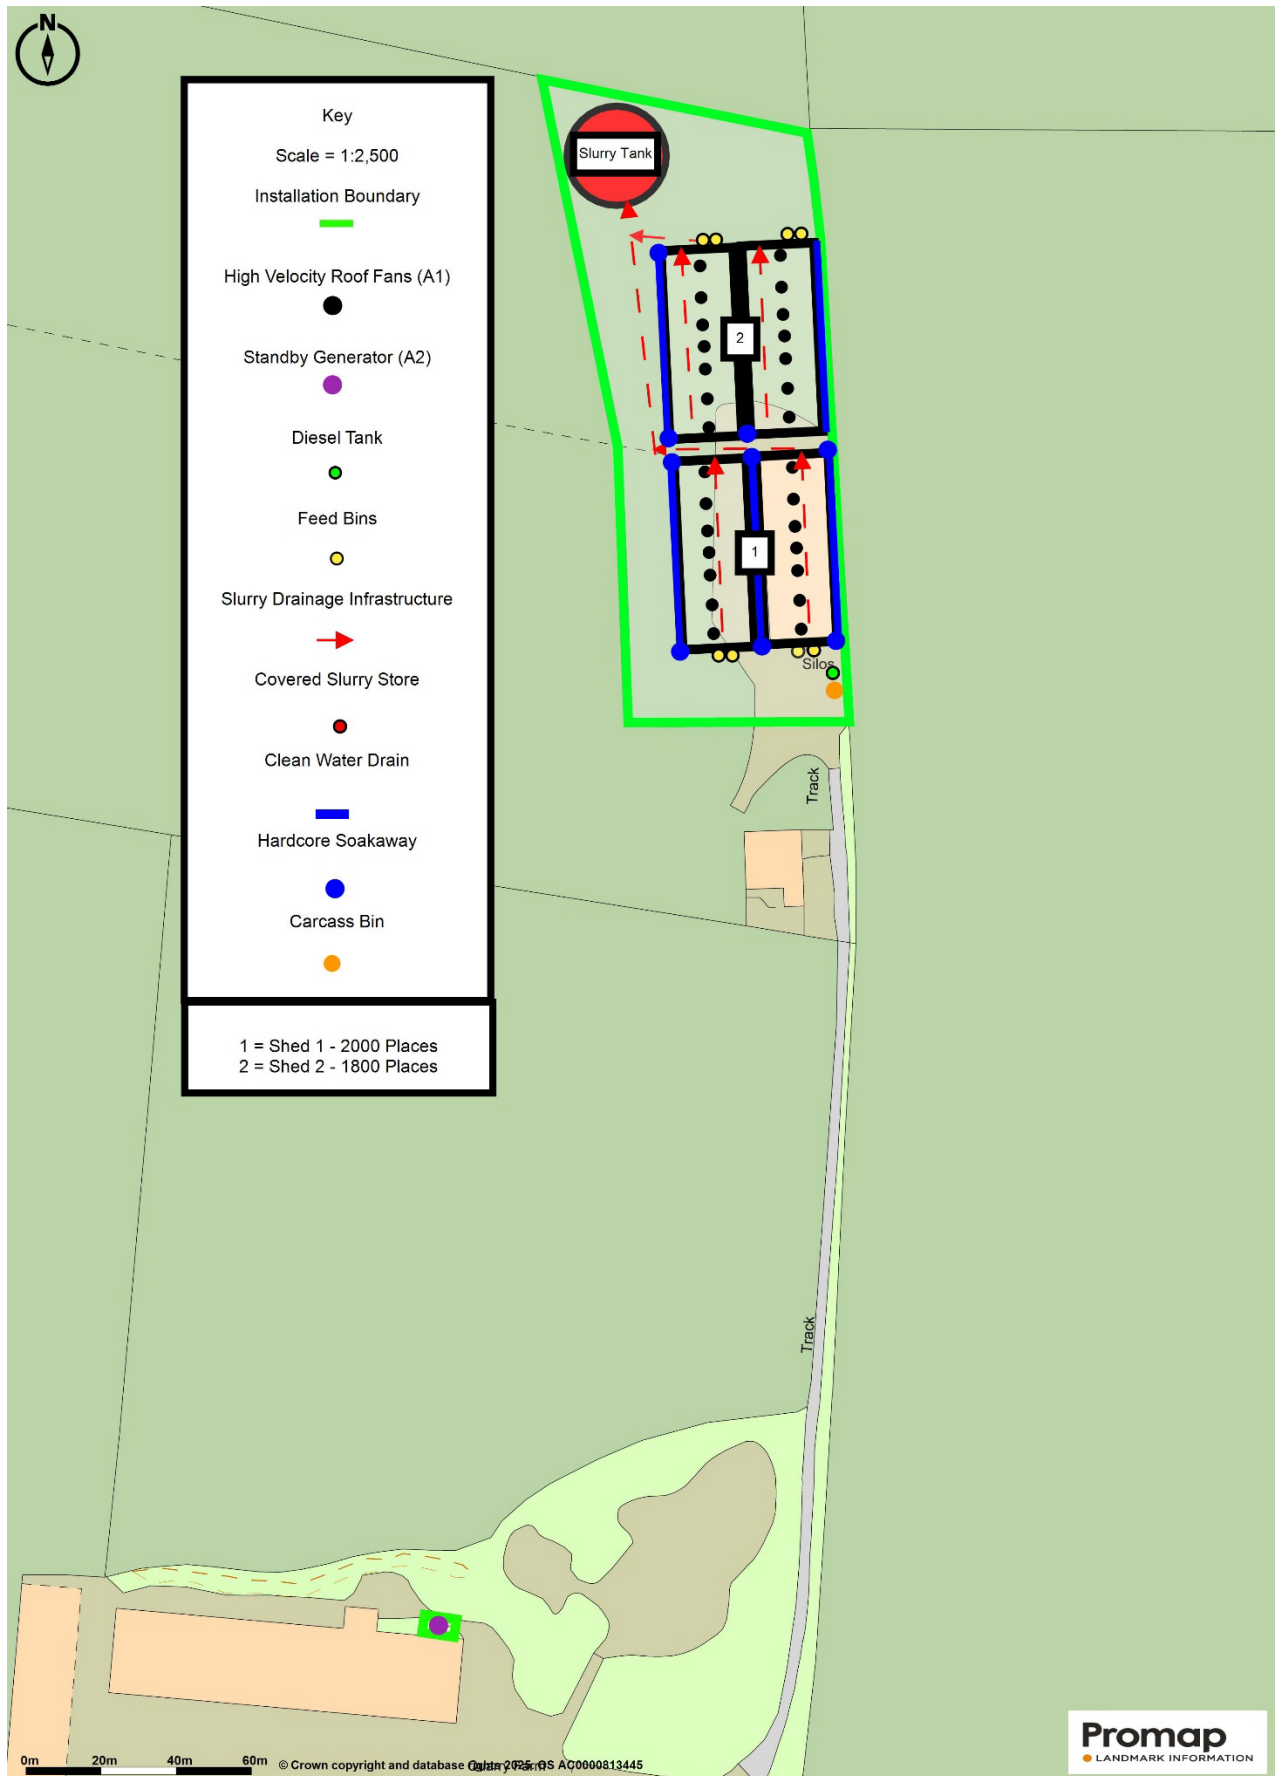

Plan 3 – Sensitive Receptor Plan

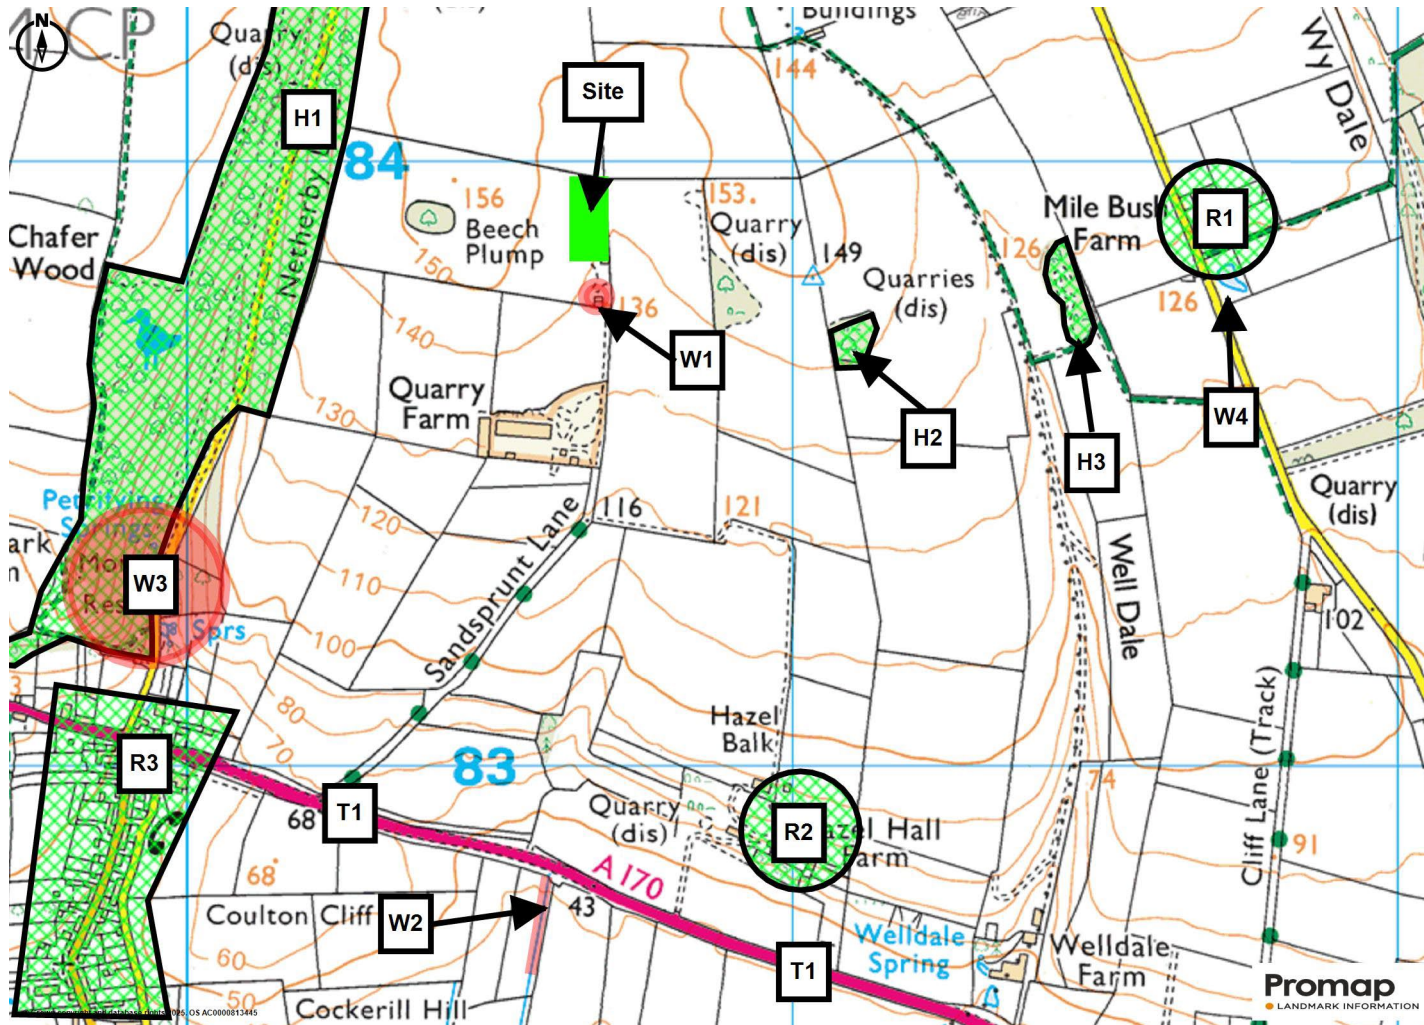

Do Not Scale