



DO NOT SCALE
IF IN DOUBT ASK

No of pigs / pen 31	M ² / pig 0.73m ²	weight in 40kg	weight out 100kg	Additional information :-
total No of pigs 1984	pigs per room 496	drinker spec	feed type Dry	

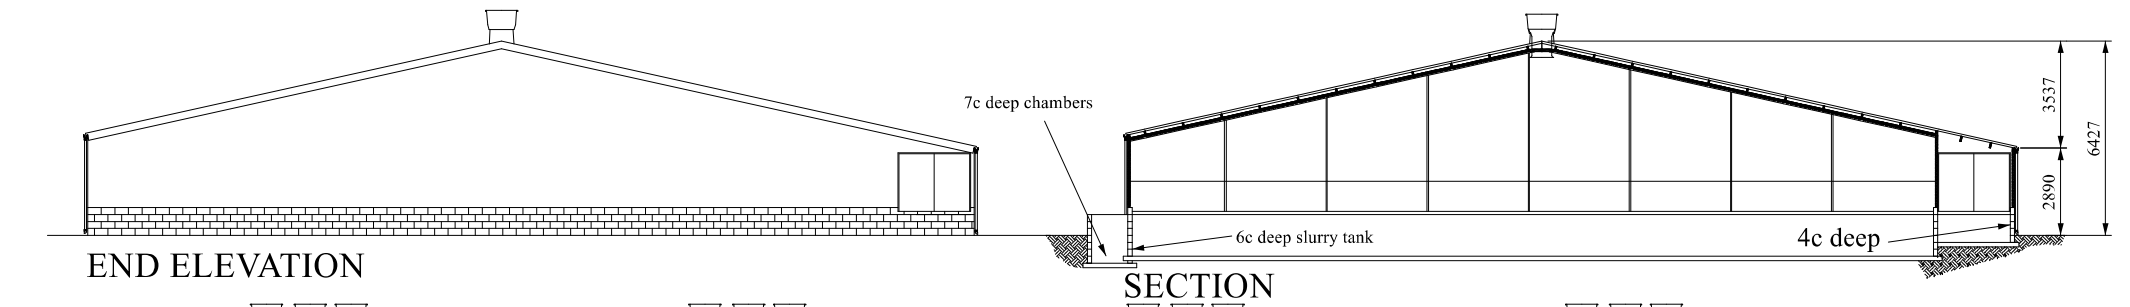


END ELEVATION

SECTION

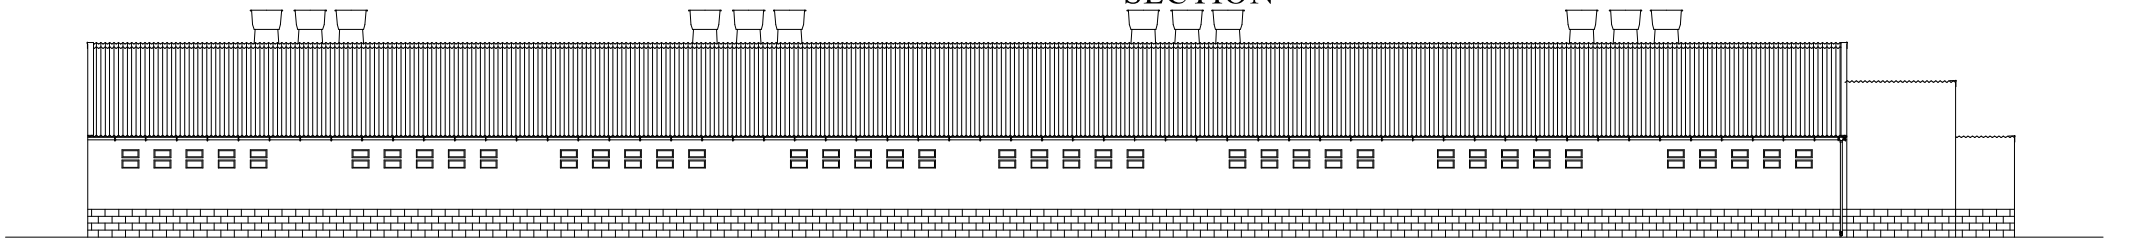

SIDE ELEVATION

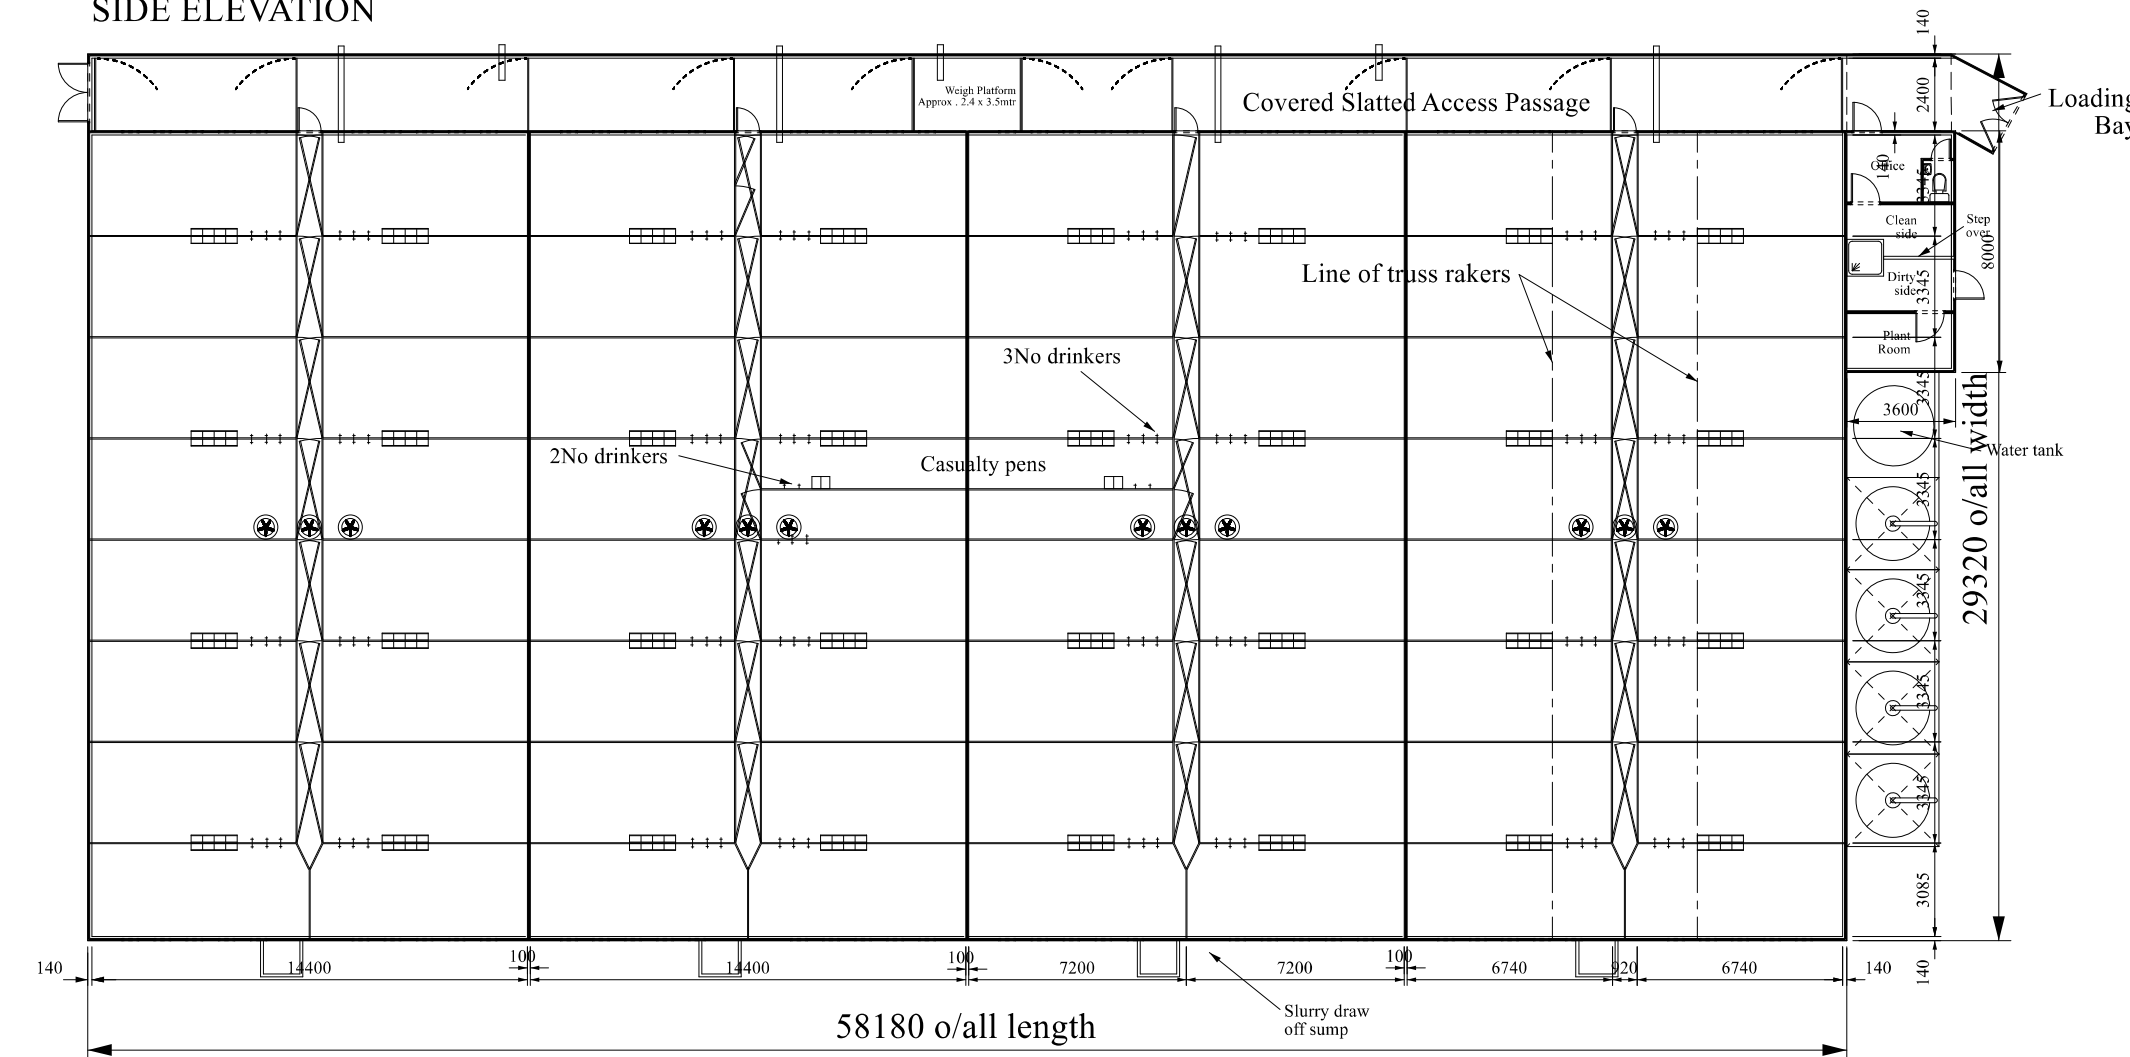

PLAN LAYOUT



AM Warkup Ltd,
Aerodrome Works,
Lissett, Driffield,
East Yorkshire YO25 8PY
Tel: +44 (0) 1262 468666
Fax: +44 (0) 1262 468656
e-mail: amwarkup@amwarkup.co.uk
web: www.amwarkup.co.uk

Client
JSR Farms

Project detail
Proposed finishing
accommodation

Project address
Malton
North Yorkshire

scale
1:250

date
13-10-20

revision
A) Amended layout 20/8/21
B) Mirrored layout 13/9/21

job No

drawn
A Addy

drwg.No
8035

revision suffix	AB
-----------------	----

COPYRIGHT
This drawing is the property
of A.M.Warkup Ltd. It must not
be reproduced in part or in whole
without the written permission
of A.M.Warkup Ltd.