


g Rudding Farm

King Rudding

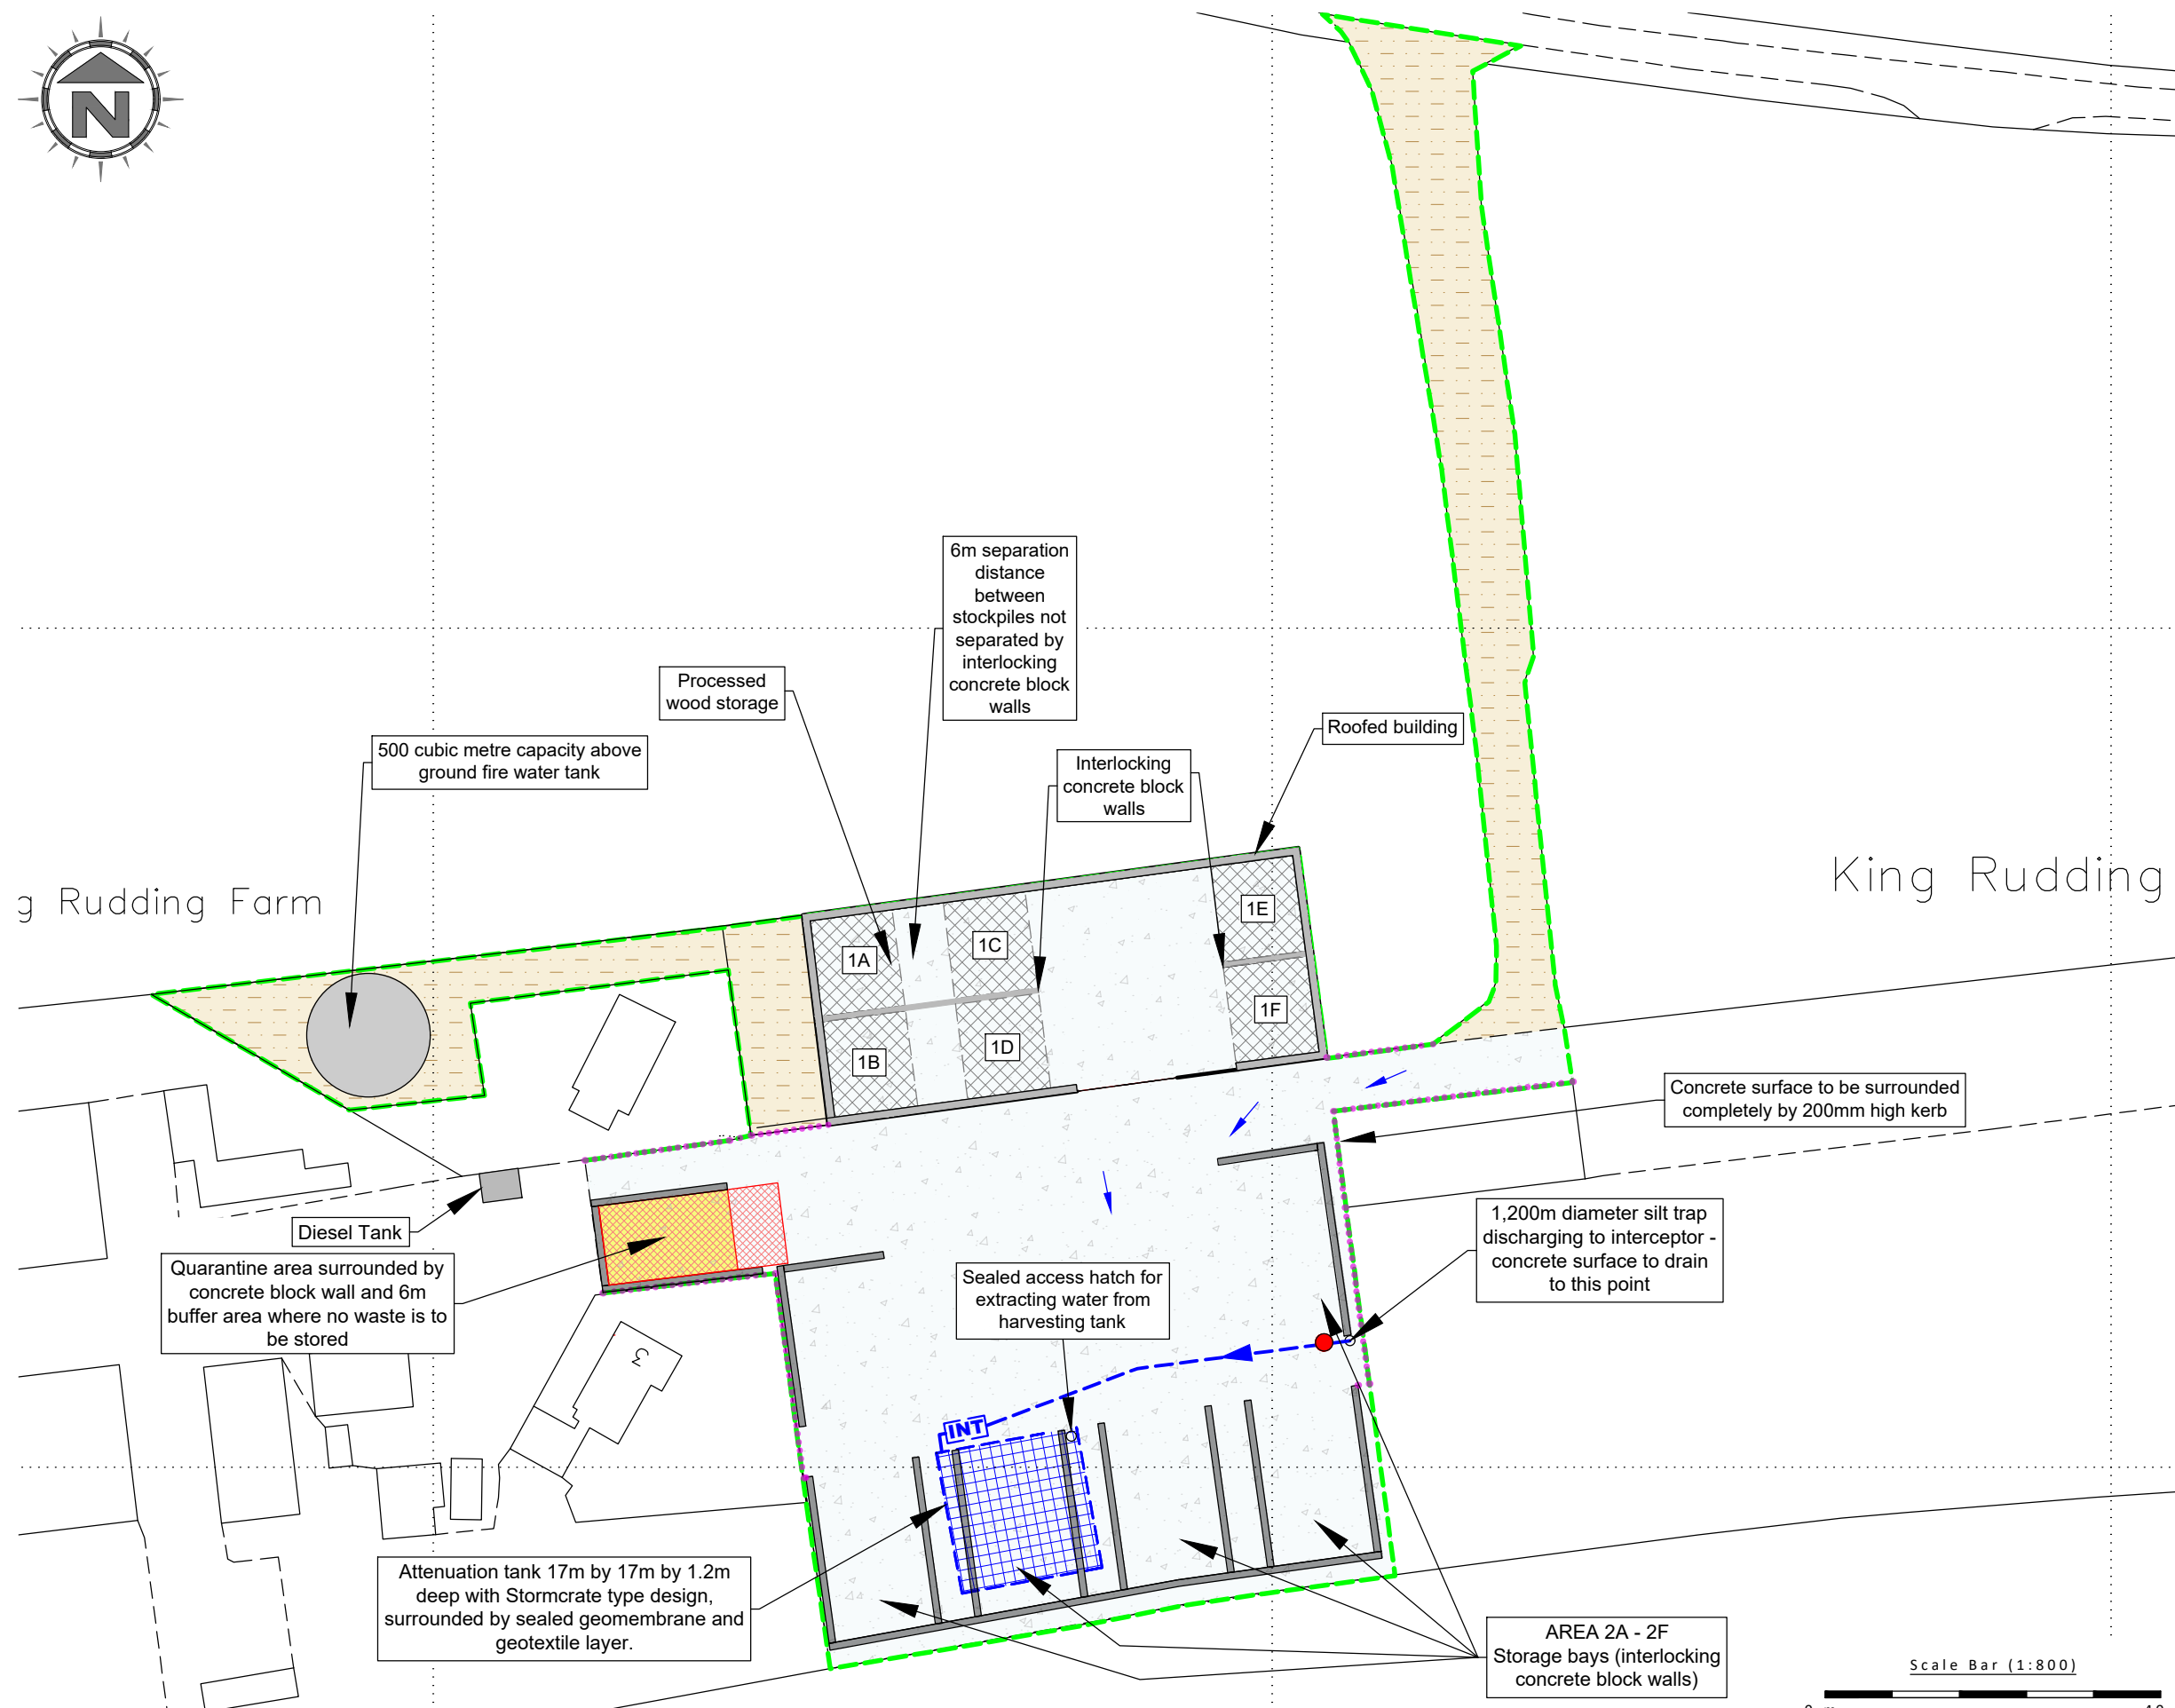

**NOTES**  
 Drawing for indication only. Reproduced with the permission of the controller of H.M.S.O. Crown copyright licence No. 100022432. This drawing is copyright and property of Oaktree Environmental Ltd.


**REVISION HISTORY**

Rev:	Date:	Init:	Description:
-	17.05.21	CG	Initial drawing
A	20.05.21	CG	Layout amended
B	26.05.21	CG	Silt trap moved
C	14.07.21	CG	Layout amended
D	16.07.21	IA	Layout amended
E	22.07.21	IA	Layout amended

**KEY:**

- Permit boundary
- Surface water drainage (300mm internal diameter HDPE surface water drainage pipe)
- 200mm kerb surrounding edge of concrete surface
- INT NSBE020 Type 2,000 litre capacity bypass oil/water interceptor with integral silt-removal chamber
- Attenuation tank (337m<sup>3</sup>)
- New concreted area (4,370m<sup>2</sup> approx.)
- Stone surface (free-draining)
- Penstock shut-off valve to provide surface water containment in the event of a fire
- Fall direction arrows

**Oaktree Environmental Ltd**  
 Waste, Planning and Environmental Consultants

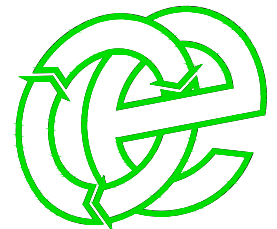

**DRAWING TITLE**  
 SITE DRAINAGE AND FIRE PLAN

**CLIENT**  
 EBCO Holdings Ltd

**PROJECT/SITE**  
 Riccall Poultry Farm

**SCALE @ A3** 1:800      **CLIENT NO** 1133      **JOB NO** 006

**DRAWING NUMBER** 1133-006-03      **REV** E      **STATUS** Issued

**DRAWN BY** CG/IA      **CHECKED** CG      **DATE** 22.07.21

**Lime House, Road Two, Winsford, Cheshire, CW7 3QZ**  
 t: 01606 558833 | e: sales@oaktree-environmental.co.uk

