



CAUSTIC STORAGE BUND
 Height = 1.8 m
 Stock each = 60 m³
 Bund surface = 78 m²
 Bund capacity = 140 m³

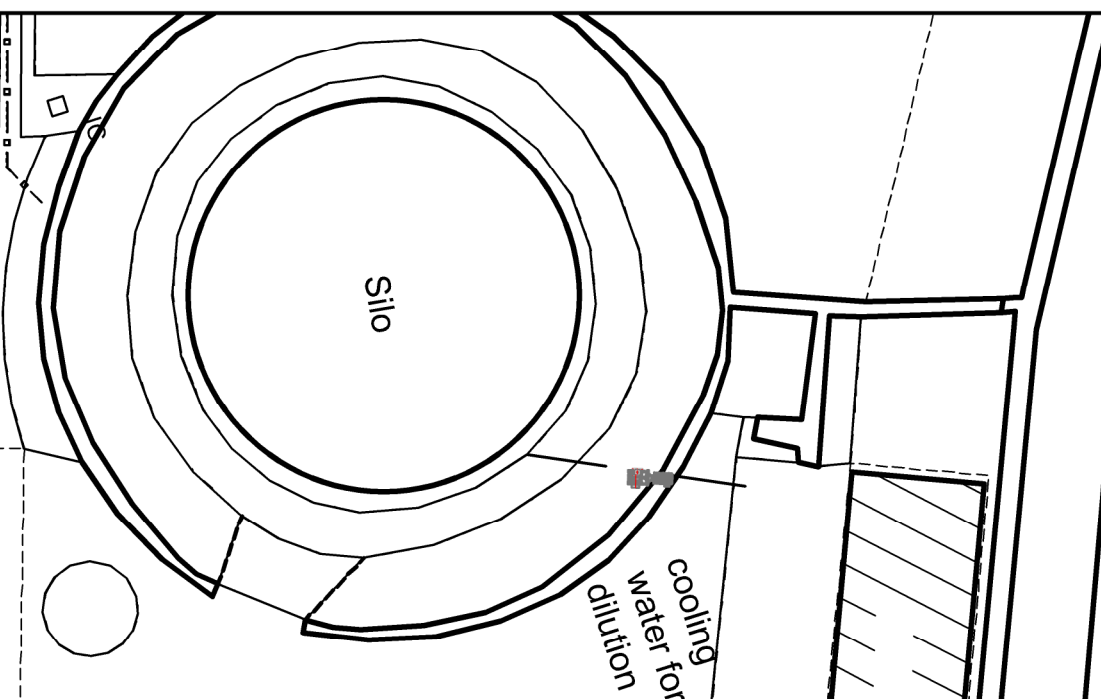


CAUSTIC SODA TANKS
 30-50%
 Ø3.5m
 60m³

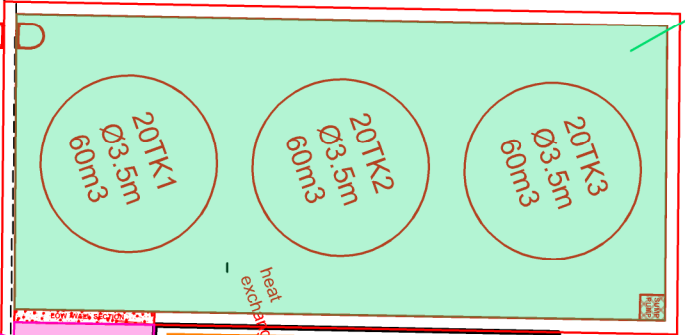


CAUSTIC SODA TANKS

CAUSTIC PUMPS BUND
 Height = 3.3 m
 Bund surface = 12.2 m²
 Bund capacity = 40.3 m³

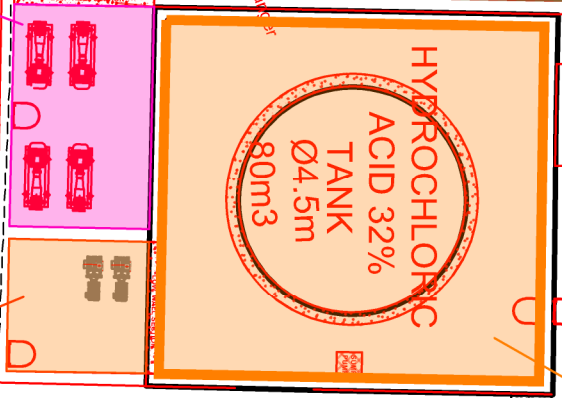


HYDROCHLORIC ACID TANK

HYDROCHLORIC BUND
 Height = 2 m
 Bund surface = 52 m²
 Bund capacity = 104 m³
 Stock = 80 m³
 %Volume/Stock = 130%

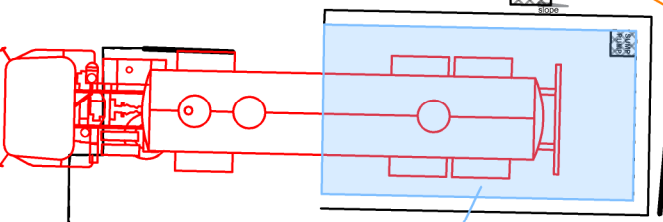

HYDROCHLORIC PUMPS BUND
 Height = 3.3 m
 Bund surface = 7.9 m²
 Bund capacity = 26 m³

UNLOADING BAY
 Height = 0.3 m
 Bund surface = 22 m²
 Bund capacity = 3.3m³

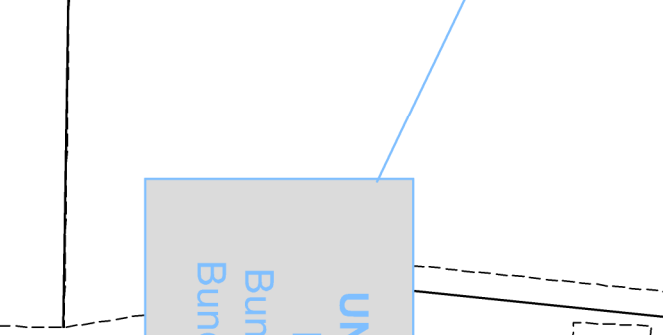

SEDAMYL UK
 Dutton Road - SELBY - YO8 8AN
 North Yorkshire - UK
 Phone: +44 (0)1757 244 810
 Fax: +44 (0)1757 244 819
 info@sedamyl.com
 www.sedamyl.com

Description:
 Bulk chemical storage
 Layout

ENVIRONMENTAL PLANNING WORKING PERMIT APPLICATION DOCUMENTATION EP/PA/2020/270/0	PLANS/DRAWINGS
DWG. NR.	SED C3-3a-12
Drawn: 09/08/22 by: Ceola E.	Scale: 1:150
CHK'd: 09/08/22 by: Arnaudo F.	Format: A3